

Key

- Route Option A
- Route Option B
- Route Option C
- Route Option A Alternative Link 1
- Route Option A Alternative Link 2
- Route Option A Alternative Link 3
- Route Option B Alternative Link
- Route Option C Alternative Link
- Proposed Road Improvements to Waterloo Road/Peacock Lane
- 15m Buffer
- Local Study Area
- 2km Buffer
- Eutrophic standing waters
- Grassland, possibly unimproved (possible UKBAP Grassland)
- Lowland dry acid grassland
- Lowland meadows
- Lowland mixed deciduous woodland
- Lowland wood pastures and parkland
- Ponds
- Rivers
- Wet woodland
- Biodiversity Opportunity Areas (BOA)

REV	DATE	BY	DESCRIPTION	CHK	APP

DRAWING STATUS:

Revision A

Mountbatten House, Basing View,  
Basingstoke, Hampshire, RG21 4HJ  
Tel: +44 (0)1256 318 800, Fax: +44 (0)1256 318 700  
<http://www.wspgroup>

CLIENT:

**WOKINGHAM**  
BOROUGH COUNCIL

PROJECT:

South Wokingham


TITLE:

Desk Study Results: Biodiversity Action  
Plan (BAP) Habitat and Biodiversity  
Opportunity Areas (BOA)

SCALE @ A3:	CHECKED:	APPROVED:
1:23,447	HS	VN
FILE:	DESIGN-DRAWN:	DATE:
-	RB	18/10/2013
PROJECT No:	DRAWING No:	REV:
36532	Figure A.8	A

© WSP Group plc



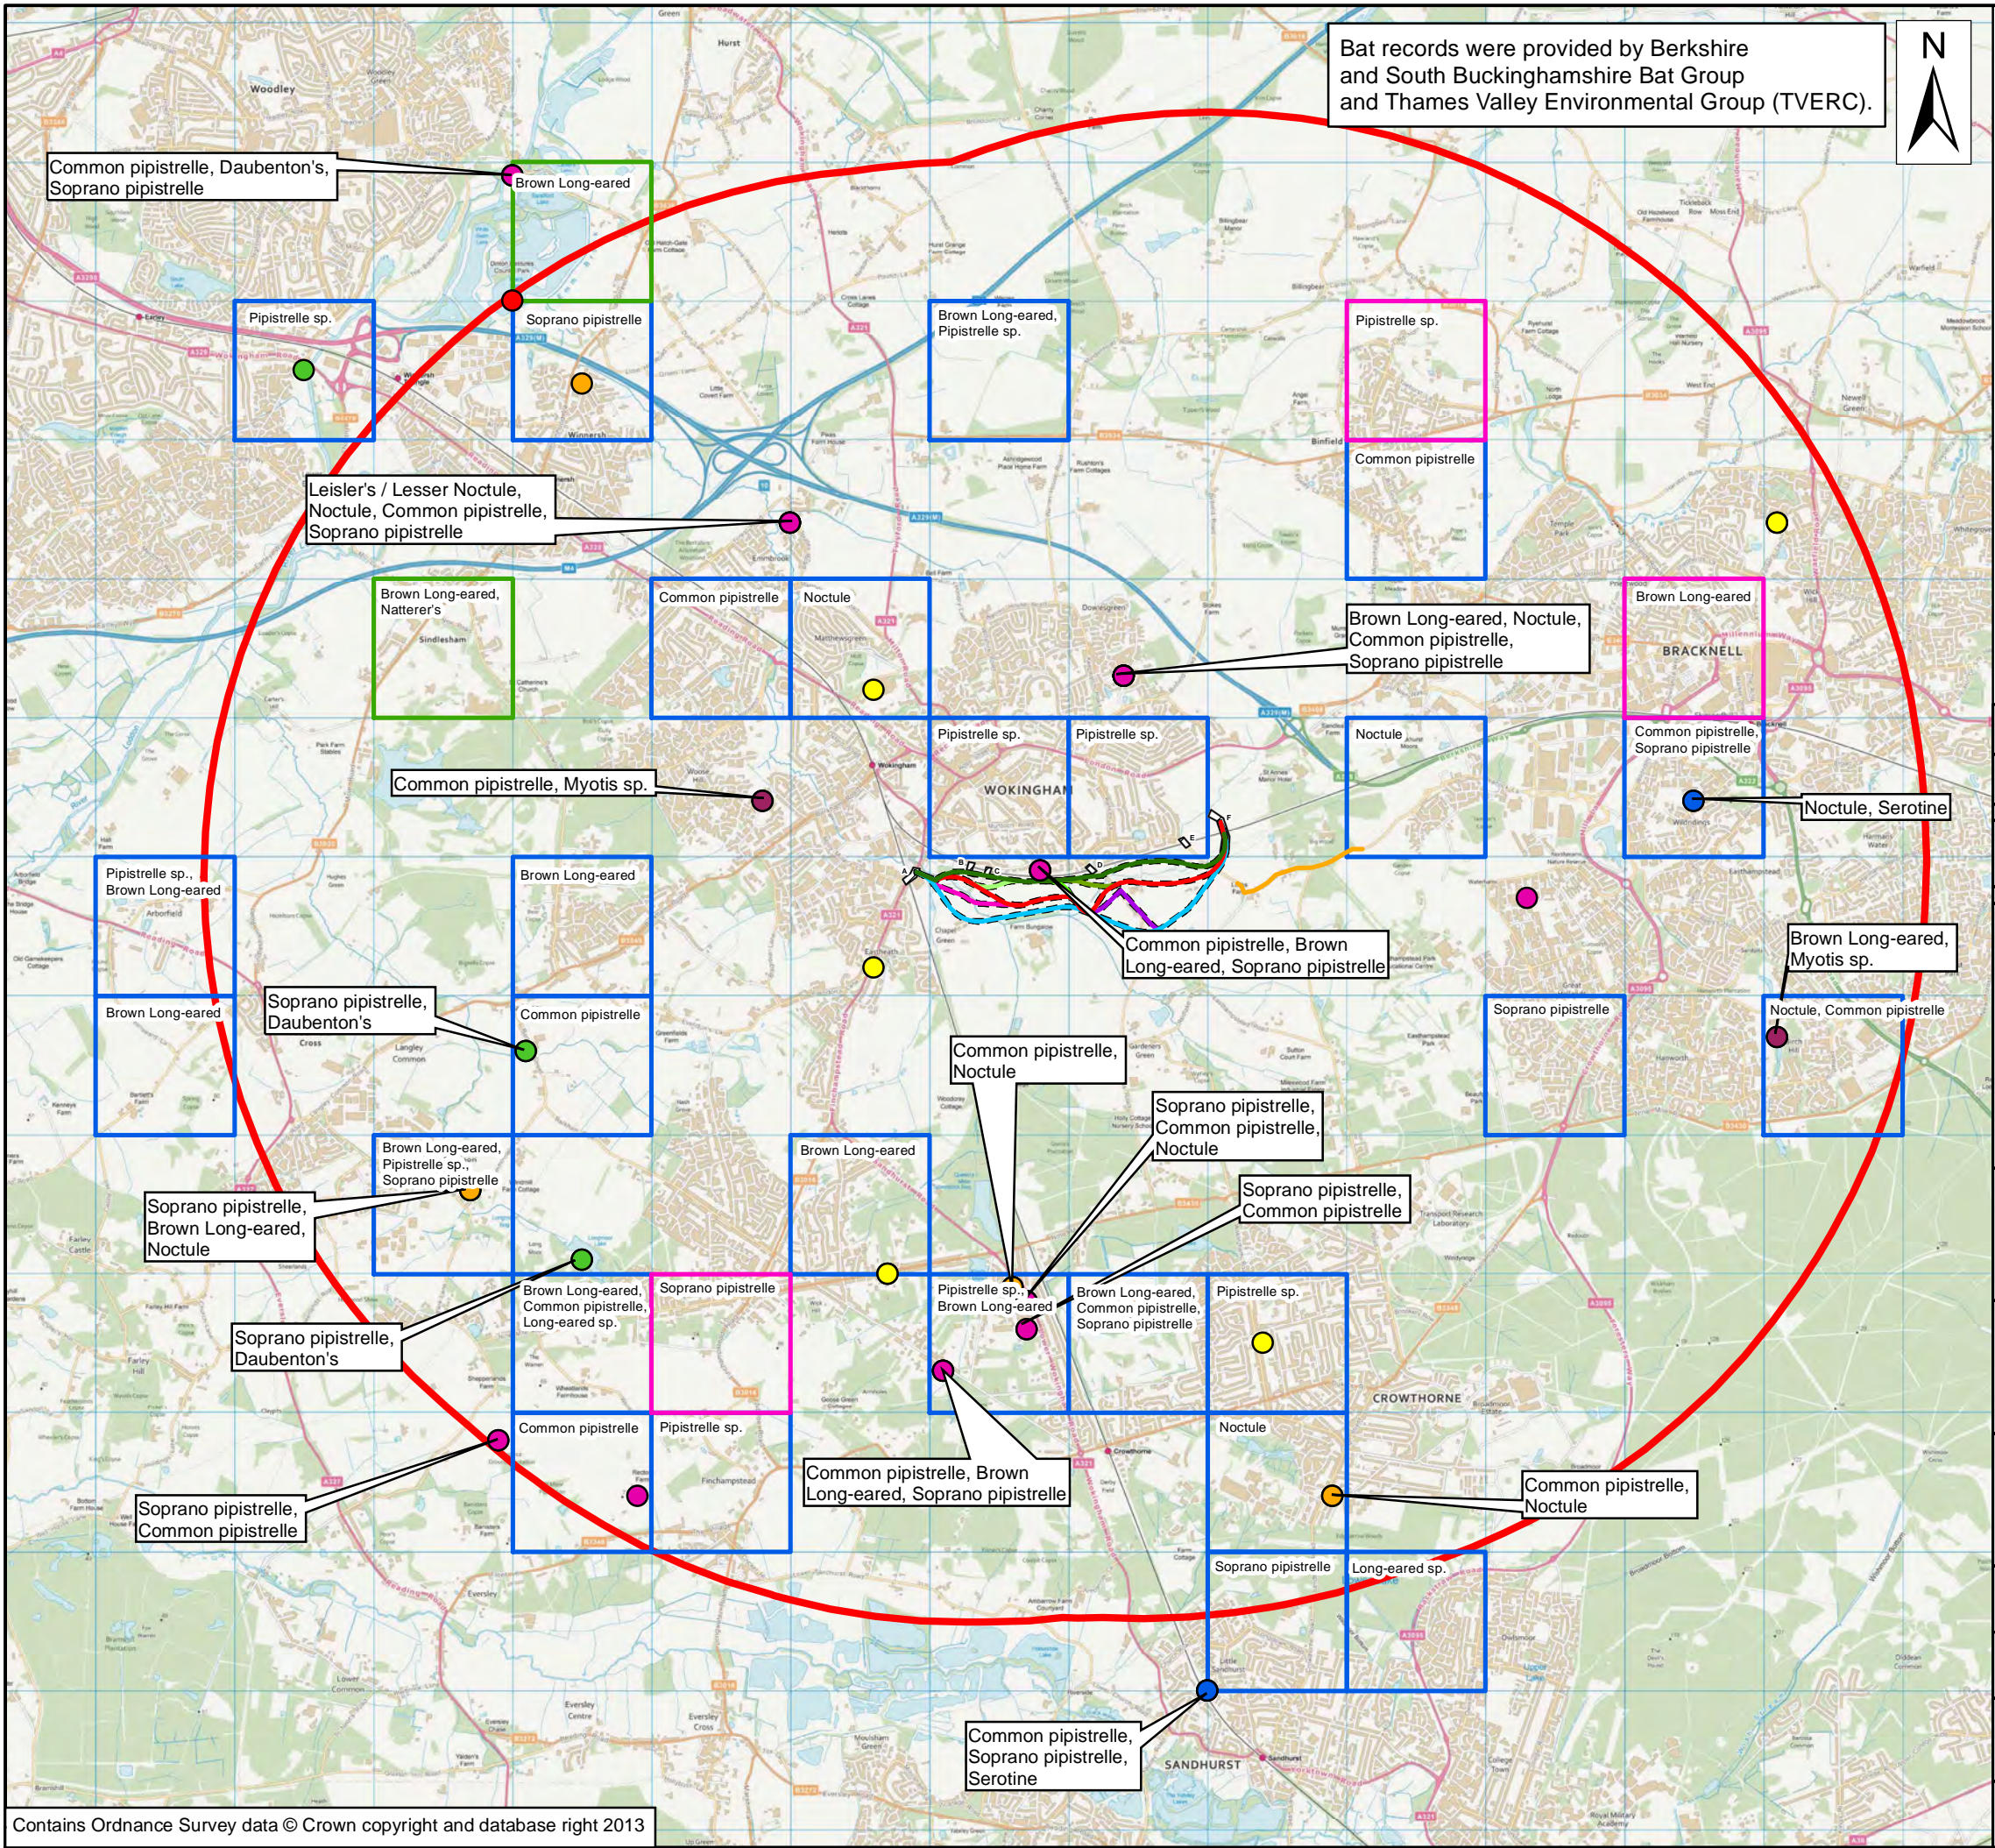

Key

- Route Option A
- Route Option B
- Route Option C
- Route Option A Alternative Link 1
- Route Option A Alternative Link 2
- Route Option A Alternative Link 3
- Route Option B Alternative Link
- Route Option C Alternative Link
- Proposed Road Improvements to Waterloo Road/Peacock Lane
- 15m Buffer
- Local Study Area
- 5km Buffer
- Brown Long-eared Bat
- Common Pipistrelle
- Daubenton's Bat
- Leisler's Bat / Lesser Noctule Bat
- Myotis bat sp.
- Noctule Bat
- Pipistrelle species
- Serotine
- Soprano Pipistrelle
- Hibernacula Records Displayed to a 1km Resolution
- Activity Records Available to a 1km Resolution
- Roost Records Displayed to a 1km Resolution

REV	DATE	BY	DESCRIPTION	CHK	APP

DRAWING STATUS: Revision A

**WSP**

Mountbatten House, Basing View,  
Basingstoke, Hampshire, RG21 4HJ  
Tel: +44 (0)1256 318 800, Fax: +44 (0)1256 318 700  
<http://www.wspgroup>

CLIENT: **WOKINGHAM BOROUGH COUNCIL**

PROJECT: South Wokingham

TITLE: Desk Study Results: Protected Species- Bats


SCALE @ A3:	CHECKED:	APPROVED:
1:47,667	HS	VN







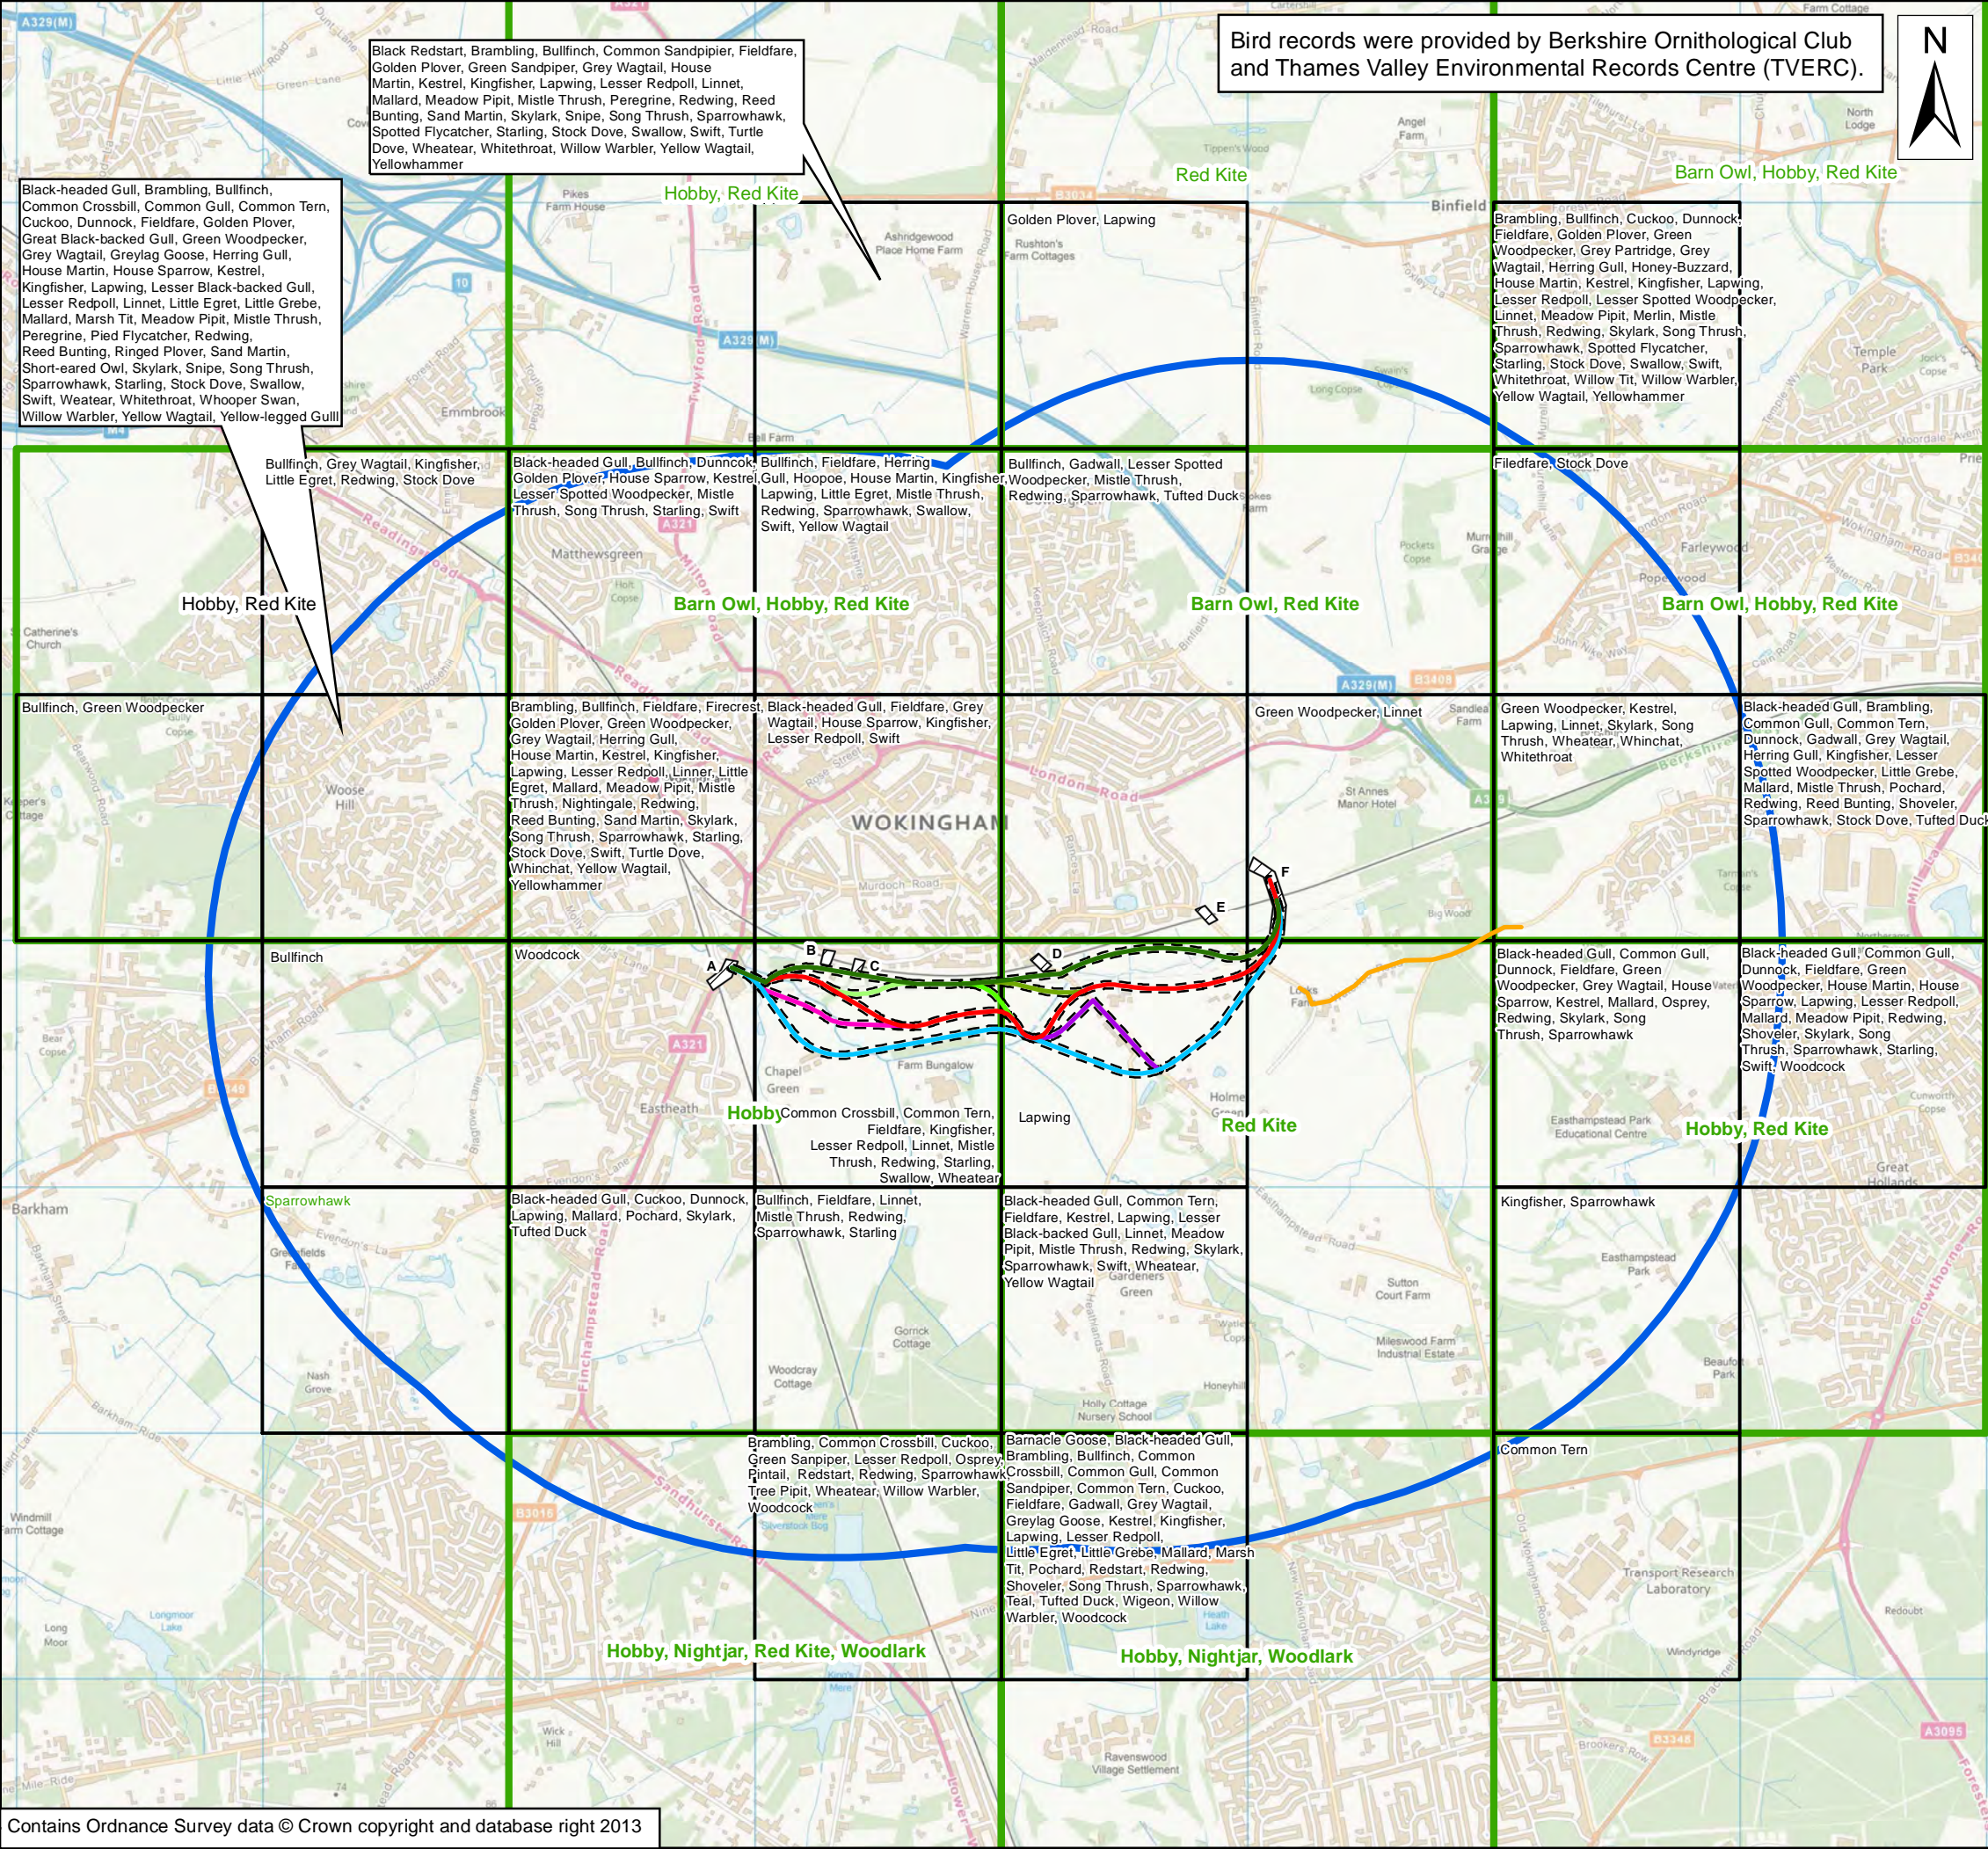


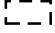
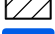





FILE:	DESIGN-DRAWN:	DATE:
-	RB	18/10/2013

PROJECT No:	DRAWING No:	REV:
36532	Figure A.10	A

© WSP Group plc





Key					
 Route Option A					
 Route Option B					
 Route Option C					
 Route Option A Alternative Link 1					
 Route Option A Alternative Link 2					
 Route Option A Alternative Link 3					
 Route Option B Alternative Link					
 Route Option C Alternative Link					
 Proposed Road Improvements to Waterloo Road/Peacock Lane					
 15m Buffer					
 Local Study Area					
 2km Buffer					
 Bird records displayed to a 1km resolution					
 Bird records displayed to a tetrad (2km x 2km) resolution					
REV	DATE	BY	DESCRIPTION	CHK	APP
DRAWING STATUS:					
Revision A					
<div><p>Mountbatten House, Basing View, Basingstoke, Hampshire, RG21 4HJ Tel: +44 (0)1256 318 800, Fax: +44 (0)1256 318 700 <a href="http://www.wspgroup">http://www.wspgroup</a></p></div>					
CLIENT:					
<div><p><b>WOKINGHAM</b> BOROUGH COUNCIL</p></div>					
PROJECT:					
South Wokingham					
TITLE:					
Desk Study Results: Protected Species- Birds					
SCALE @ A3:		CHECKED:		APPROVED:	
1:27,000		HS		VN	
FILE:		DESIGN-DRAWN:		DATE:	
-		RB		18/10/2013	
PROJECT No:		DRAWING No:			REV:
36816		Figure A.11			A
© WSP Group plc					





Key

- Route Option A
- Route Option B
- Route Option C
- Study Area
- Proposed Road Improvements to Waterloo Road/Peacock Lane
- Local Study Areas
- AQMA

REV	DATE	BY	DESCRIPTION	CHK	APP

DRAWING STATUS:

Revision A

Mountbatten House, Basing View,  
Basingstoke, Hampshire, RG21 4HJ  
Tel: +44 (0)1256 318 800, Fax: +44 (0)1256 318 700  
<http://www.wspgroup>

CLIENT:

**WOKINGHAM**  
BOROUGH COUNCIL

PROJECT:

South Wokingham


TITLE:

Study Area and WBC Air Quality Management Area

SCALE @ A3:	CHECKED:	APPROVED:
1:22,000	EE	EE
FILE:	DESIGN-DRAWN:	DATE:
Figure A.12	AM	18/10/2013
PROJECT No:	DRAWING No:	REV:
36816	Figure A.12	A

© WSP Group plc



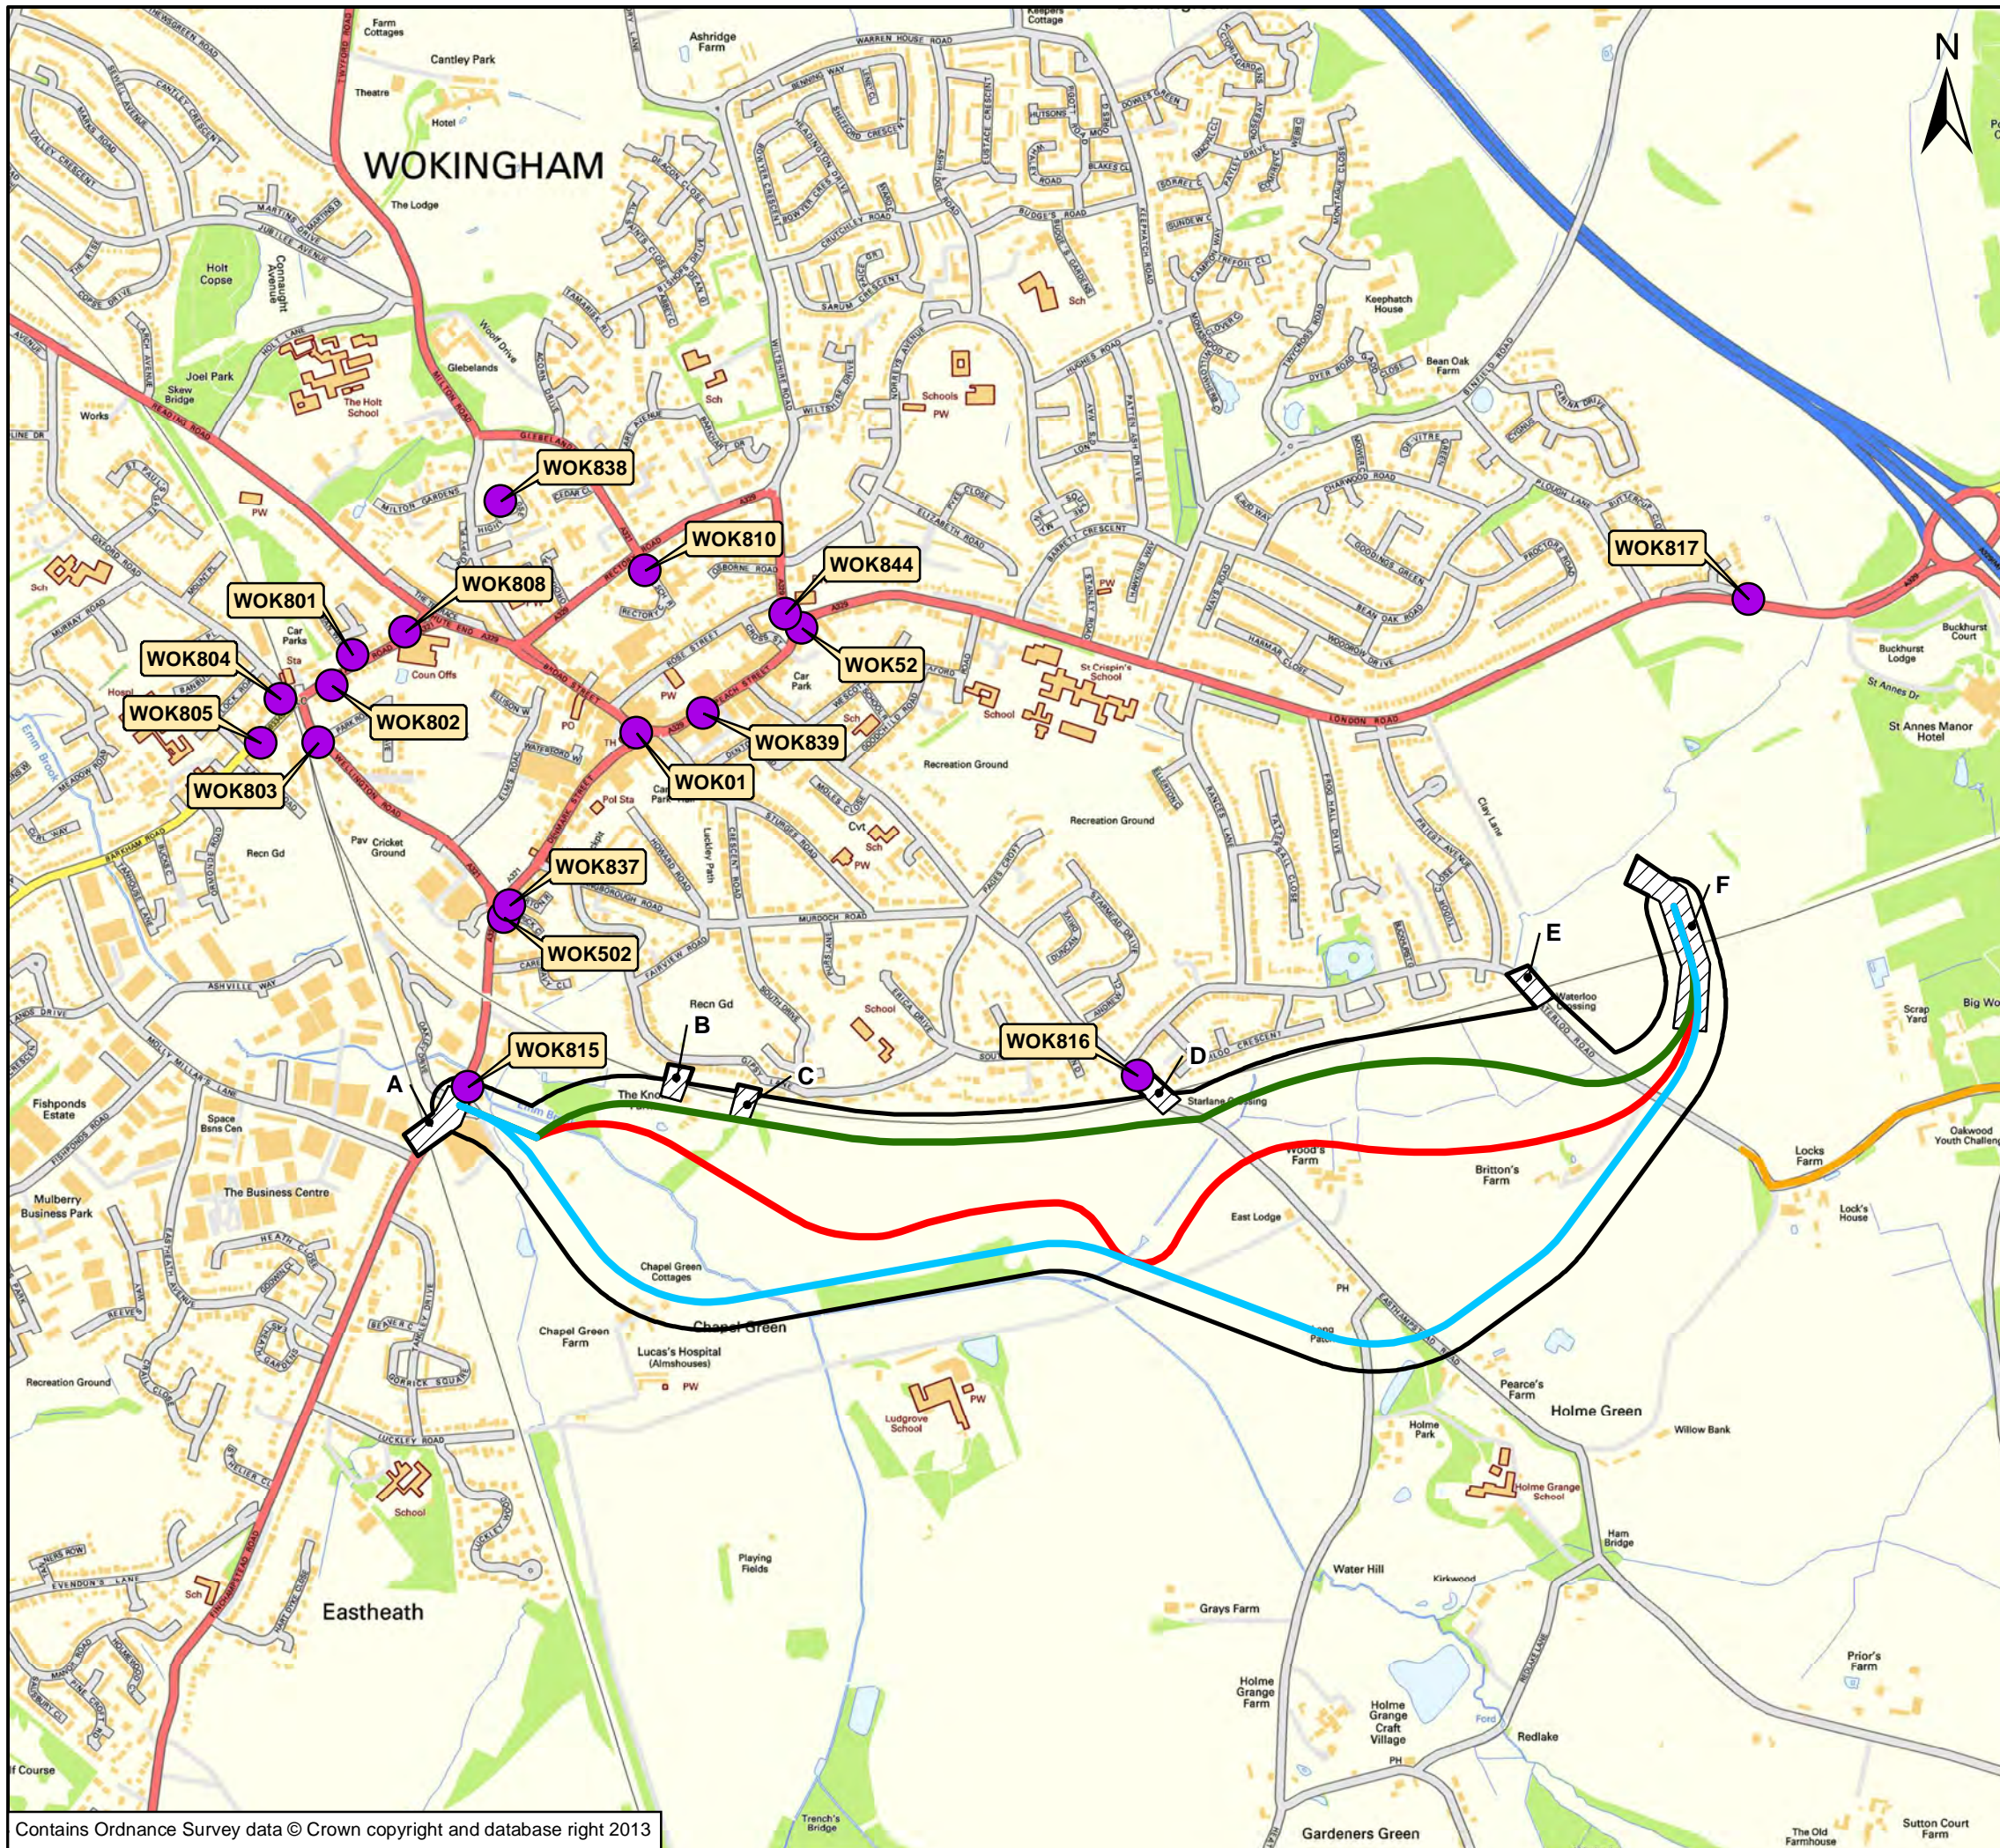

Key

- Route Option A
- Route Option B
- Route Option C
- Proposed Road Improvements to Waterloo Road/Peacock Lane
- Study Area
- Local Study Areas
- WBC Diffusion Tubes

REV	DATE	BY	DESCRIPTION	CHK	APP

DRAWING STATUS:

Revision A

Mountbatten House, Basing View,  
Basingstoke, Hampshire, RG21 4HJ  
Tel: +44 (0)1256 318 800, Fax: +44 (0)1256 318 700  
<http://www.wspgroup>

CLIENT:

**WOKINGHAM**  
BOROUGH COUNCIL

PROJECT:

South Wokingham


TITLE:

WBC Diffusion Tube Monitoring Locations

SCALE @ A3:	CHECKED:	APPROVED:
1:12,000	EE	EE
FILE:	DESIGN-DRAWN:	DATE:
Figure A.13	AM	18/10/2013
PROJECT No:	DRAWING No:	REV:
36816	Figure A.13	A

© WSP Group plc



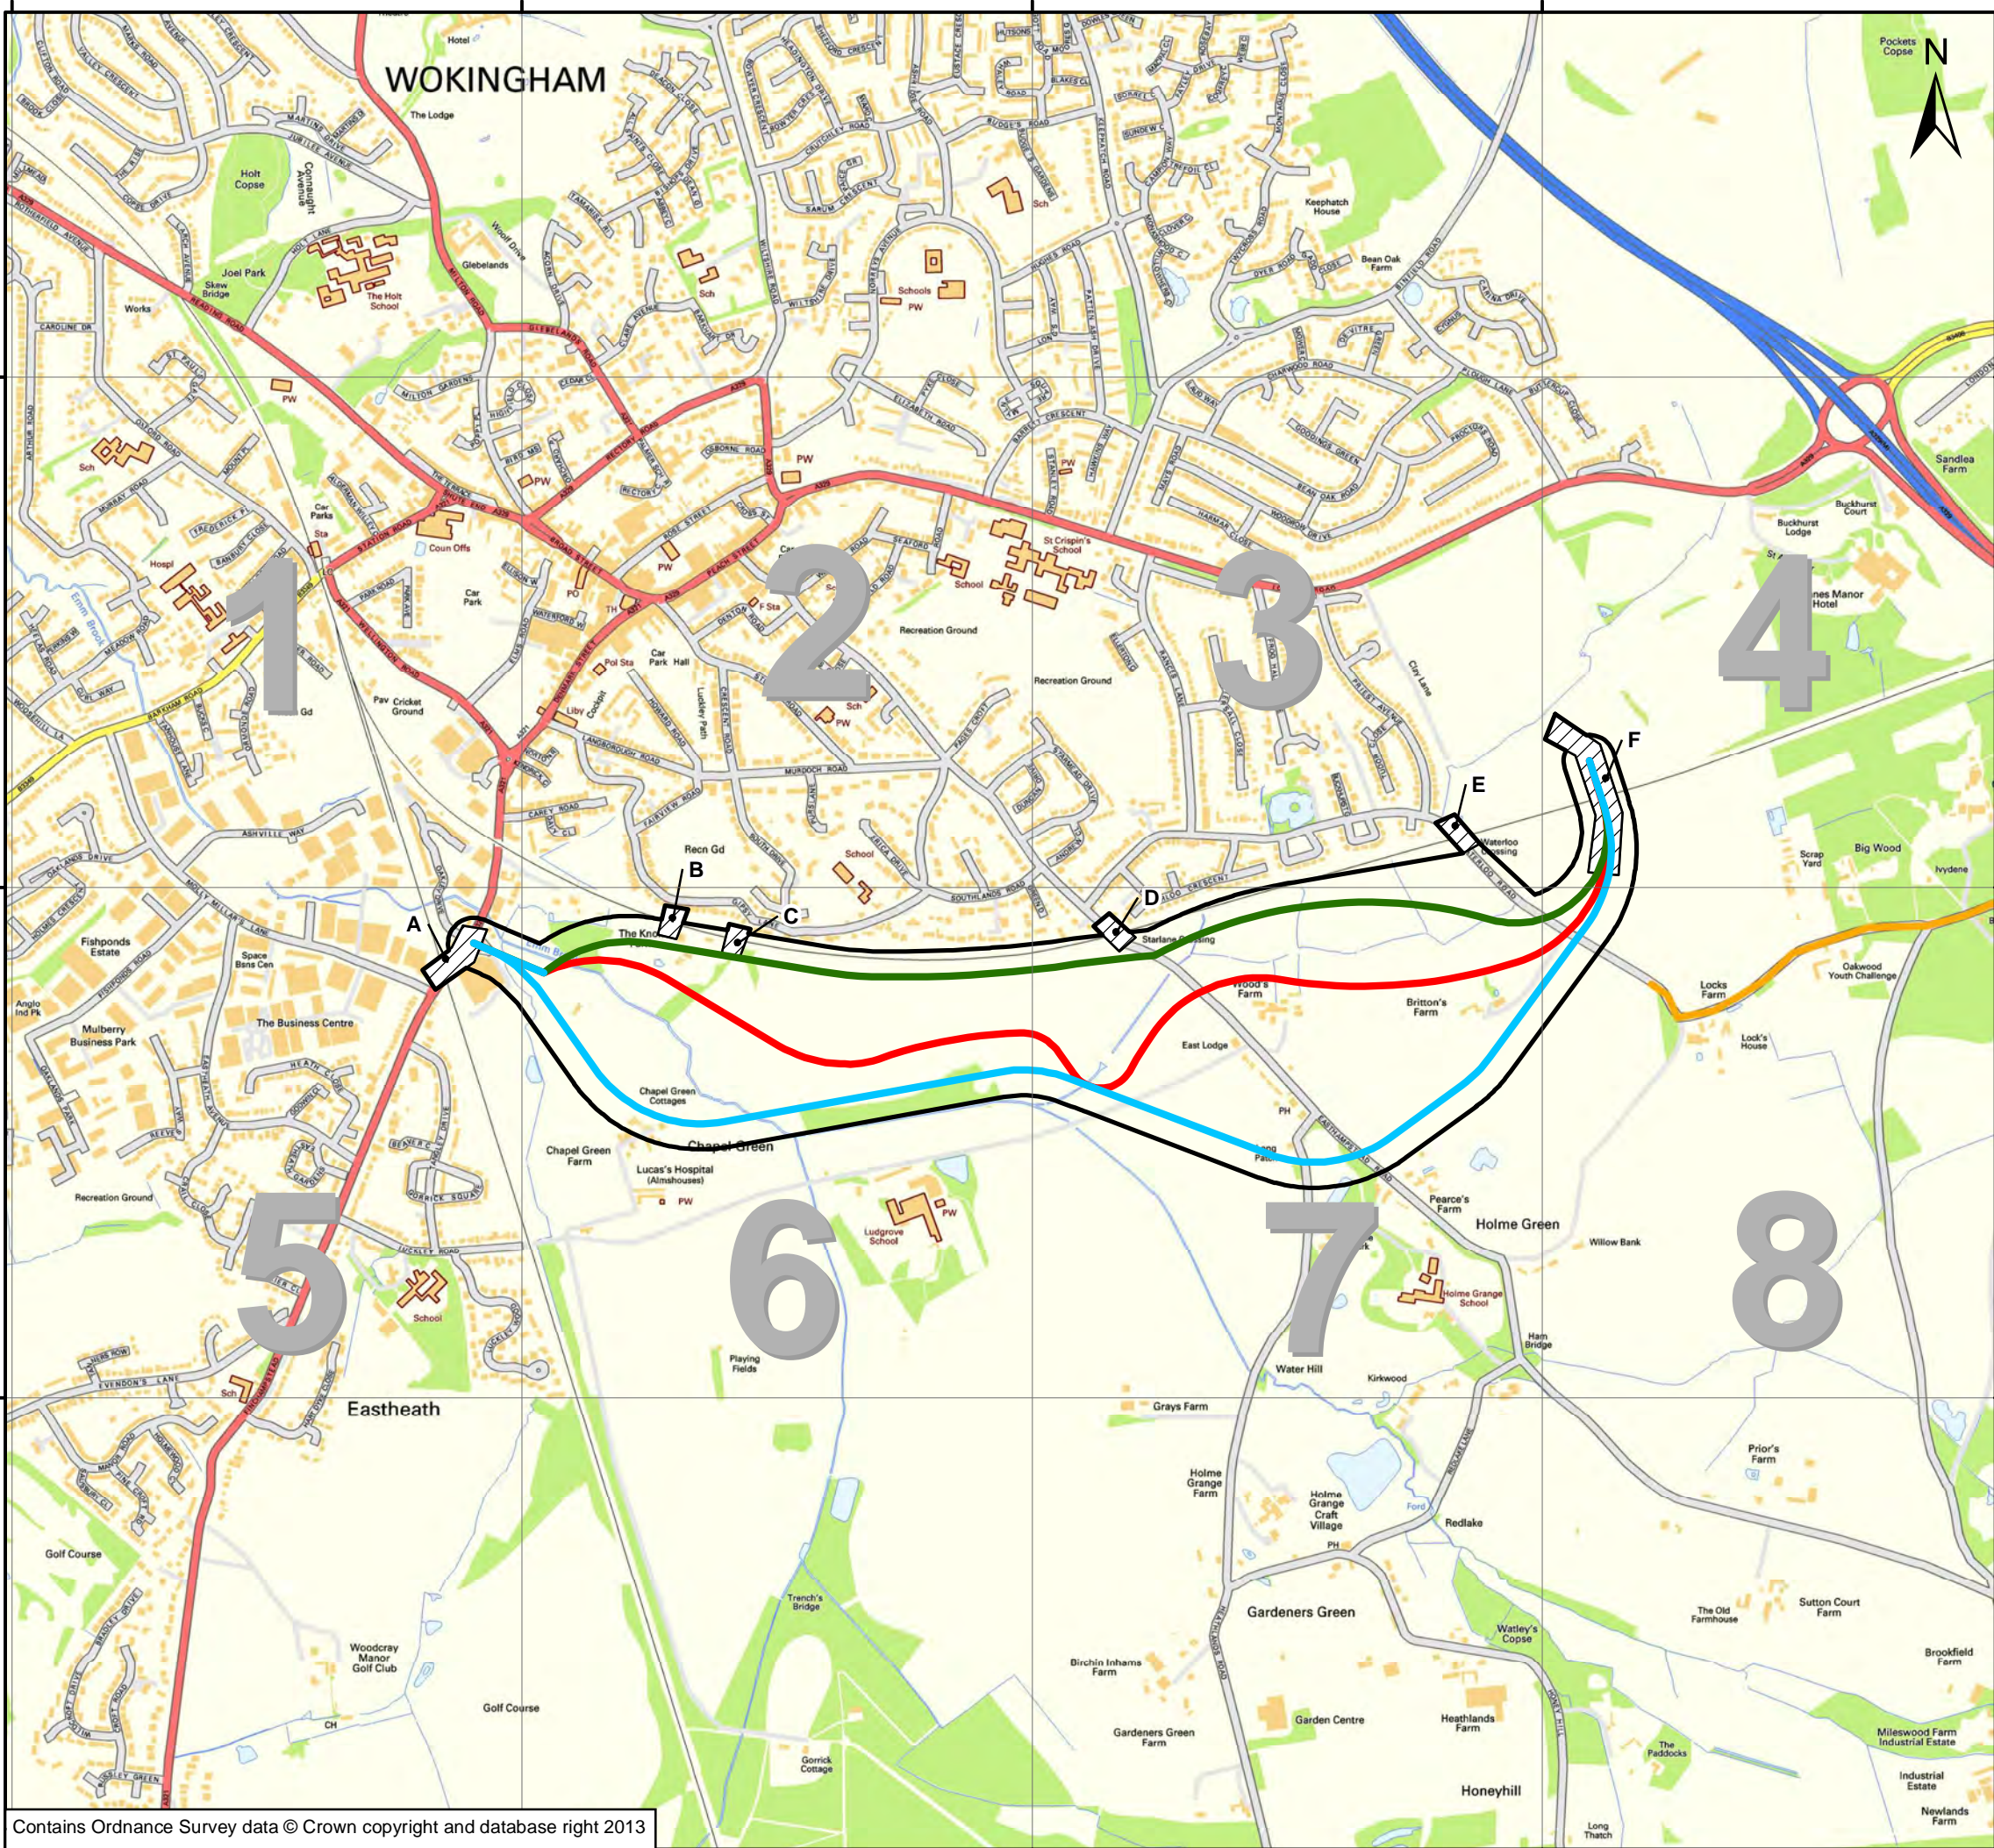

Key

- Route Option A
- Route Option B
- Route Option C
- Proposed Road Improvements to Waterloo Road/Peacock Lane
- Study Area
- Local Study Areas

REV	DATE	BY	DESCRIPTION	CHK	APP

DRAWING STATUS:

Revision A

Mountbatten House, Basing View,  
Basingstoke, Hampshire, RG21 4HJ  
Tel: +44 (0)1256 318 800, Fax: +44 (0)1256 318 700  
<http://www.wspgroup>

CLIENT:

**WOKINGHAM**  
BOROUGH COUNCIL

PROJECT:

South Wokingham


TITLE:

Background Air Quality

SCALE @ A3: 1:13,000	CHECKED: EE	APPROVED: EE
FILE: Figure A.14	DESIGN-DRAWN: AM	DATE: 18/10/2013
PROJECT No: 36816	DRAWING No: Figure A.14	REV: A

© WSP Group plc



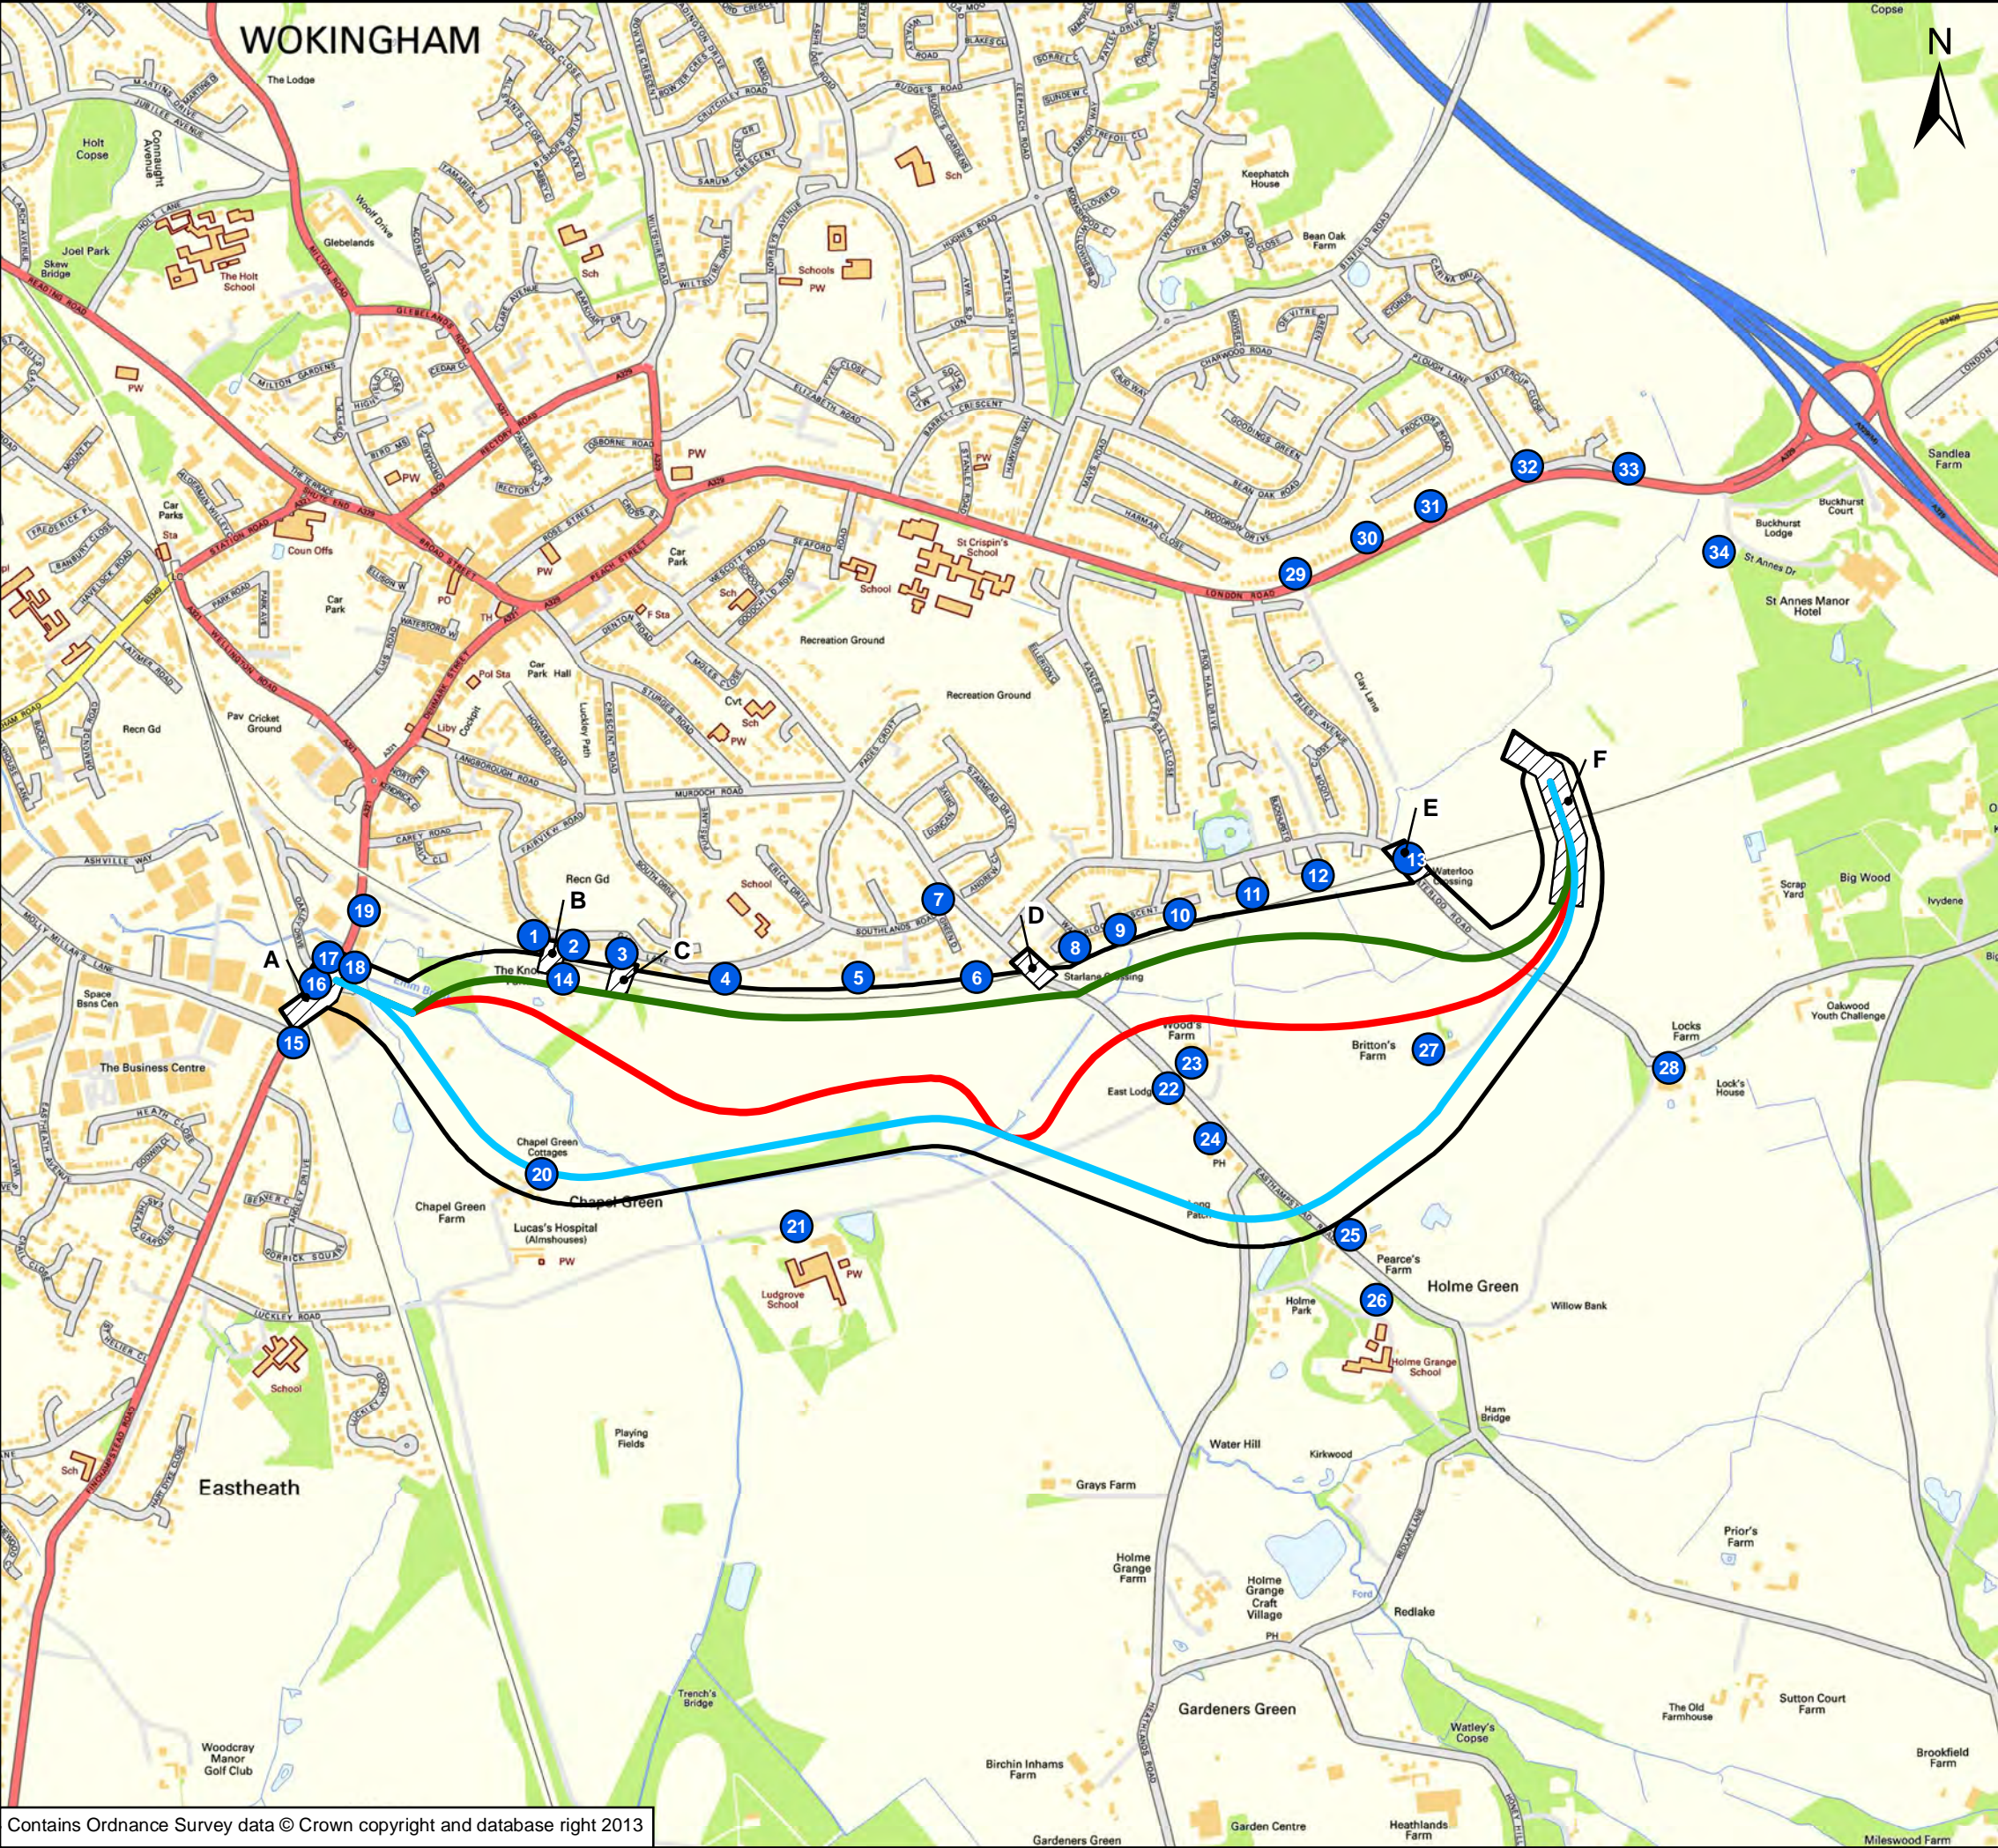

Key

- Route Option A
- Route Option B
- Route Option C
- Study Area
- Local Study Areas
- Receptor Locations

REV	DATE	BY	DESCRIPTION	CHK	APP

DRAWING STATUS:

Revision A

Mountbatten House, Basing View,  
Basingstoke, Hampshire, RG21 4HJ  
Tel: +44 (0)1256 318 800, Fax: +44 (0)1256 318 700  
<http://www.wspgroup>

CLIENT:

**WOKINGHAM**  
BOROUGH COUNCIL

PROJECT:

South Wokingham

TITLE:

Air Quality - Receptor Locations for Operational Phase

SCALE @ A3:	CHECKED:	APPROVED:
1:12,000	EE	EE
FILE:	DESIGN-DRAWN:	DATE:
Figure A.15	AM	18/10/2013
PROJECT No:	DRAWING No:	REV:
36816	Figure A.15	A

© WSP Group plc