

**STATUTORY DECLARATION**

**of**

**NIGEL DAVID FRANKLAND**



**BLANDY & BLANDY**  
solicitors

BLANDY & BLANDY  
ONE FRIAR STREET  
READING  
BERKSHIRE RG1 1DA

TEL: 0118 951 6800

REF: RJP/UNI/6/73

I, **NIGEL DAVID FRANKLAND** of Estates Management, University of Reading, Building L046, London Road, Reading, RG1 5AQ

**DO SINCERELY AND SOLEMNLY DECLARE** as follows:

1. I am the Head of Estates Management of the University of Reading ("the University") and in that capacity I have in my custody or control the documents of title relating to the freehold and leasehold properties belonging to the University.
2. The University is and has been for more than twenty years the owner within the meaning of Section 31(6) Highways Act 1980 of parcels of land ("Whiteknights") which are more particularly delineated shaded yellow on the plan attached and marked as **Exhibit A**.
3. The University is and has been for more than twenty years the owner within the meaning of Section 31(6) Highways Act 1980 of parcels of land ("Sonning Farm") which are more particularly delineated shaded yellow on the plan attached and marked as **Exhibit B**.
4. The University is and has been for more than twenty years the owner within the meaning of Section 31(6) Highways Act 1980 of a parcel of land ("Dreadnought Reach") which is more particularly delineated shaded yellow on the plan attached and marked as **Exhibit C**.
5. The University is and has been for more than twenty years the owner within the meaning of Section 31(6) Highways Act 1980 of a parcel of land ("Bulmershe Campus") which is more particularly delineated shaded yellow on the plan attached and marked as **Exhibit D**.
6. The University is and has been for more than twenty years the owner within the meaning of Section 31(6) Highways Act 1980 of a parcel of land ("Sibly Hall") which is more particularly delineated shaded yellow on the plan attached and marked as **Exhibit E**.
7. The University is and has been for more than twenty years the owner within the meaning of Section 31(6) Highways Act 1980 of parcels of land ("Land South East of Arborfield Road") which are more particularly delineated shaded yellow on the plan attached and marked as **Exhibit F**.
8. The University is and has been for more than twenty years the owner within the meaning of Section 31(6) Highways Act 1980 of parcels of land ("Land North of River Loddon") which are more particularly delineated shaded yellow on the plan attached and marked as **Exhibit G**.

9. The University is and has been for more than twenty years the owner within the meaning of Section 31(6) Highways Act 1980 of parcels of land ("Land South of River Loddon") which are more particularly delineated shaded yellow on the plan attached and marked as **Exhibit H**.
10. On 6<sup>th</sup> April 2011 I deposited with Wokingham Borough Council on behalf of the University a statement ("the Statement") accompanied by a plan delineating Whiteknights, Sonning Farm, Dreadnought Reach, Bulmershe Campus, Sibly Hall, Land South East of Arborfield Road, Land North of River Loddon, and Land South of River Loddon and confirming the ways which have been dedicated as highways over the Whiteknights, Sonning Farm, Dreadnought Reach, Bulmershe Campus, Sibly Hall, Land South East of Arborfield Road, Land North of River Loddon, and Land South of River Loddon.
11. I confirm that since the deposit of the Statement and plan no additional ways have been dedicated over Whiteknights, Sonning Farm, Dreadnought Reach, Bulmershe Campus, Sibly Hall, Land South East of Arborfield Road, Land North of River Loddon, nor Land South of River Loddon and that at the present time the University has no intention of dedicating any other public rights of way over Whiteknights, Sonning Farm, Dreadnought Reach, Bulmershe Campus, Sibly Hall, Land South East of Arborfield Road, Land North of River Loddon, nor Land South of River Loddon.

**AND** I make this solemn declaration conscientiously believing the same to be true by virtue of the Statutory Declarations Act 1835.

DECLARED by the said **NIGEL DAVID FRANKLAND** at

17 Friar Street Reading RG1 1DB

This 5<sup>th</sup> day of December 2011

Before me

Solicitor/~~Commissioner for Oaths~~


This is the **exhibit marked E** referred to in the statutory declaration of

**NIGEL DAVID FRANKLAND**

Dated *5th December* 2011 and made before me

**Solicitor/~~Commissioner for Oaths~~**



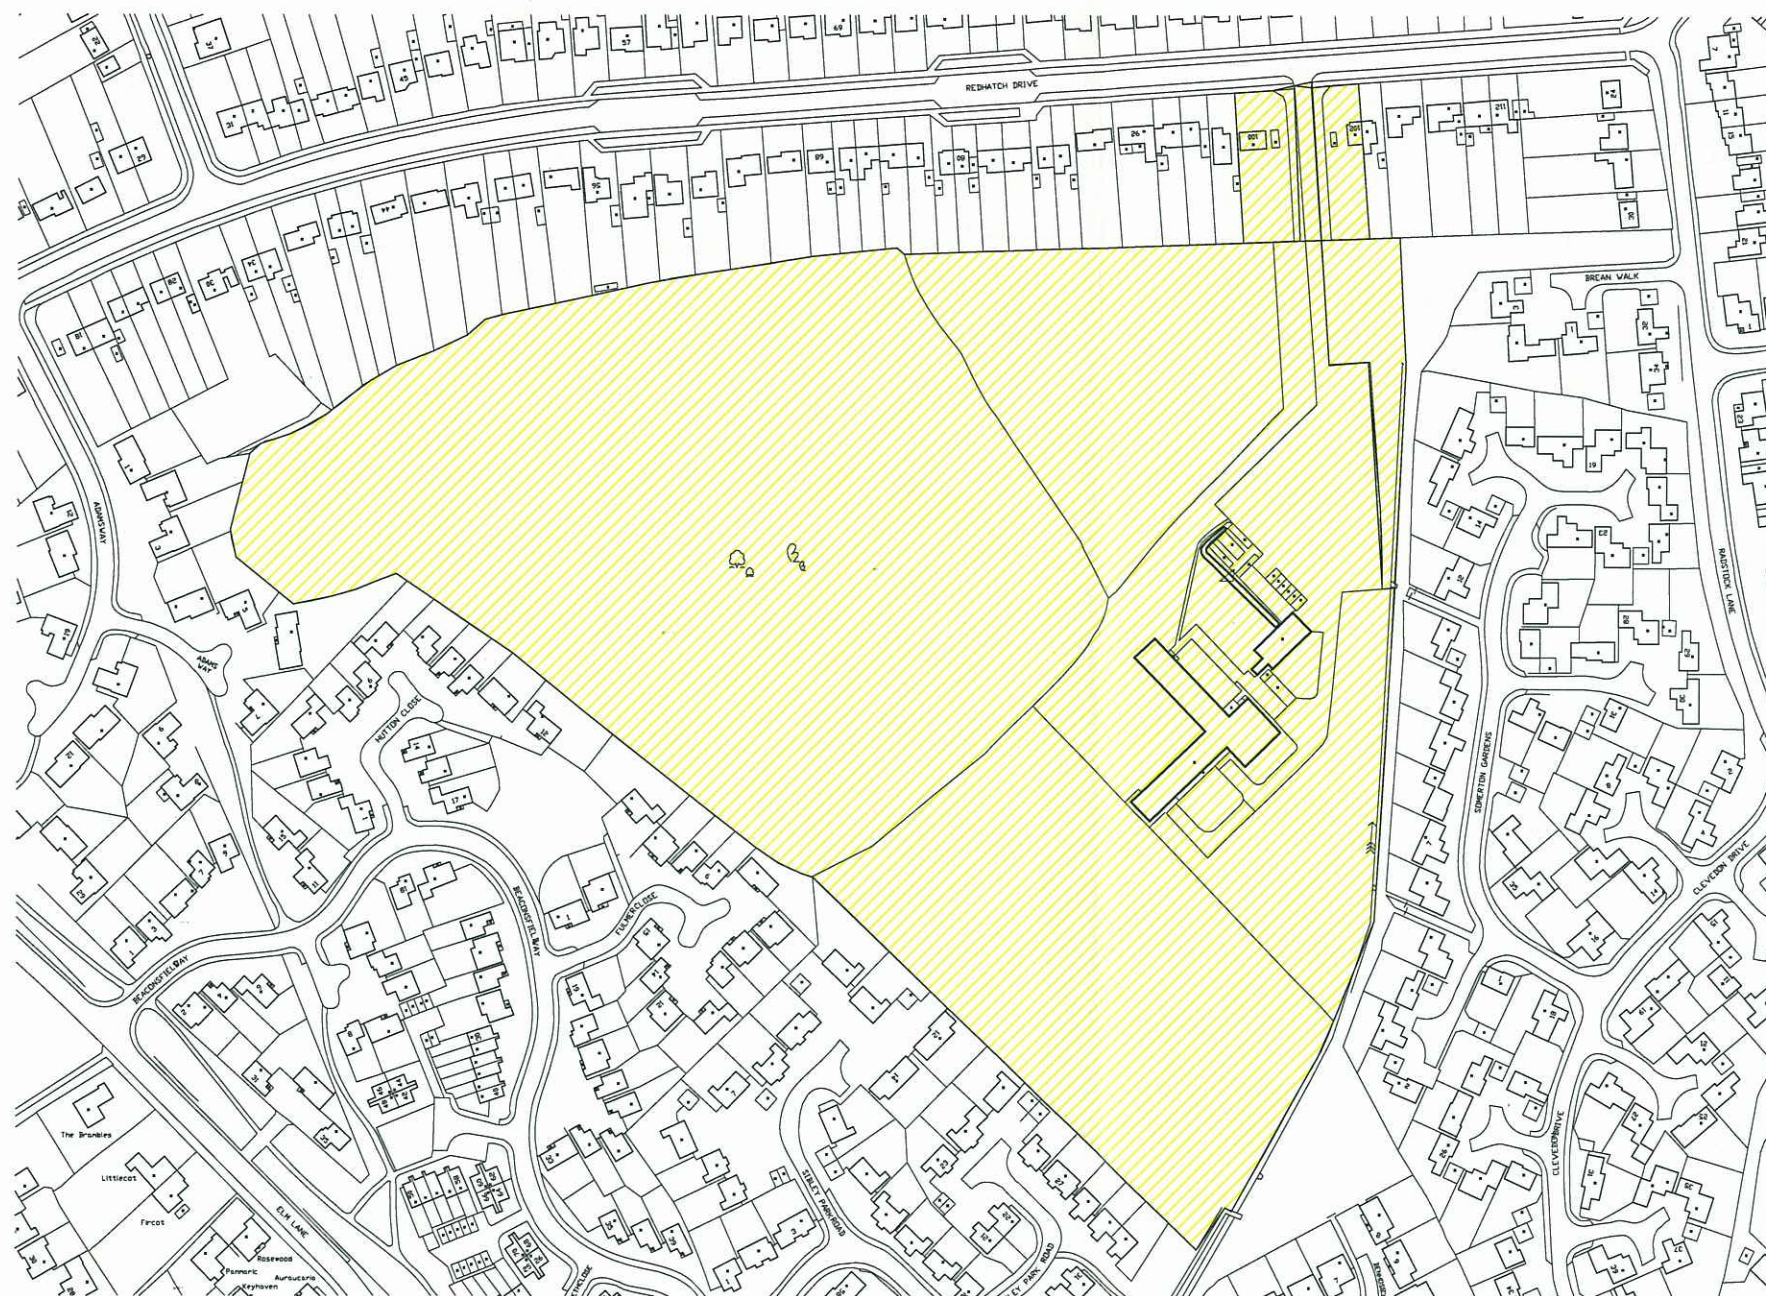

Key	
	Footpaths
	Bridleway
	Byway

E

REV	DATE	NOTES	BY
<b>TERRIER PLAN</b>			

Do not scale from this drawing - all dimensions to be checked on site

the  
**aed**  
practice

Building L27, London Road Campus  
London Road, Reading, RG1 5AQ  
t: 0870 777 0292 f: 0870 777 0293  
mail@aedpractice.co.uk www.aedpractice.co.uk  
Also in Wokingham, Berkshire  
Copyright © The AED Practice Limited (2007)

**University of Reading**

Facilities Management Directorate,  
Whiteknights, PO Box 235, Reading, RG6 6BW  
Tel. 0118 378 8958 Fax. 0118 975 3499

Building  
UNIVERSITY OF READING

Project  
PROPERTY TERRIER

Title  
PUBLIC RIGHTS OF WAY  
STATUTORY DECLARATION PLAN

Scale 1:2500 @ A3	Date 16.04.10	Drawn CW	
AED Job Number UR1006		AED Dwg Number SP106	
Building No.	Code	Drawing No.	Rev.
A999	B		—