


LEGEND	
	Double yellow line
	Parking bay
	Bus stop/stand
	Lamp column
	Sign on post
	Sign on lamp column
	Controlled pedestrian crossing area
	Yellow box junction

0	---	Work in progress		---	---
Rev	Date	Description	Drn	Chk	App
This drawing has been specifically prepared to meet the requirements of the named client and may contain design and innovative features which differ from conventional design standards.					

PROJECT CENTRE

www.marstonholdings.co.uk/projectcentre

Client					
Project	WOKINGHAM BOROUGH COUNCIL TRAFFIC RESTRICTIONS REVIEW				
Drawing Title	1-BROAD STREET & ROSE STREET BANNED RIGHT TURN				
Drawing Status	FOR INFORMATION				
Drawn	Designed	Date	Scale	Size	
MS	---	DEC-2022	NTS	A3	
Drawing No.				Rev	
1000008728-2-SK01-DD- JG -V1-01				0	

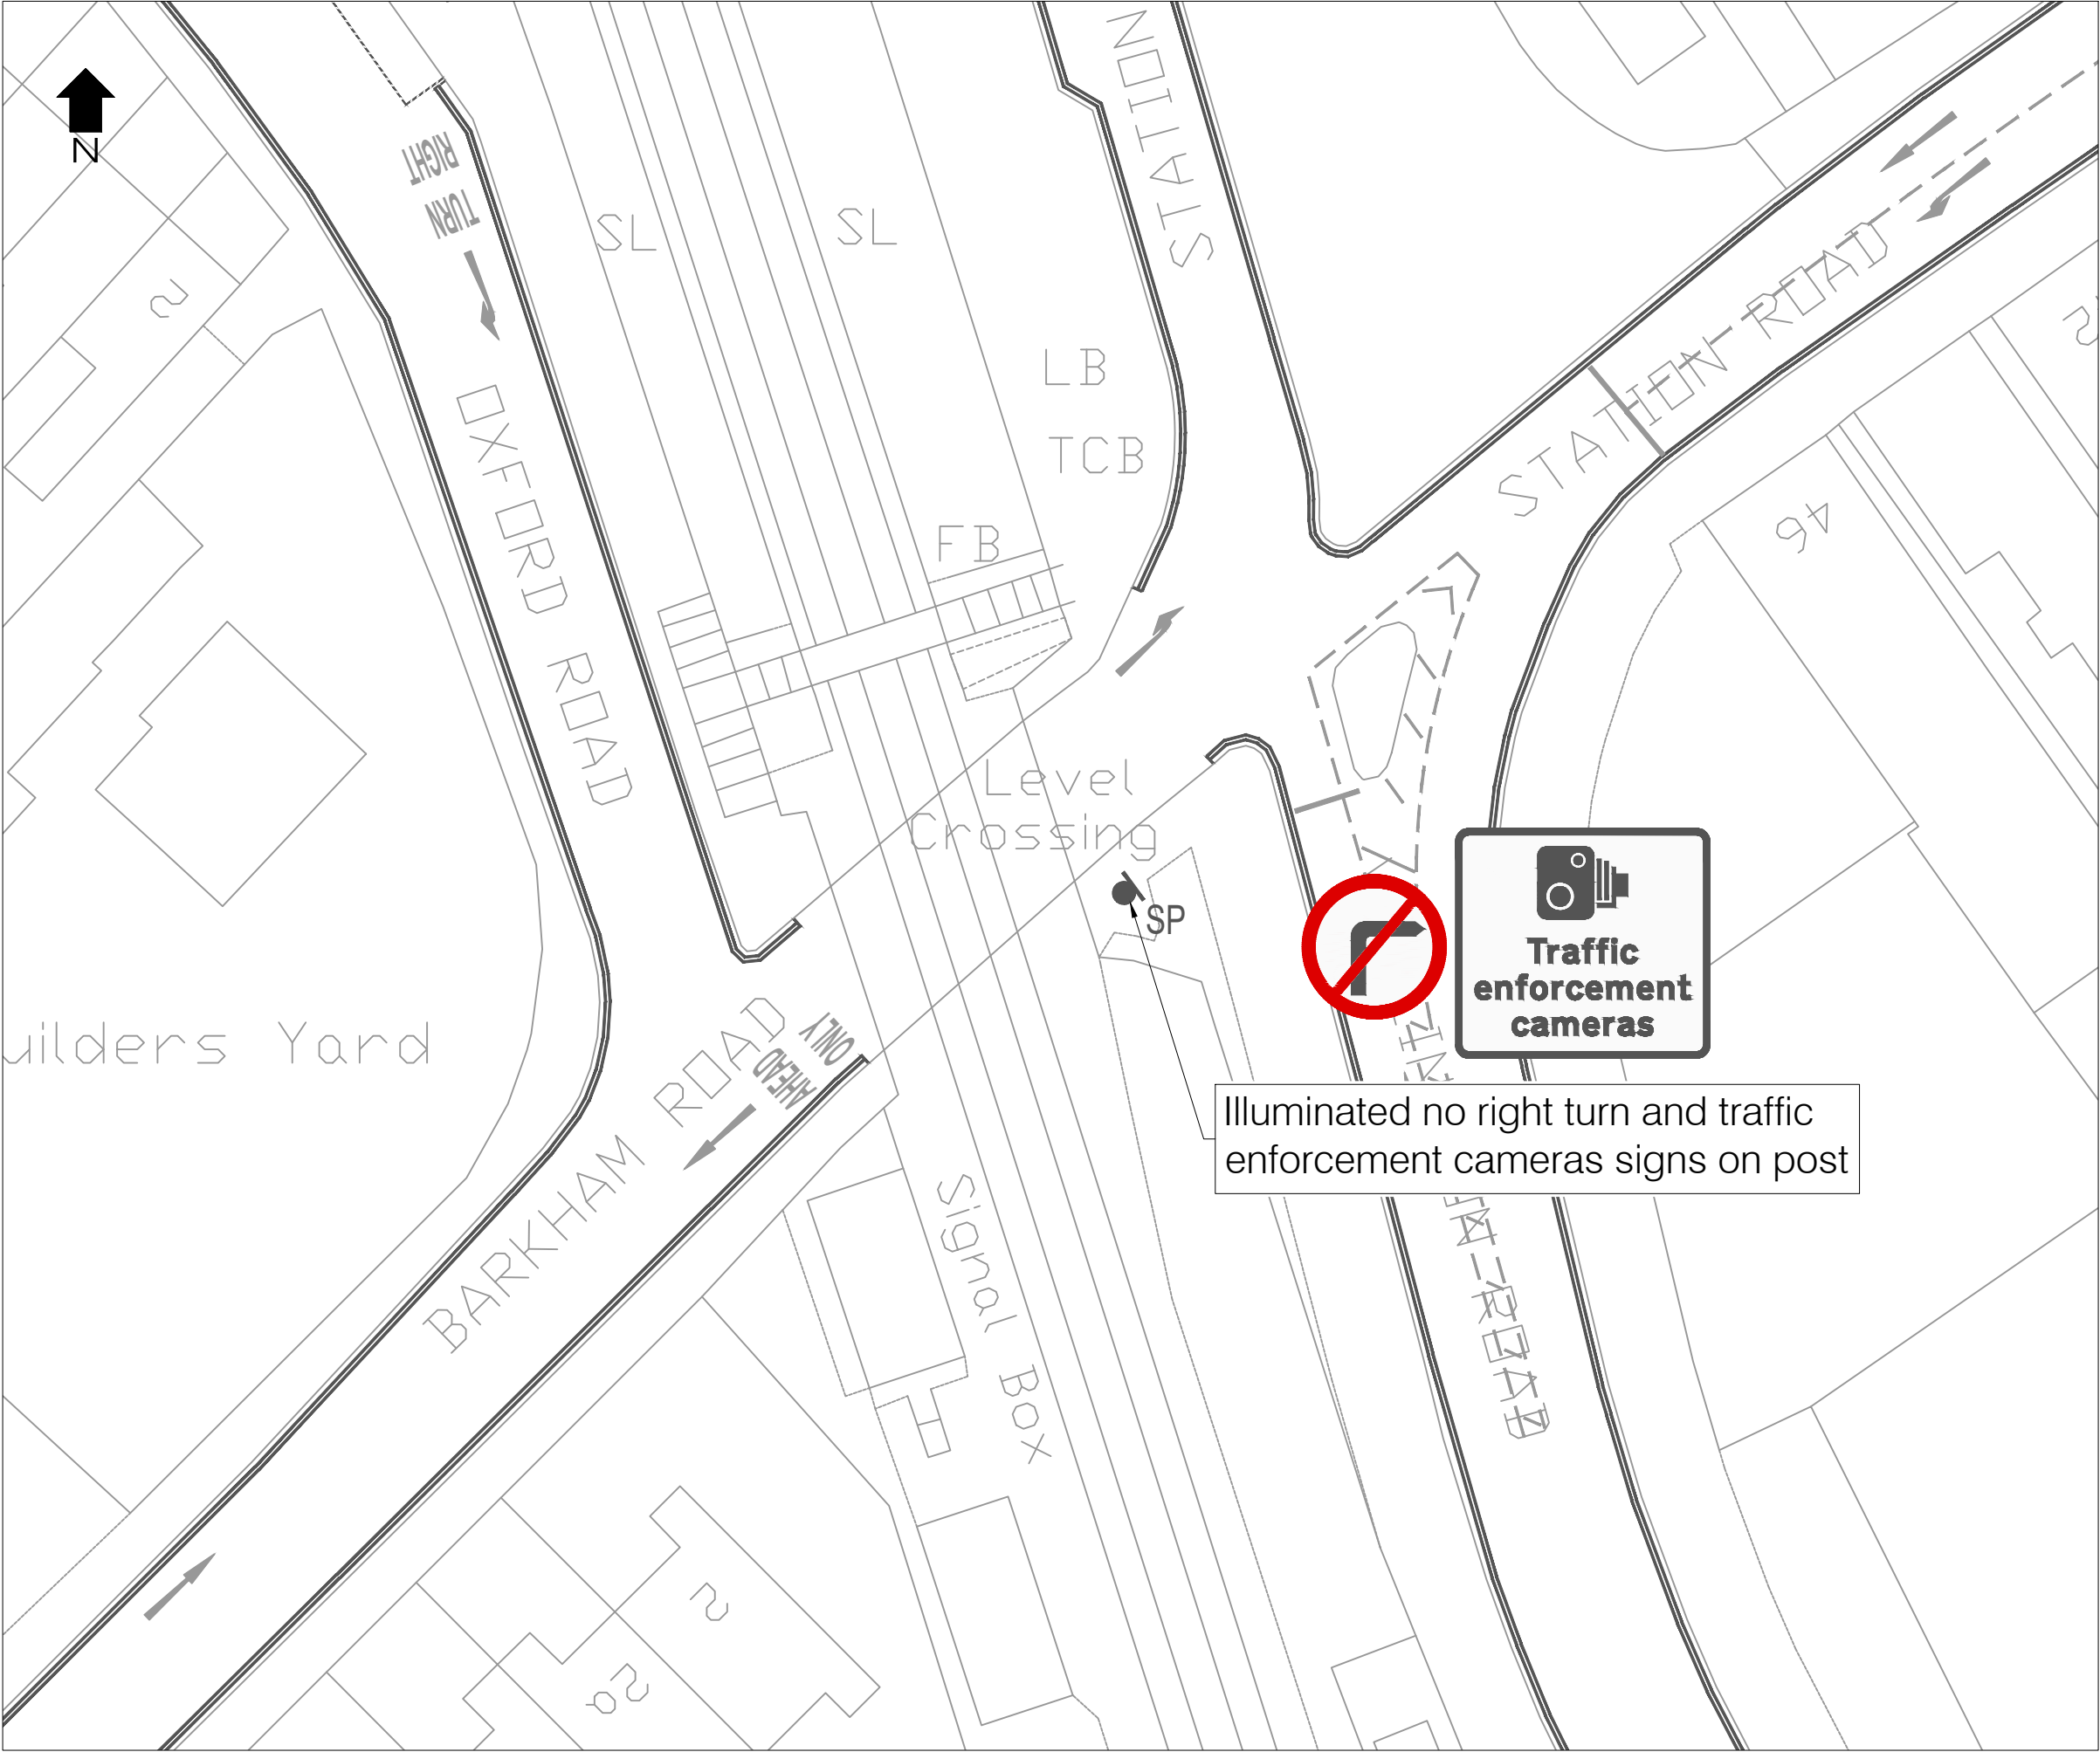


Illuminated no right turn and traffic enforcement cameras signs on post


- LEGEND
- Double yellow line
 - Parking bay
 - Bus stop/stand
 - Lamp column
 - Sign on post
 - Sign on lamp column
 - Controlled pedestrian crossing area
 - Yellow box junction

0	---	Work in progress	---	---	---
Rev	Date	Description	Drm	Chk	App
This drawing has been specifically prepared to meet the requirements of the named client and may contain design and innovative features which differ from conventional design standards.					

PROJECT
CENTRE

www.marstonholdings.co.uk/projectcentre

Client				
 WOKINGHAM BOROUGH COUNCIL				
Project				
WOKINGHAM BOROUGH COUNCIL TRAFFIC RESTRICTIONS REVIEW				
Drawing Title				
2-BARKHAM ROAD & OXFORD ROAD BANNED RIGHT TURN				
Drawing Status				
FOR INFORMATION				
Drawn	Designed	Date	Scale	Size
MS	---	DEC-2022	NTS	A3
Drawing No.				Rev
1000008728-2-SK01-DD- JG -V1-02				0

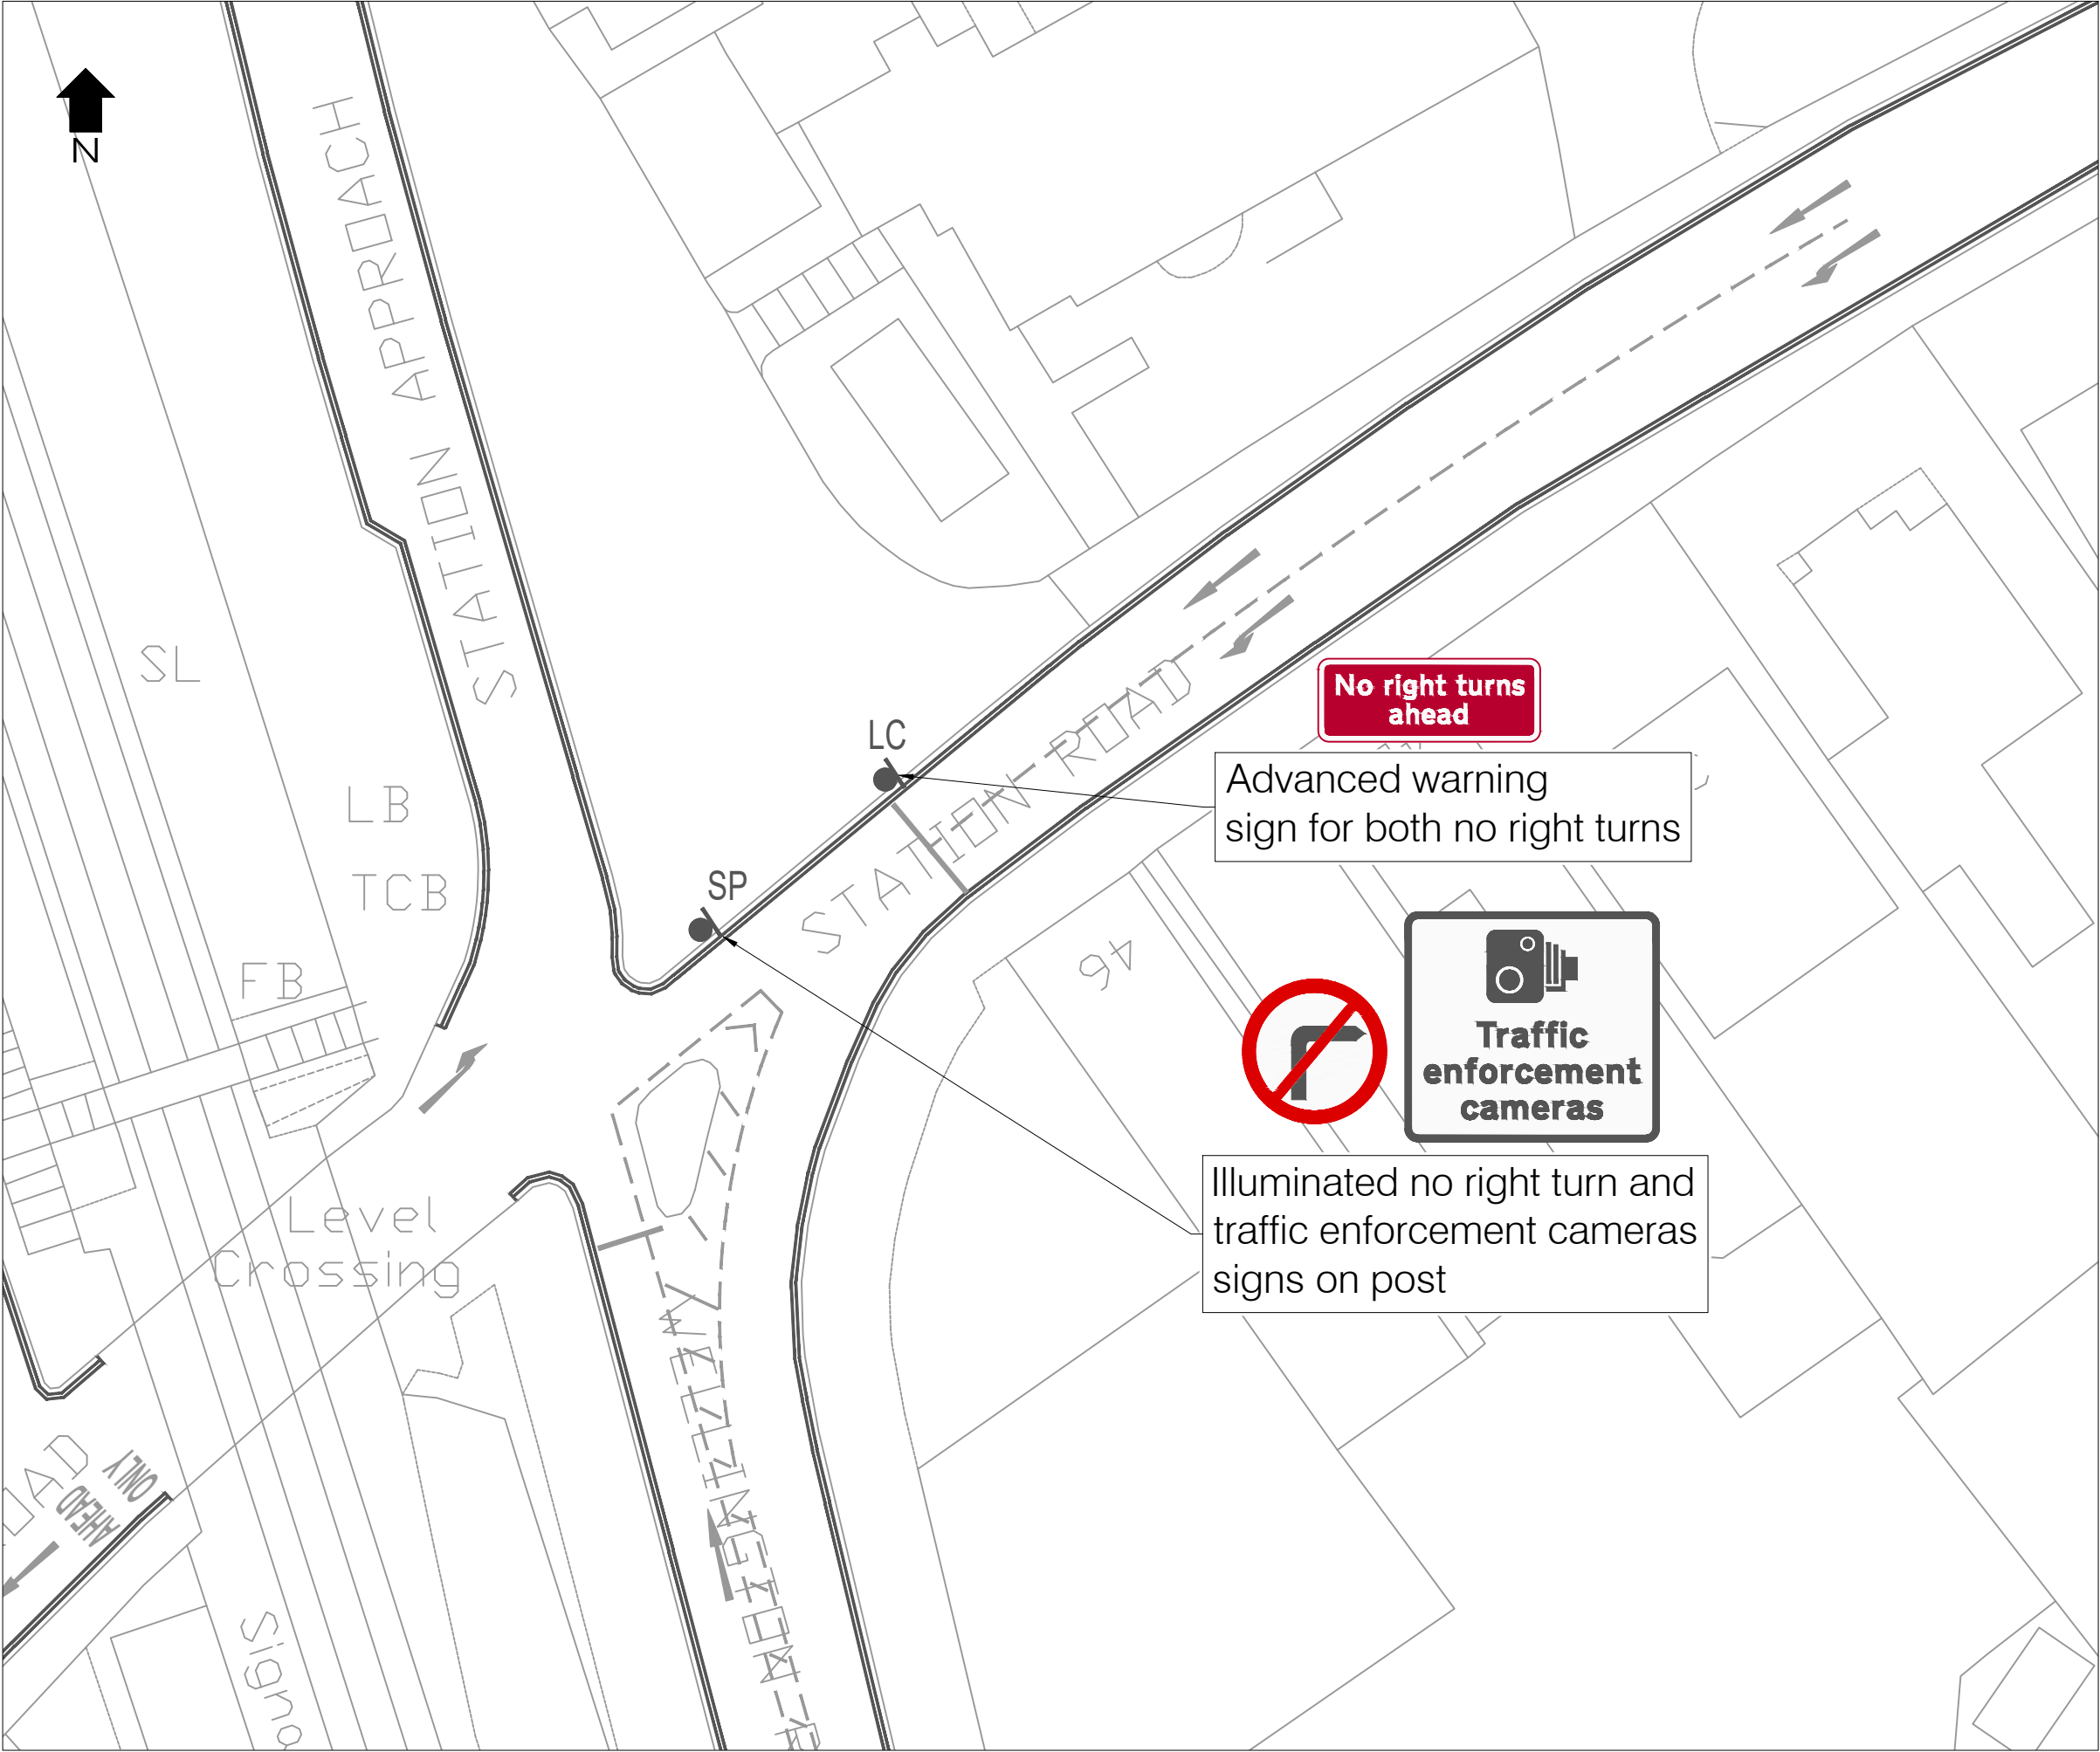


LEGEND


- Double yellow line
- Parking bay
- Bus stop/stand
- Lamp column
- Sign on post
- Sign on lamp column
- Controlled pedestrian crossing area
- Yellow box junction

0	---	Work in progress	---	---	---
Rev	Date	Description	Dwn	Chk	App
This drawing has been specifically prepared to meet the requirements of the named client and may contain design and innovative features which differ from conventional design standards.					

PROJECT
CENTRE

www.marstonholdings.co.uk/projectcentre

Client	 WOKINGHAM BOROUGH COUNCIL				
Project	WOKINGHAM BOROUGH COUNCIL TRAFFIC RESTRICTIONS REVIEW				
Drawing Title	3-STATION ROAD & STATION APPROACH BANNED RIGHT TURN				
Drawing Status	FOR INFORMATION				
Drawn	Designed	Date	Scale	Size	
MS	---	DEC-2022	NTS	A3	
Drawing No.				Rev	
1000008728-2-SK01-DD- JG -V1-03				0	

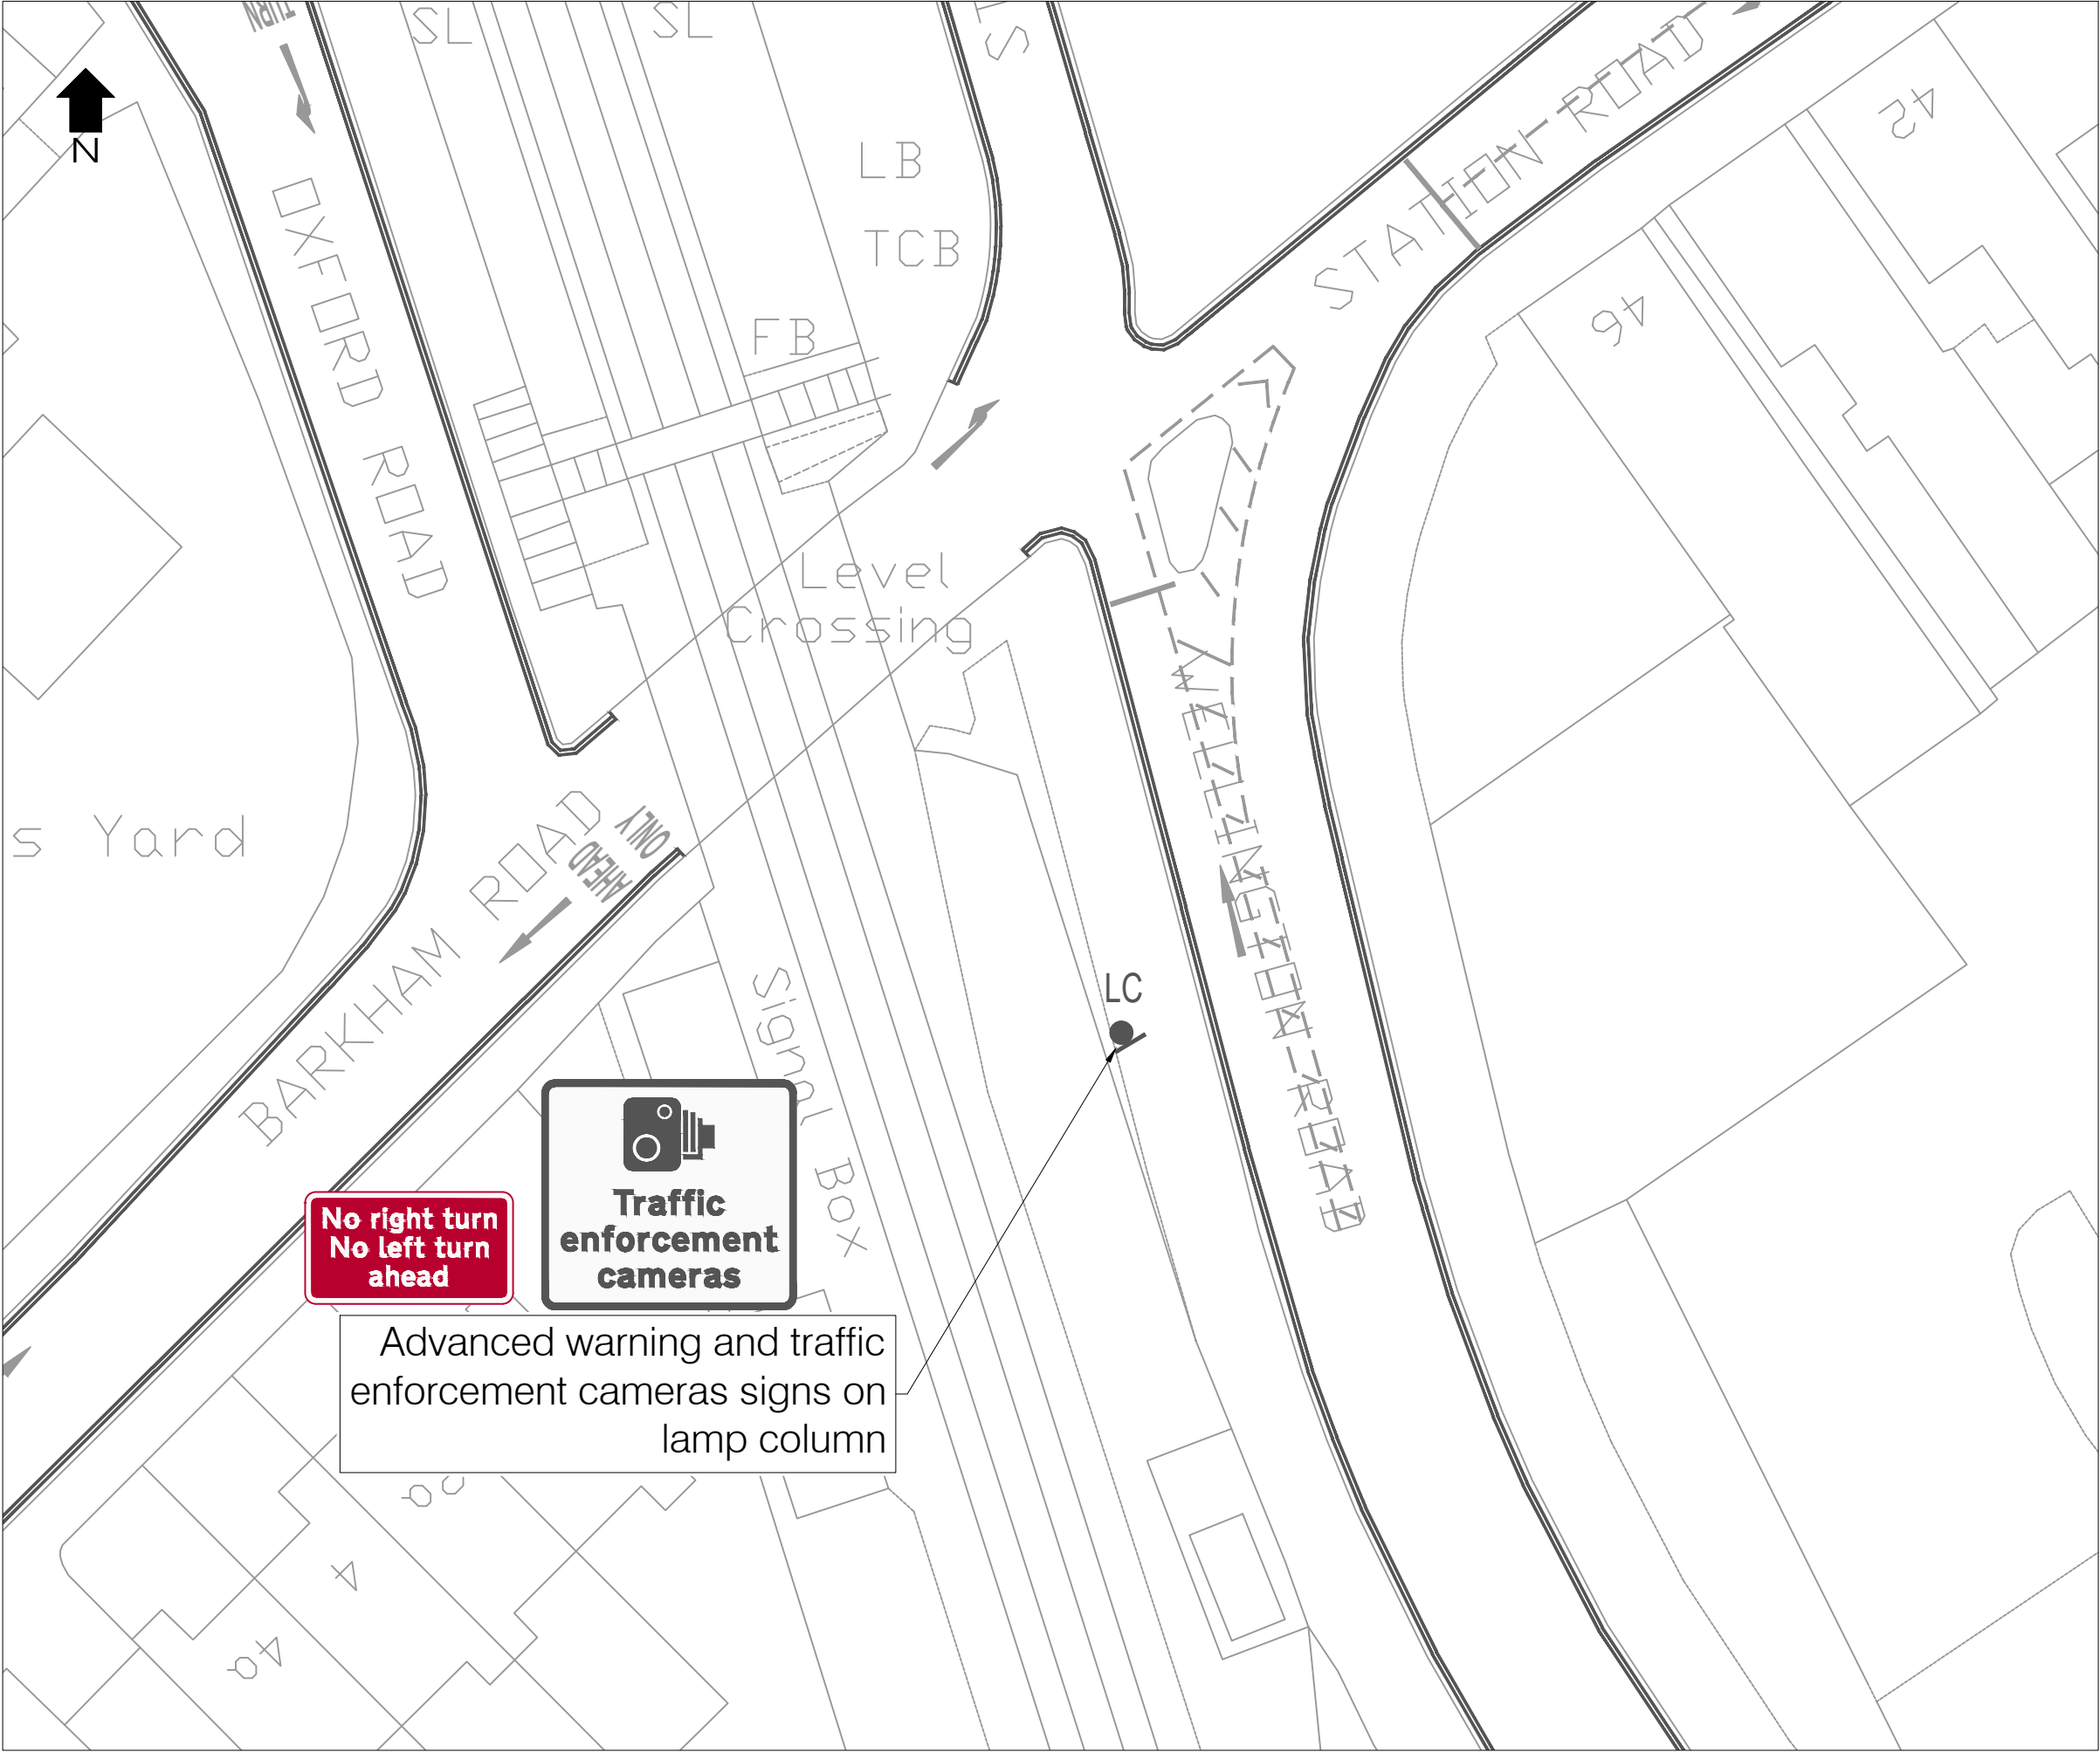


LEGEND	
	Double yellow line
	Parking bay
	Bus stop/stand
	Lamp column
	Sign on post
	Sign on lamp column
	Controlled pedestrian crossing area
	Yellow box junction

0	---	Work in progress	---	---	---
Rev	Date	Description	Drm	Chk	App
This drawing has been specifically prepared to meet the requirements of the named client and may contain design and innovative features which differ from conventional design standards.					

www.marstonholdings.co.uk/projectcentre

Client				
Project				
WOKINGHAM BOROUGH COUNCIL TRAFFIC RESTRICTIONS REVIEW				
Drawing Title				
4 - WELLINGTON ROAD AHEAD ONLY				
Drawing Status				
FOR INFORMATION				
Drawn	Designed	Date	Scale	Size
MS	---	DEC-2022	1:250	A3
Drawing No.				Rev
1000008728-2-SK01-DD- JG -V1-04				0

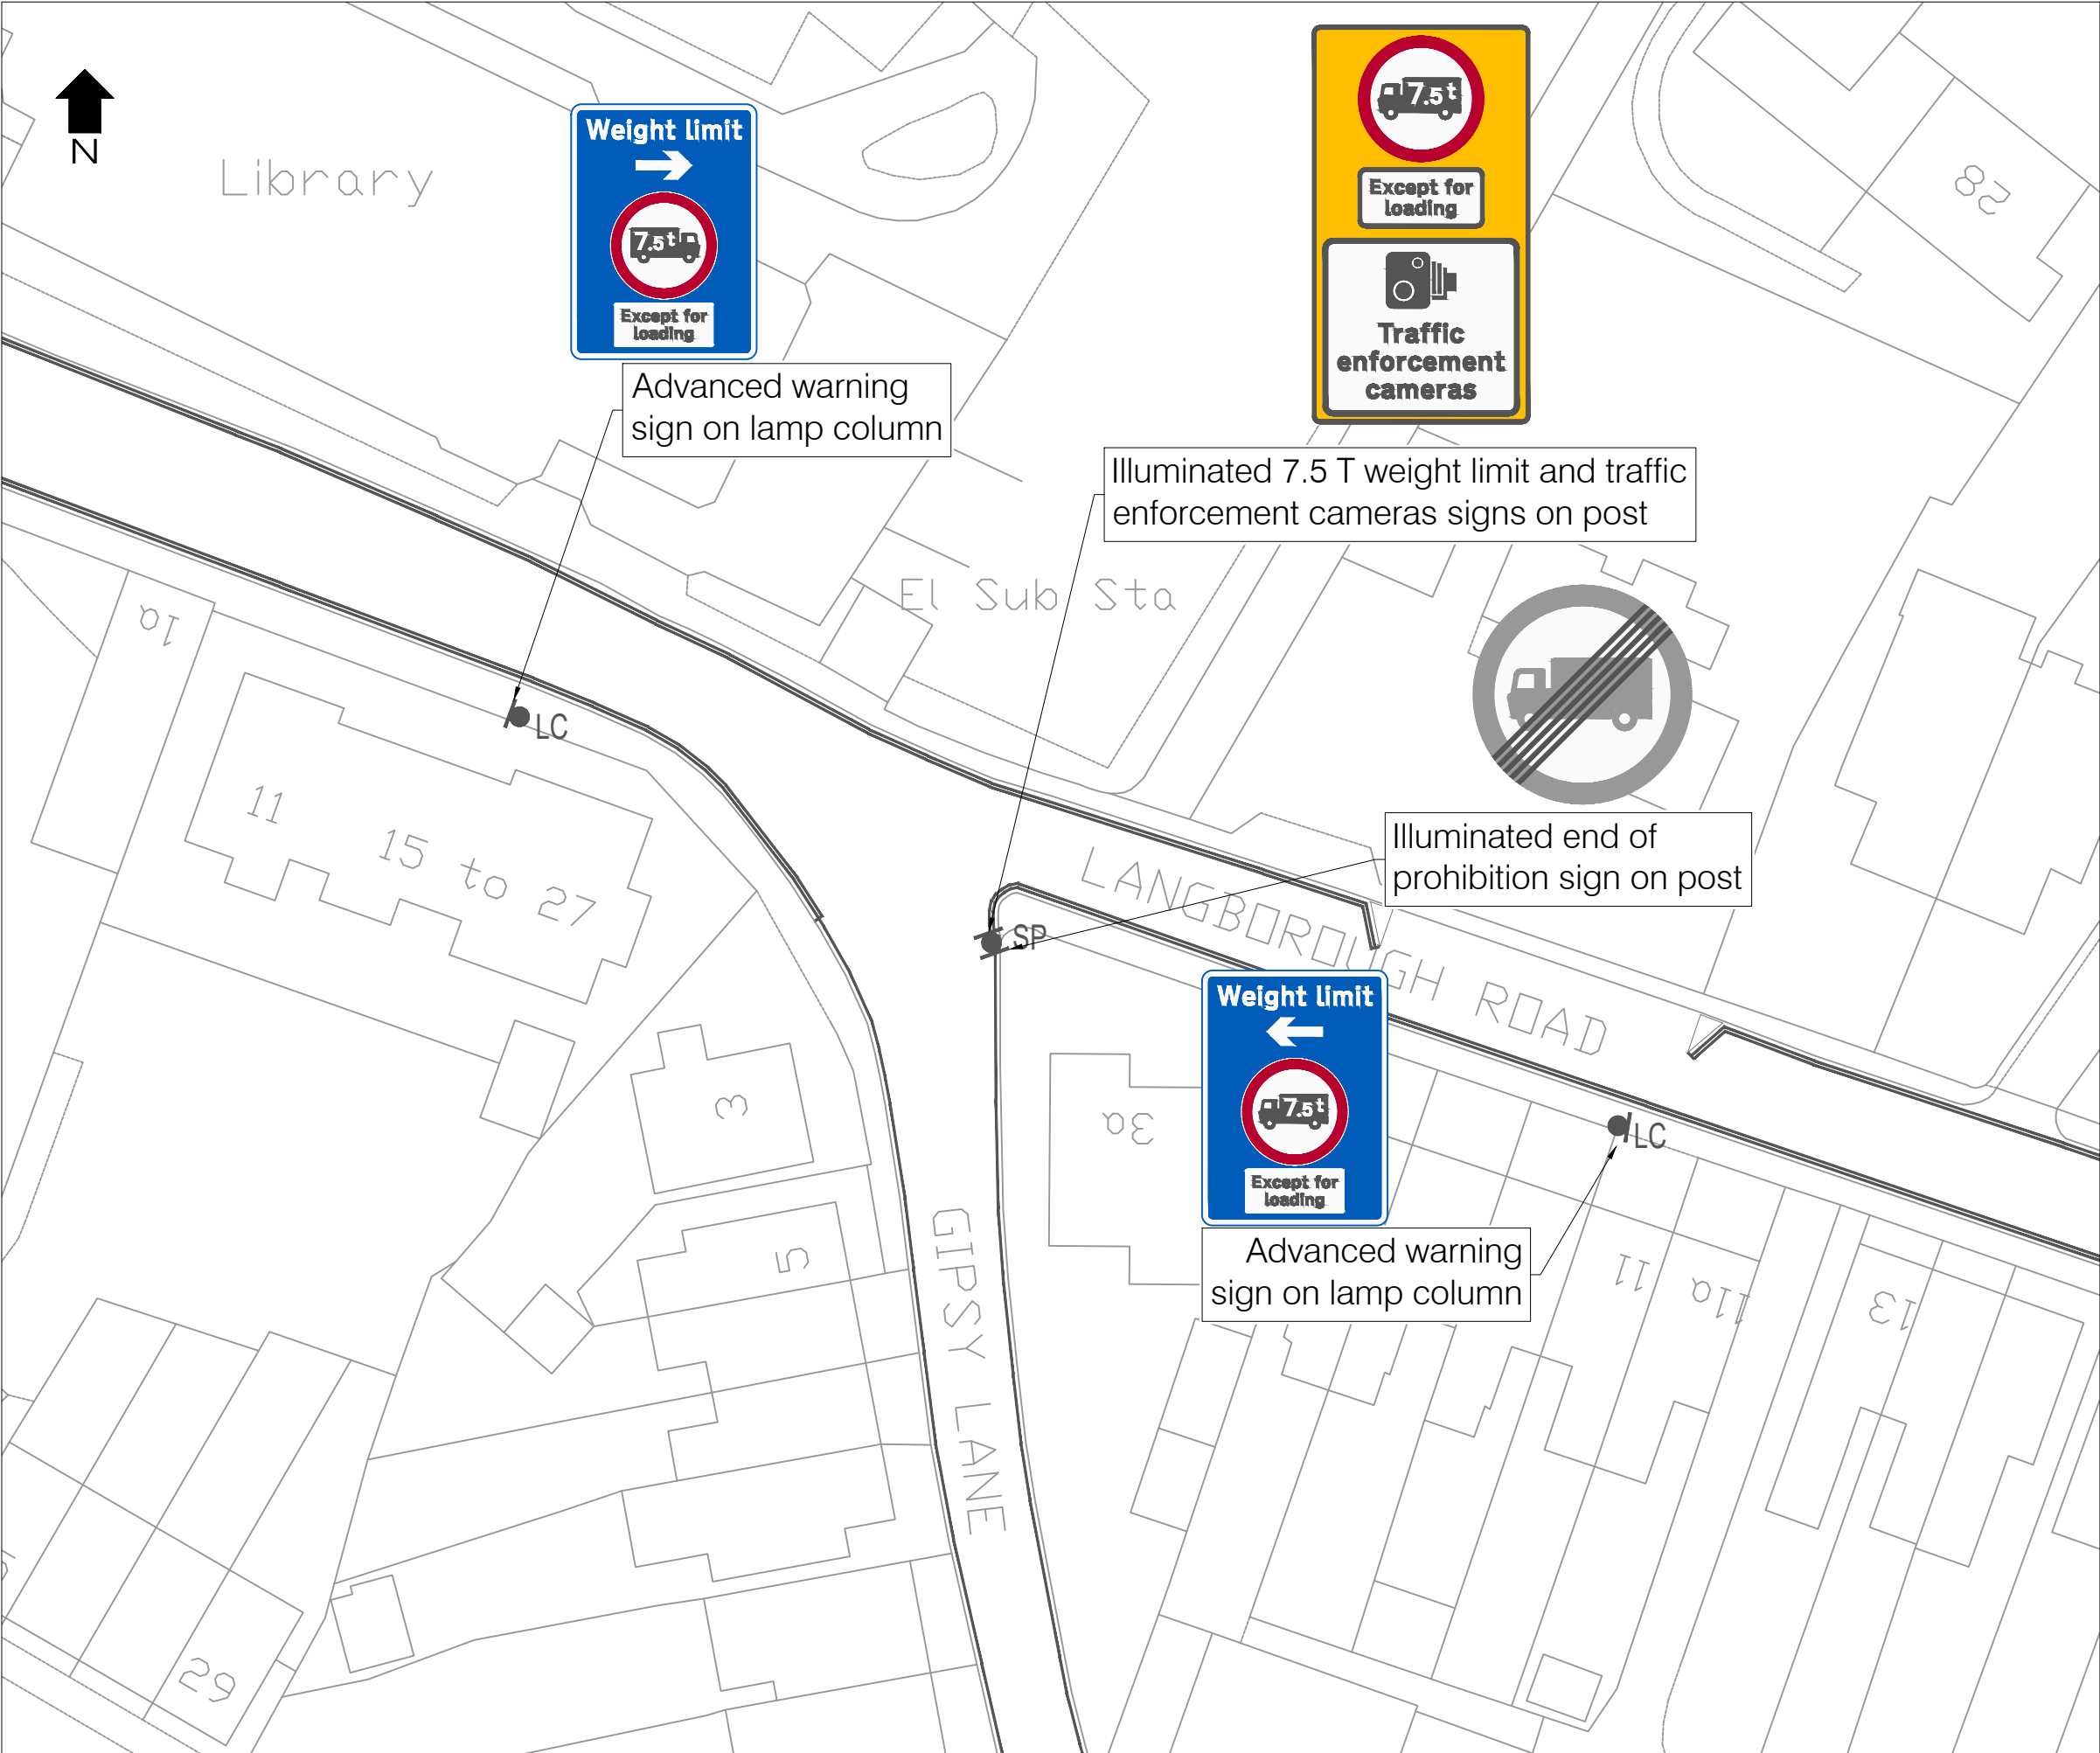

LEGEND

- Double yellow line
- Parking bay
- Bus stop/stand
- LC Lamp column
- SP Sign on post
- Sign on lamp column
- Controlled pedestrian crossing area
- Yellow box junction

0	---	Work in progress	---	---	---
Rev	Date	Description	Dwn	Chk	App
This drawing has been specifically prepared to meet the requirements of the named client and may contain design and innovative features which differ from conventional design standards.					

PROJECT CENTRE

www.marstonholdings.co.uk/projectcentre

Client

WOKINGHAM BOROUGH COUNCIL

Project

WOKINGHAM BOROUGH COUNCIL
TRAFFIC RESTRICTIONS REVIEW


Drawing Title

5-GIPSY LANE
WEIGHT RESTRICTION over 7.5T

Drawing Status

FOR INFORMATION

Drawn	Designed	Date	Scale	Size
MS	---	DEC-2022	NTS	A3
Drawing No.				Rev
1000008728-2-SK01-DD- JG -V1-05.1				0

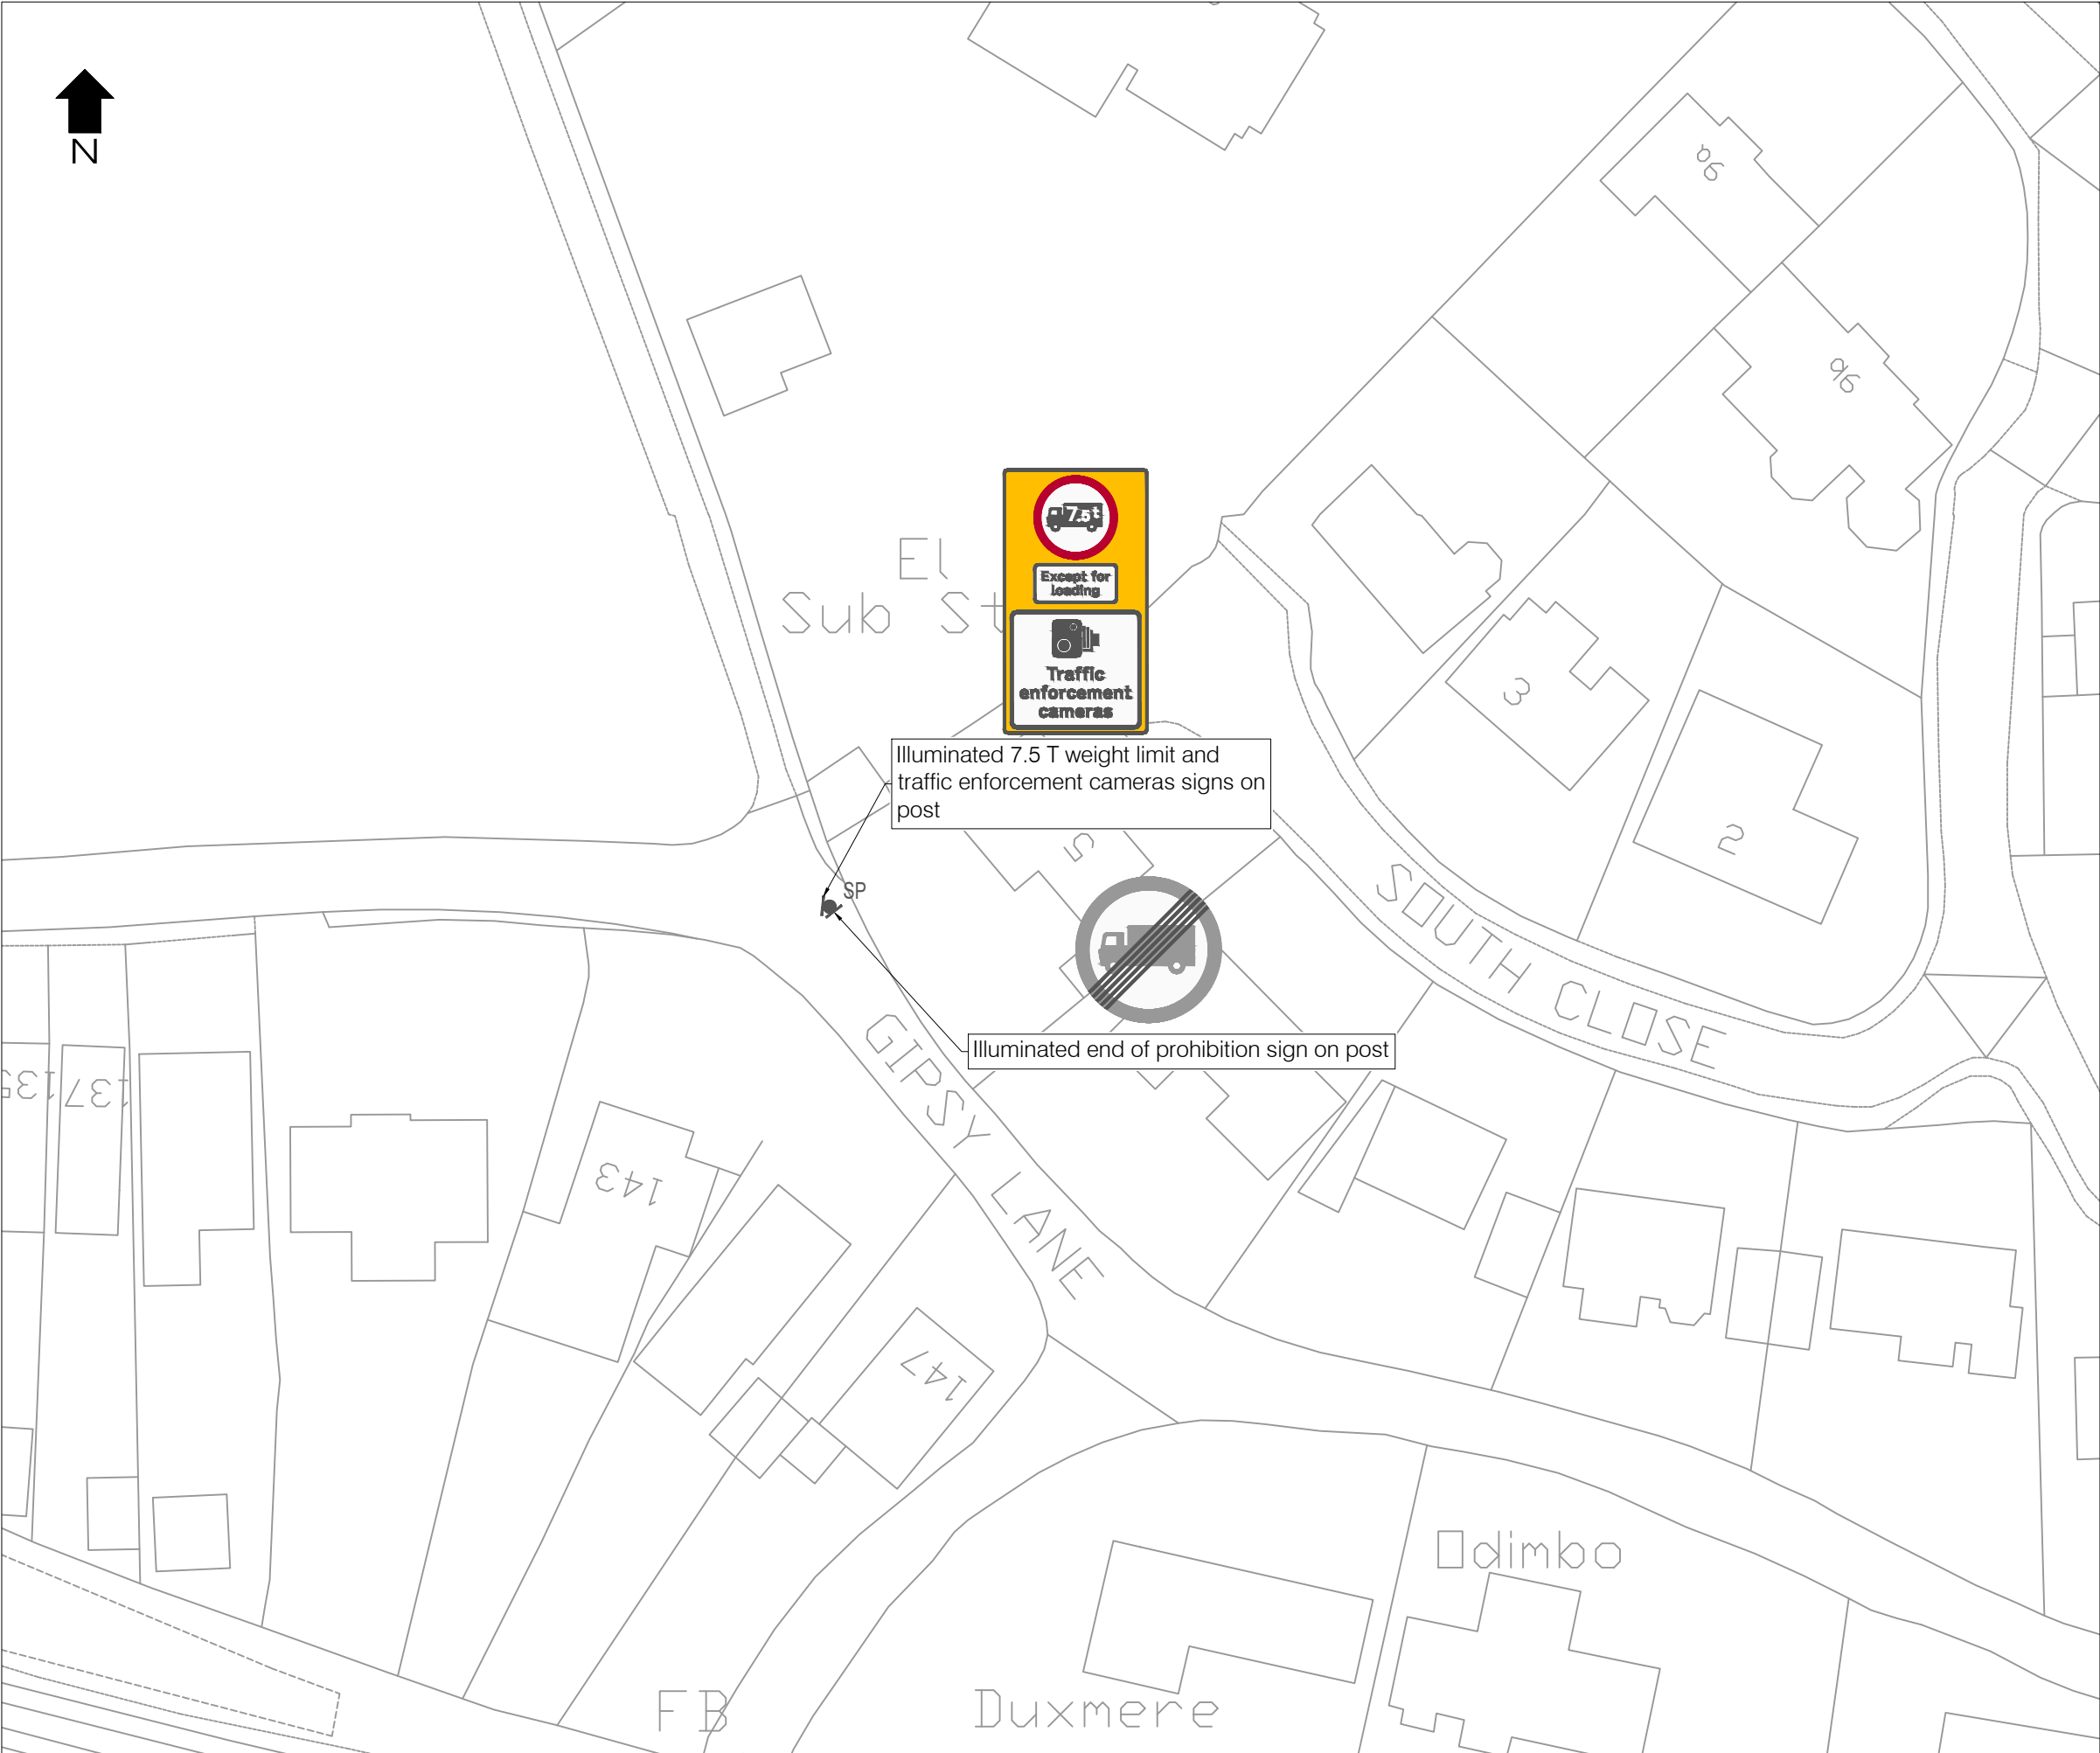

LEGEND

Double yellow line

Parking bay

Bus stop/stand

Lamp column

Sign on post

Sign on lamp column

Controlled pedestrian crossing area

Yellow box junction

0	---	Work in progress	---	---	---
Rev	Date	Description	Drn	Chk	App
This drawing has been specifically prepared to meet the requirements of the named client and may contain design and innovative features which differ from conventional design standards.					

PROJECT CENTRE

www.marstonholdings.co.uk/projectcentre

Client

WOKINGHAM BOROUGH COUNCIL

Project

WOKINGHAM BOROUGH COUNCIL

TRAFFIC RESTRICTIONS REVIEW

Drawing Title


5-GIPSY LANE

WEIGHT RESTRICTION over 7.5T

Drawing Status

FOR INFORMATION

Drawn	Designed	Date	Scale	Size
MS	---	DEC-2022	NTS	A3
Drawing No.				Rev
1000008728-2-SK01-DD- JG -V1-05.2				0

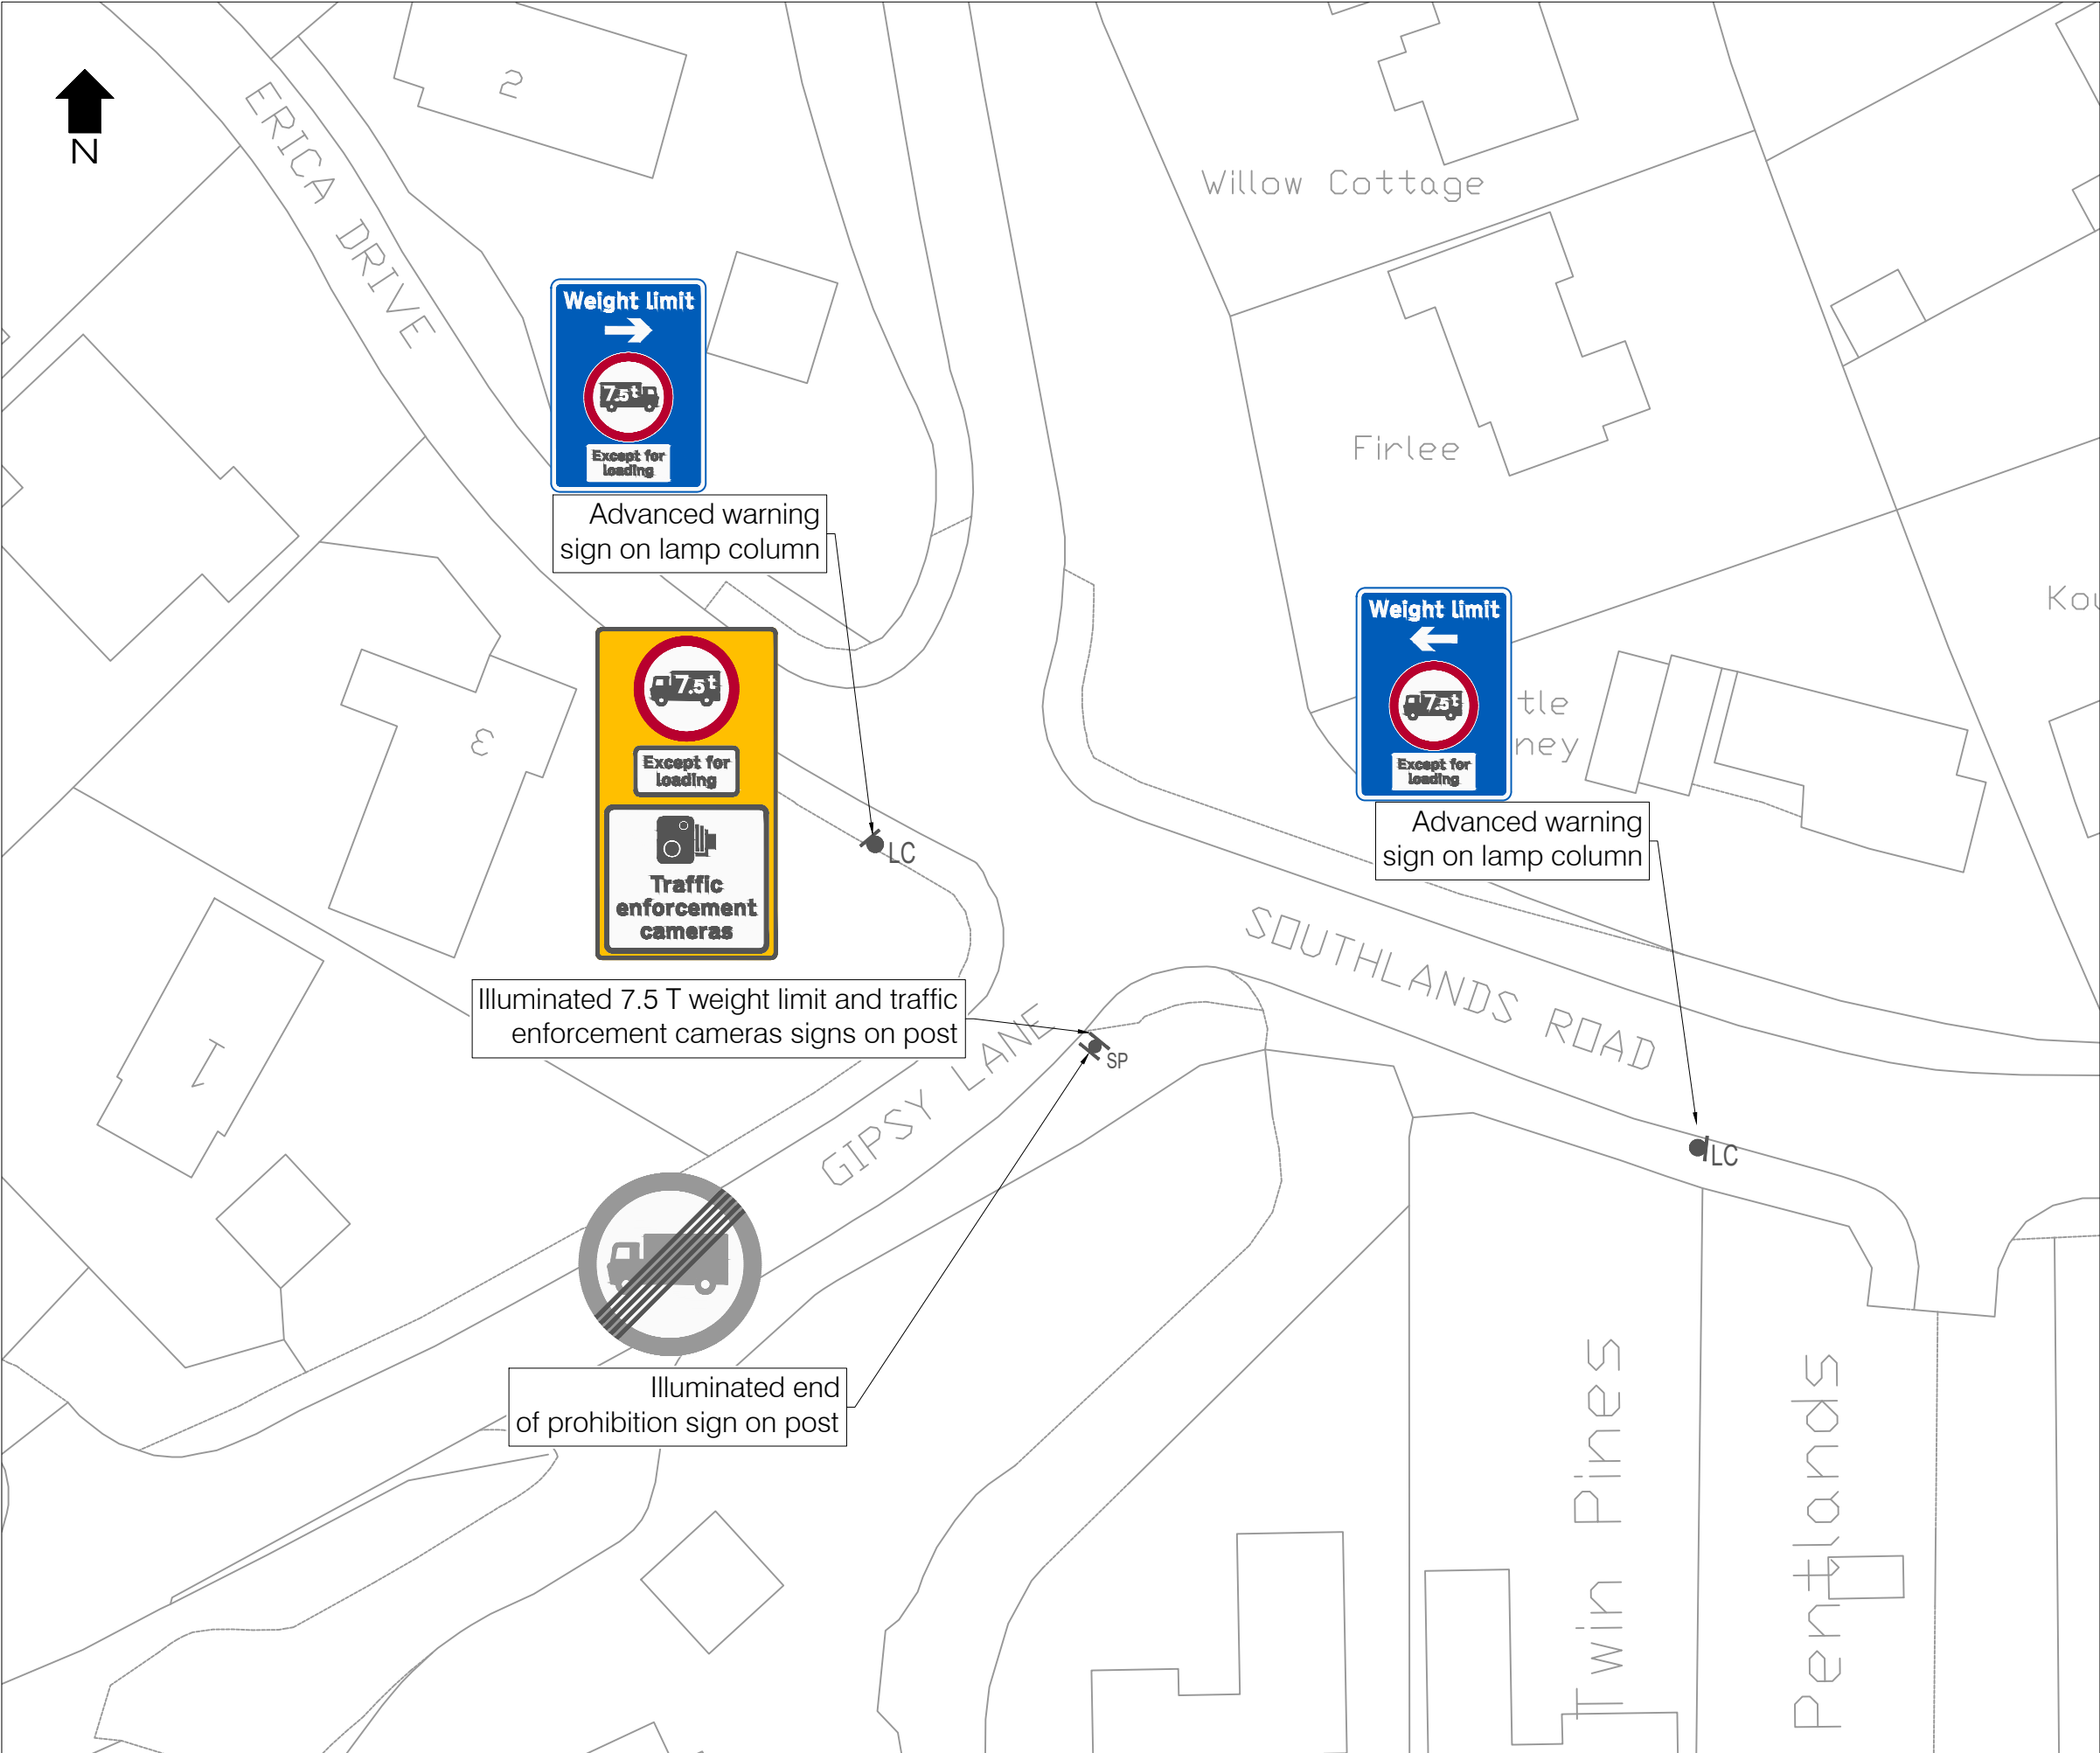

LEGEND

- Double yellow line
- Parking bay
- Bus stop/stand
- Lamp column
- Sign on post
- Sign on lamp column
- Controlled pedestrian crossing area
- Yellow box junction

0	---	Work in progress	---	---	---
Rev	Date	Description	Drn	Chk	App
This drawing has been specifically prepared to meet the requirements of the named client and may contain design and innovative features which differ from conventional design standards.					

PROJECT CENTRE

www.marstonholdings.co.uk/projectcentre

Client

WOKINGHAM BOROUGH COUNCIL

Project

WOKINGHAM BOROUGH COUNCIL
TRAFFIC RESTRICTIONS REVIEW

Drawing Title

5-GIPSY LANE
WEIGHT RESTRICTION over 7.5T

Drawing Status

FOR INFORMATION

Drawn	Designed	Date	Scale	Size
MS	---	DEC-2022	NTS	A3
Drawing No.				Rev
1000008728-2-SK01-DD- JG -V1-05.3				0




LEGEND


- Double yellow line
- Parking bay
- Bus stop/stand
- Lamp column
- Sign on post
- Sign on lamp column
- Controlled pedestrian crossing area
- Yellow box junction

0	---	Work in progress	---	---	---
Rev	Date	Description	Drn	Chk	App
This drawing has been specifically prepared to meet the requirements of the named client and may contain design and innovative features which differ from conventional design standards.					

PROJECT
CENTRE

www.marstonholdings.co.uk/projectcentre

Client	 WOKINGHAM BOROUGH COUNCIL				
Project	WOKINGHAM BOROUGH COUNCIL TRAFFIC RESTRICTIONS REVIEW				
Drawing Title	MURDOCH ROAD KEEP LEFT				
Drawing Status	FOR INFORMATION				
Drawn	Designed	Date	Scale	Size	
MS	---	DEC-2022	1:500	A3	
Drawing No.				Rev	
1000008728-2-SK01-DD- JG -V1-06				0	

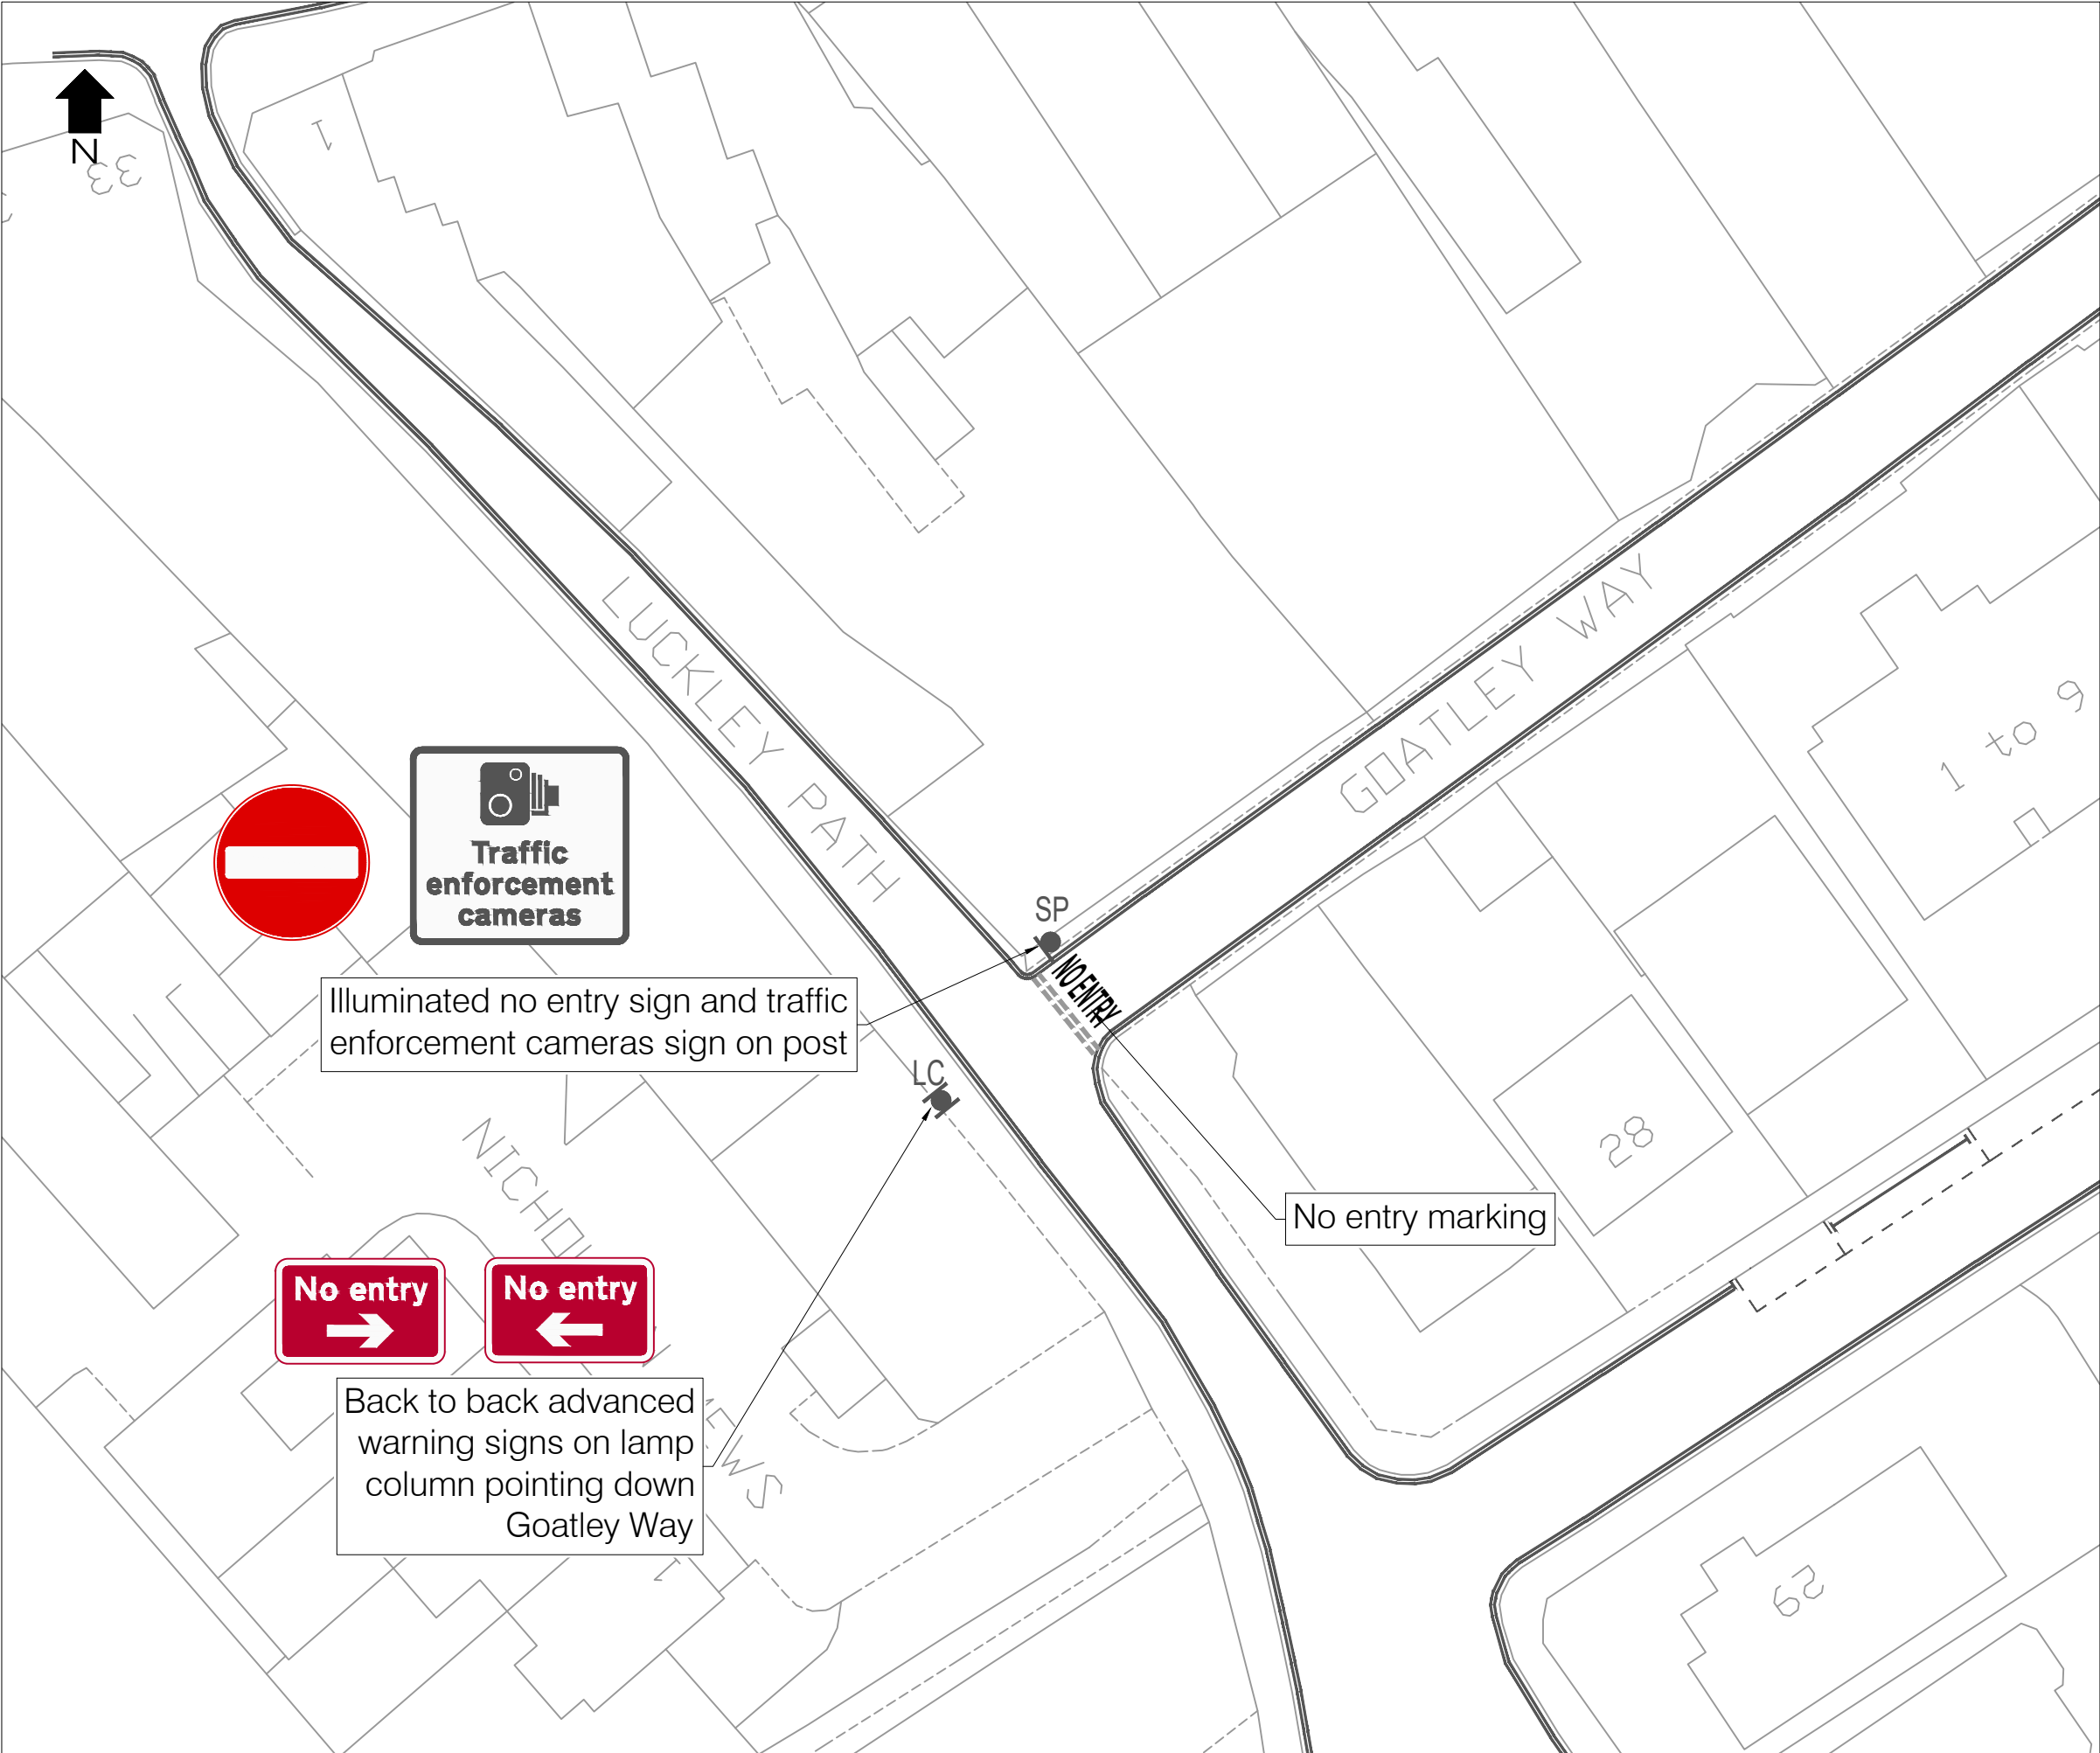

LEGEND


- Double yellow line
- Parking bay
- Bus stop/stand
- Lamp column
- Sign on post
- Sign on lamp column
- Controlled pedestrian crossing area
- Yellow box junction

0	---	Work in progress	---	---	---
Rev	Date	Description	Drn	Chk	App
This drawing has been specifically prepared to meet the requirements of the named client and may contain design and innovative features which differ from conventional design standards.					

PROJECT CENTRE

www.marstonholdings.co.uk/projectcentre

Client				
Project				
WOKINGHAM BOROUGH COUNCIL TRAFFIC RESTRICTIONS REVIEW				
Drawing Title				
7-GOATLEY WAY ONE WAY STREET				
Drawing Status				
FOR INFORMATION				
Drawn	Designed	Date	Scale	Size
MS	---	DEC-2022	NTS	A3
Drawing No.				Rev
1000008728-2-SK01-DD- JG -V1-07				0

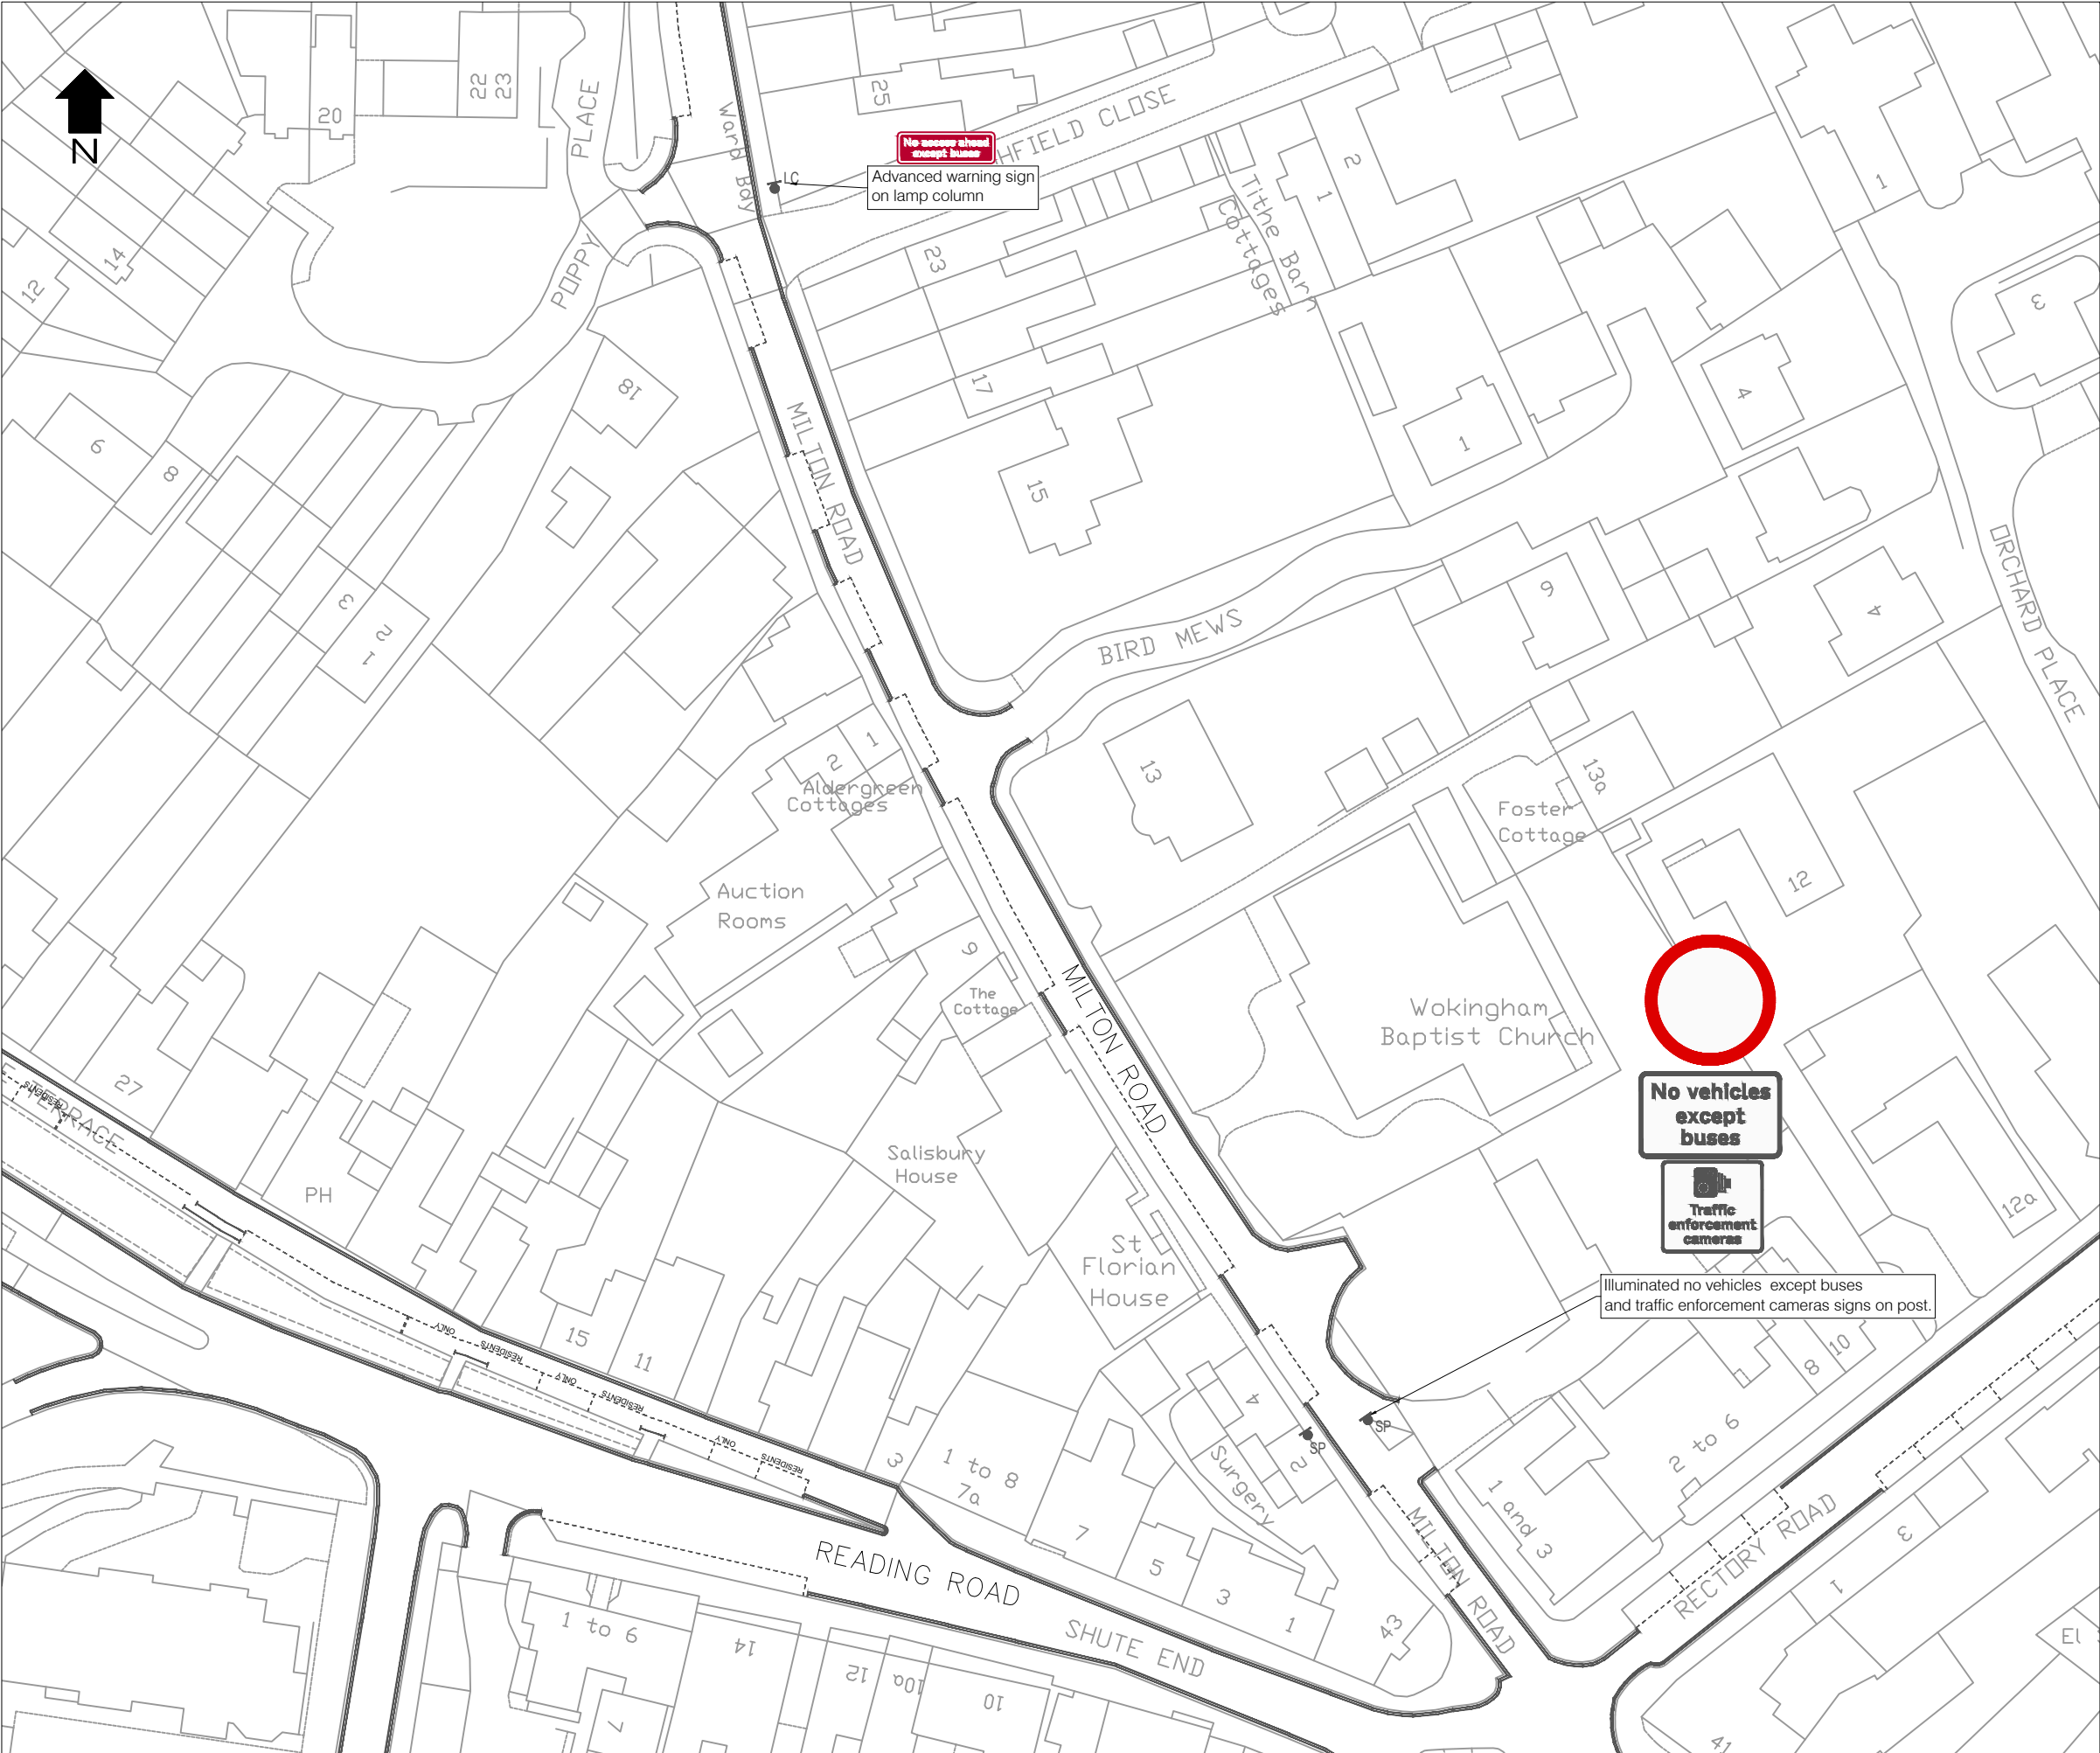


LEGEND


- Double yellow line
- Parking bay
- Bus stop/stand
- Lamp column
- Sign on post
- Sign on lamp column
- Controlled pedestrian crossing area
- Yellow box junction

0	---	Work in progress			
Rev	Date	Description	Drm	Chk	App
This drawing has been specifically prepared to meet the requirements of the named client and may contain design and innovative features which differ from conventional design standards.					

PROJECT
CENTRE

www.marstonholdings.co.uk/projectcentre

Client	 WOKINGHAM BOROUGH COUNCIL				
Project	WOKINGHAM BOROUGH COUNCIL TRAFFIC RESTRICTIONS REVIEW				
Drawing Title	8-MILTON ROAD VEHICLE PROHIBITED EXCEPT BUSES				
Drawing Status	FOR INFORMATION				
Drawn	Designed	Date	Scale	Size	
MS	---	DEC-2022	1:500	A3	
Drawing No.	1000008728-2-SK01-DD- JG -V1-08				Rev
					0

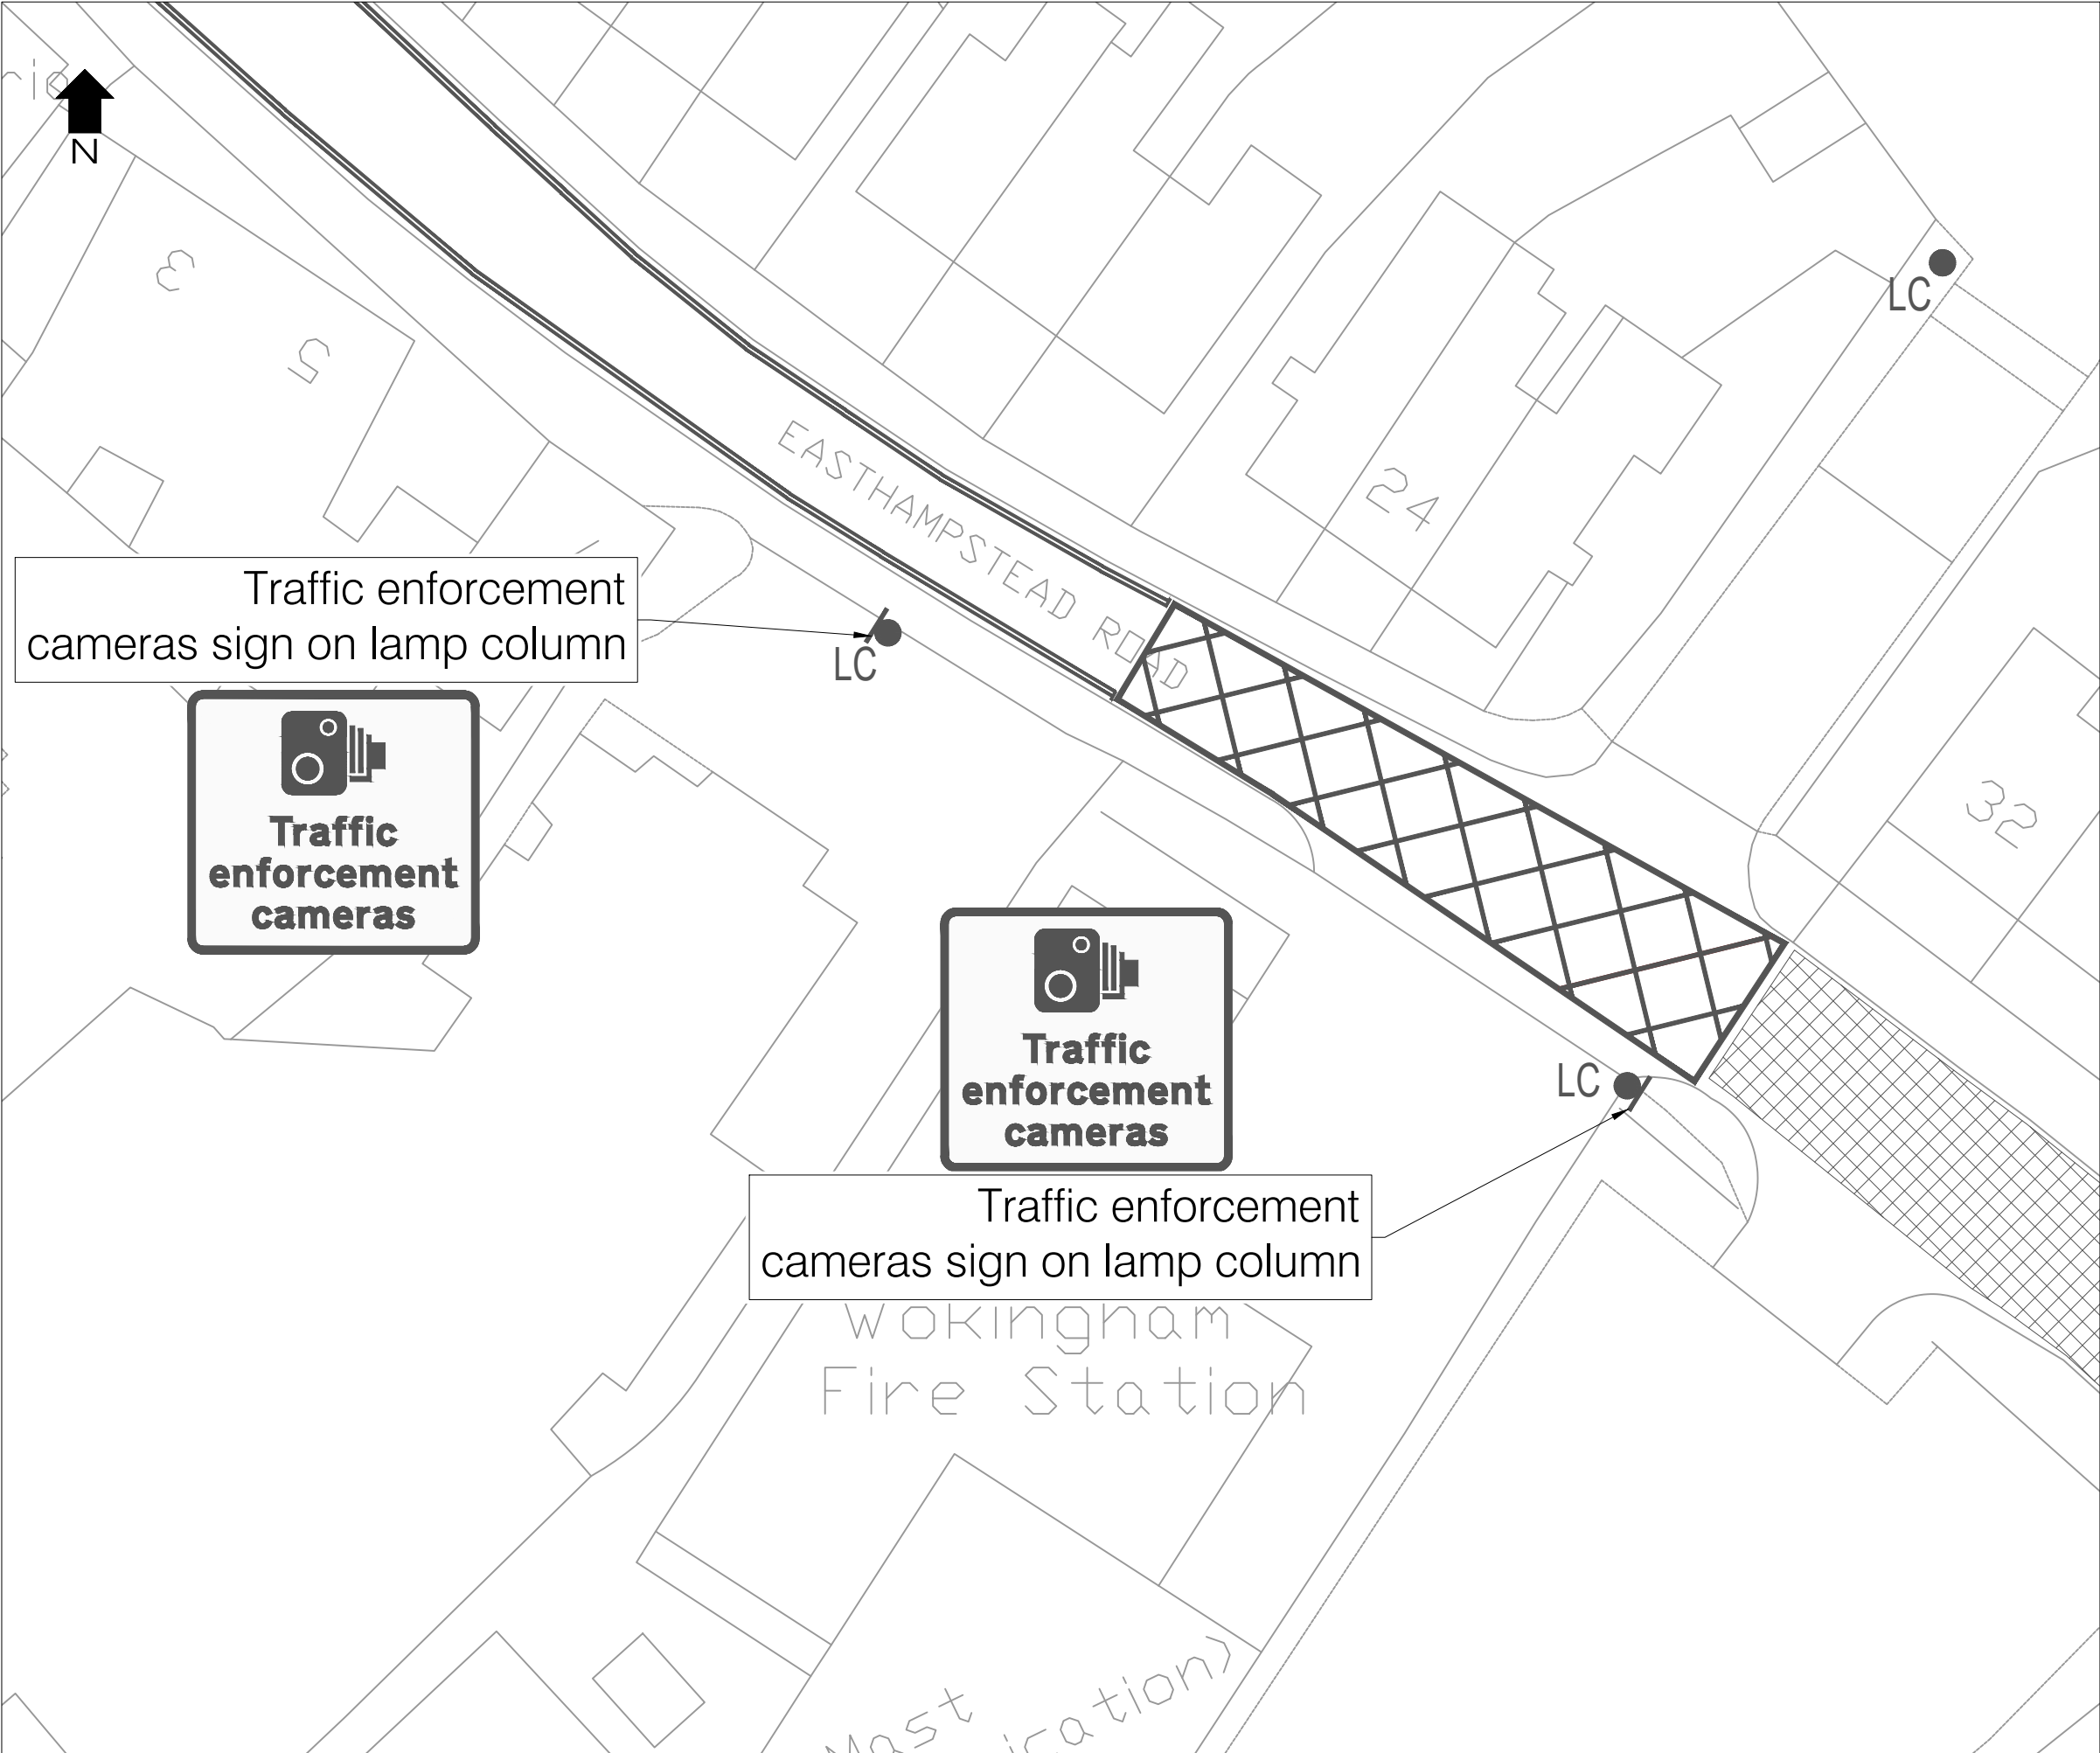


LEGEND


- Double yellow line
- Parking bay
- Bus stop/stand
- Lamp column
- Sign on post
- Sign on lamp column
- Controlled pedestrian crossing area
- Yellow box junction

0	---	Work in progress	---	---	---
Rev	Date	Description	Drn	Chk	App
This drawing has been specifically prepared to meet the requirements of the named client and may contain design and innovative features which differ from conventional design standards.					

PROJECT
CENTRE

www.marstonholdings.co.uk/projectcentre

Client				
 WOKINGHAM BOROUGH COUNCIL				
Project				
WOKINGHAM BOROUGH COUNCIL TRAFFIC RESTRICTIONS REVIEW				
Drawing Title				
9-EASTHAMPS TEAD ROAD YELLOW BOX JUNCTION				
Drawing Status				
FOR INFORMATION				
Drawn	Designed	Date	Scale	Size
MS	MS	DEC-2022	NTS	A3
Drawing No.				Rev
1000008728-2-SK01-DD- JG -V1-09				0

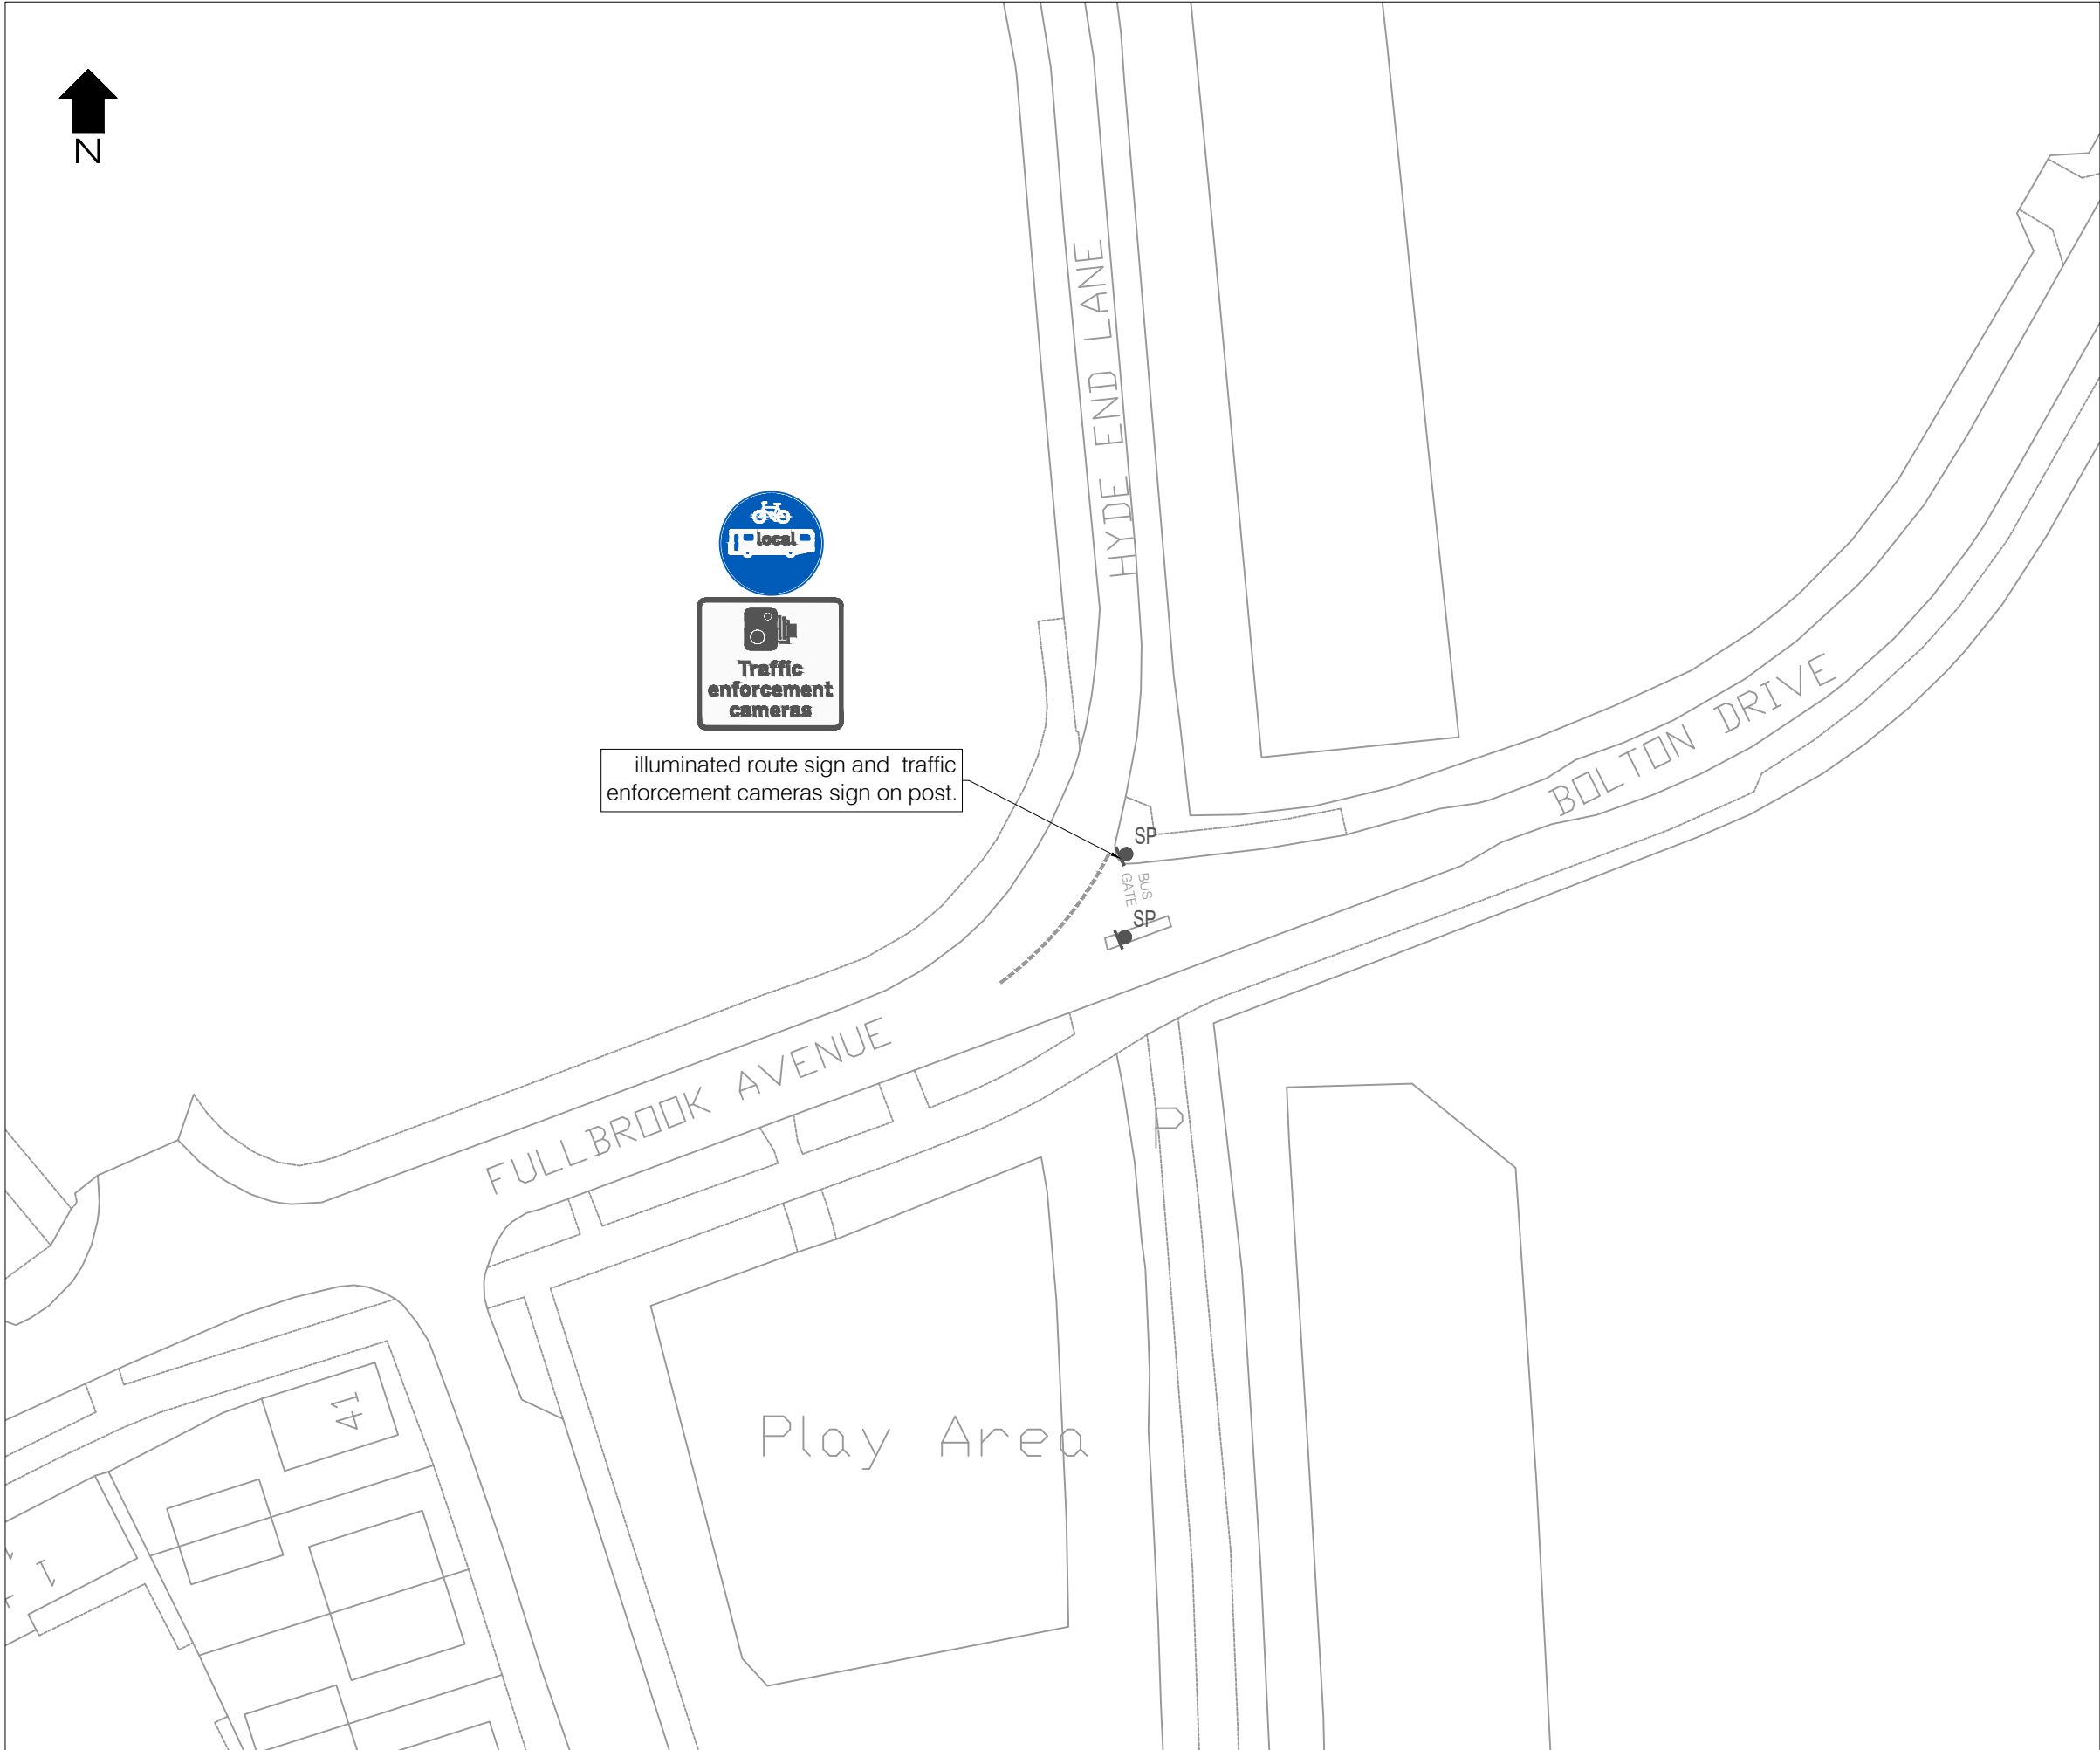


LEGEND

- LC ● Lamp column
- SP 🚦 Sign on post
- LC 🚦 Sign on lamp column

0	---	Work in progress	---	---	---
Rev	Date	Description	Drn	Chk	App
This drawing has been specifically prepared to meet the requirements of the named client and may contain design and innovative features which differ from conventional design standards.					

PROJECT CENTRE

www.marstonholdings.co.uk/projectcentre

Client	 WOKINGHAM BOROUGH COUNCIL			
Project	WOKINGHAM BOROUGH COUNCIL TRAFFIC RESTRICTIONS REVIEW			
Drawing Title	10-HYDE END LANE & BOLTON DRIVE BUSES ONLY			
Drawing Status	FOR INFORMATION			
Drawn	Designed	Date	Scale	Size
MS	---	DEC-2022	1:500	A3
Drawing No.	1000008728-2-SK01-DD- JG -V1-10			Rev
				0

LC		Lamp column
SP		Sign on post
LC		Sign on lamp column

0	---	Work in progress	---	---	---
Rev	Date	Description	Dwn	Chk	App

This drawing has been specifically prepared to meet the requirements of the named client and may contain design and innovative features which differ from conventional design standards.



PROJECT
CENTRE

www.marstonholdings.co.uk/projectcentre

WOKINGHAM
BOROUGH COUNCIL

WOKINGHAM BOROUGH COUNCIL
TRAFFIC RESTRICTIONS REVIEW

WHITLOCK AVENUE
BANNED RIGHT TURN

FOR INFORMATION

Drawn	Designed	Date	Scale	Size
MS	---	FEB-2023	NTS	A3
Drawing No.				Rev
1000008728-2-SK01-DD- JG -V1-11				0