

This drawing is the property of the Safe TM Services LTD, no part of this drawing may be reproduced in any form without prior permission.

The information in this drawing is compliant with Chapter 8 of the Traffic Signs Manual & customer instructions.

This layout is for installation by an NRSWA, 12A, 12B, 12D qualified engineer and may be modified to suit the conditions at the time of installation.

Work area



Notes:

Scheme


California Crossroad

Client

BQS



Unit X,
Willments Shipyard,
Hazel Road,
Woolston,
Southampton.
SO19 7HS.

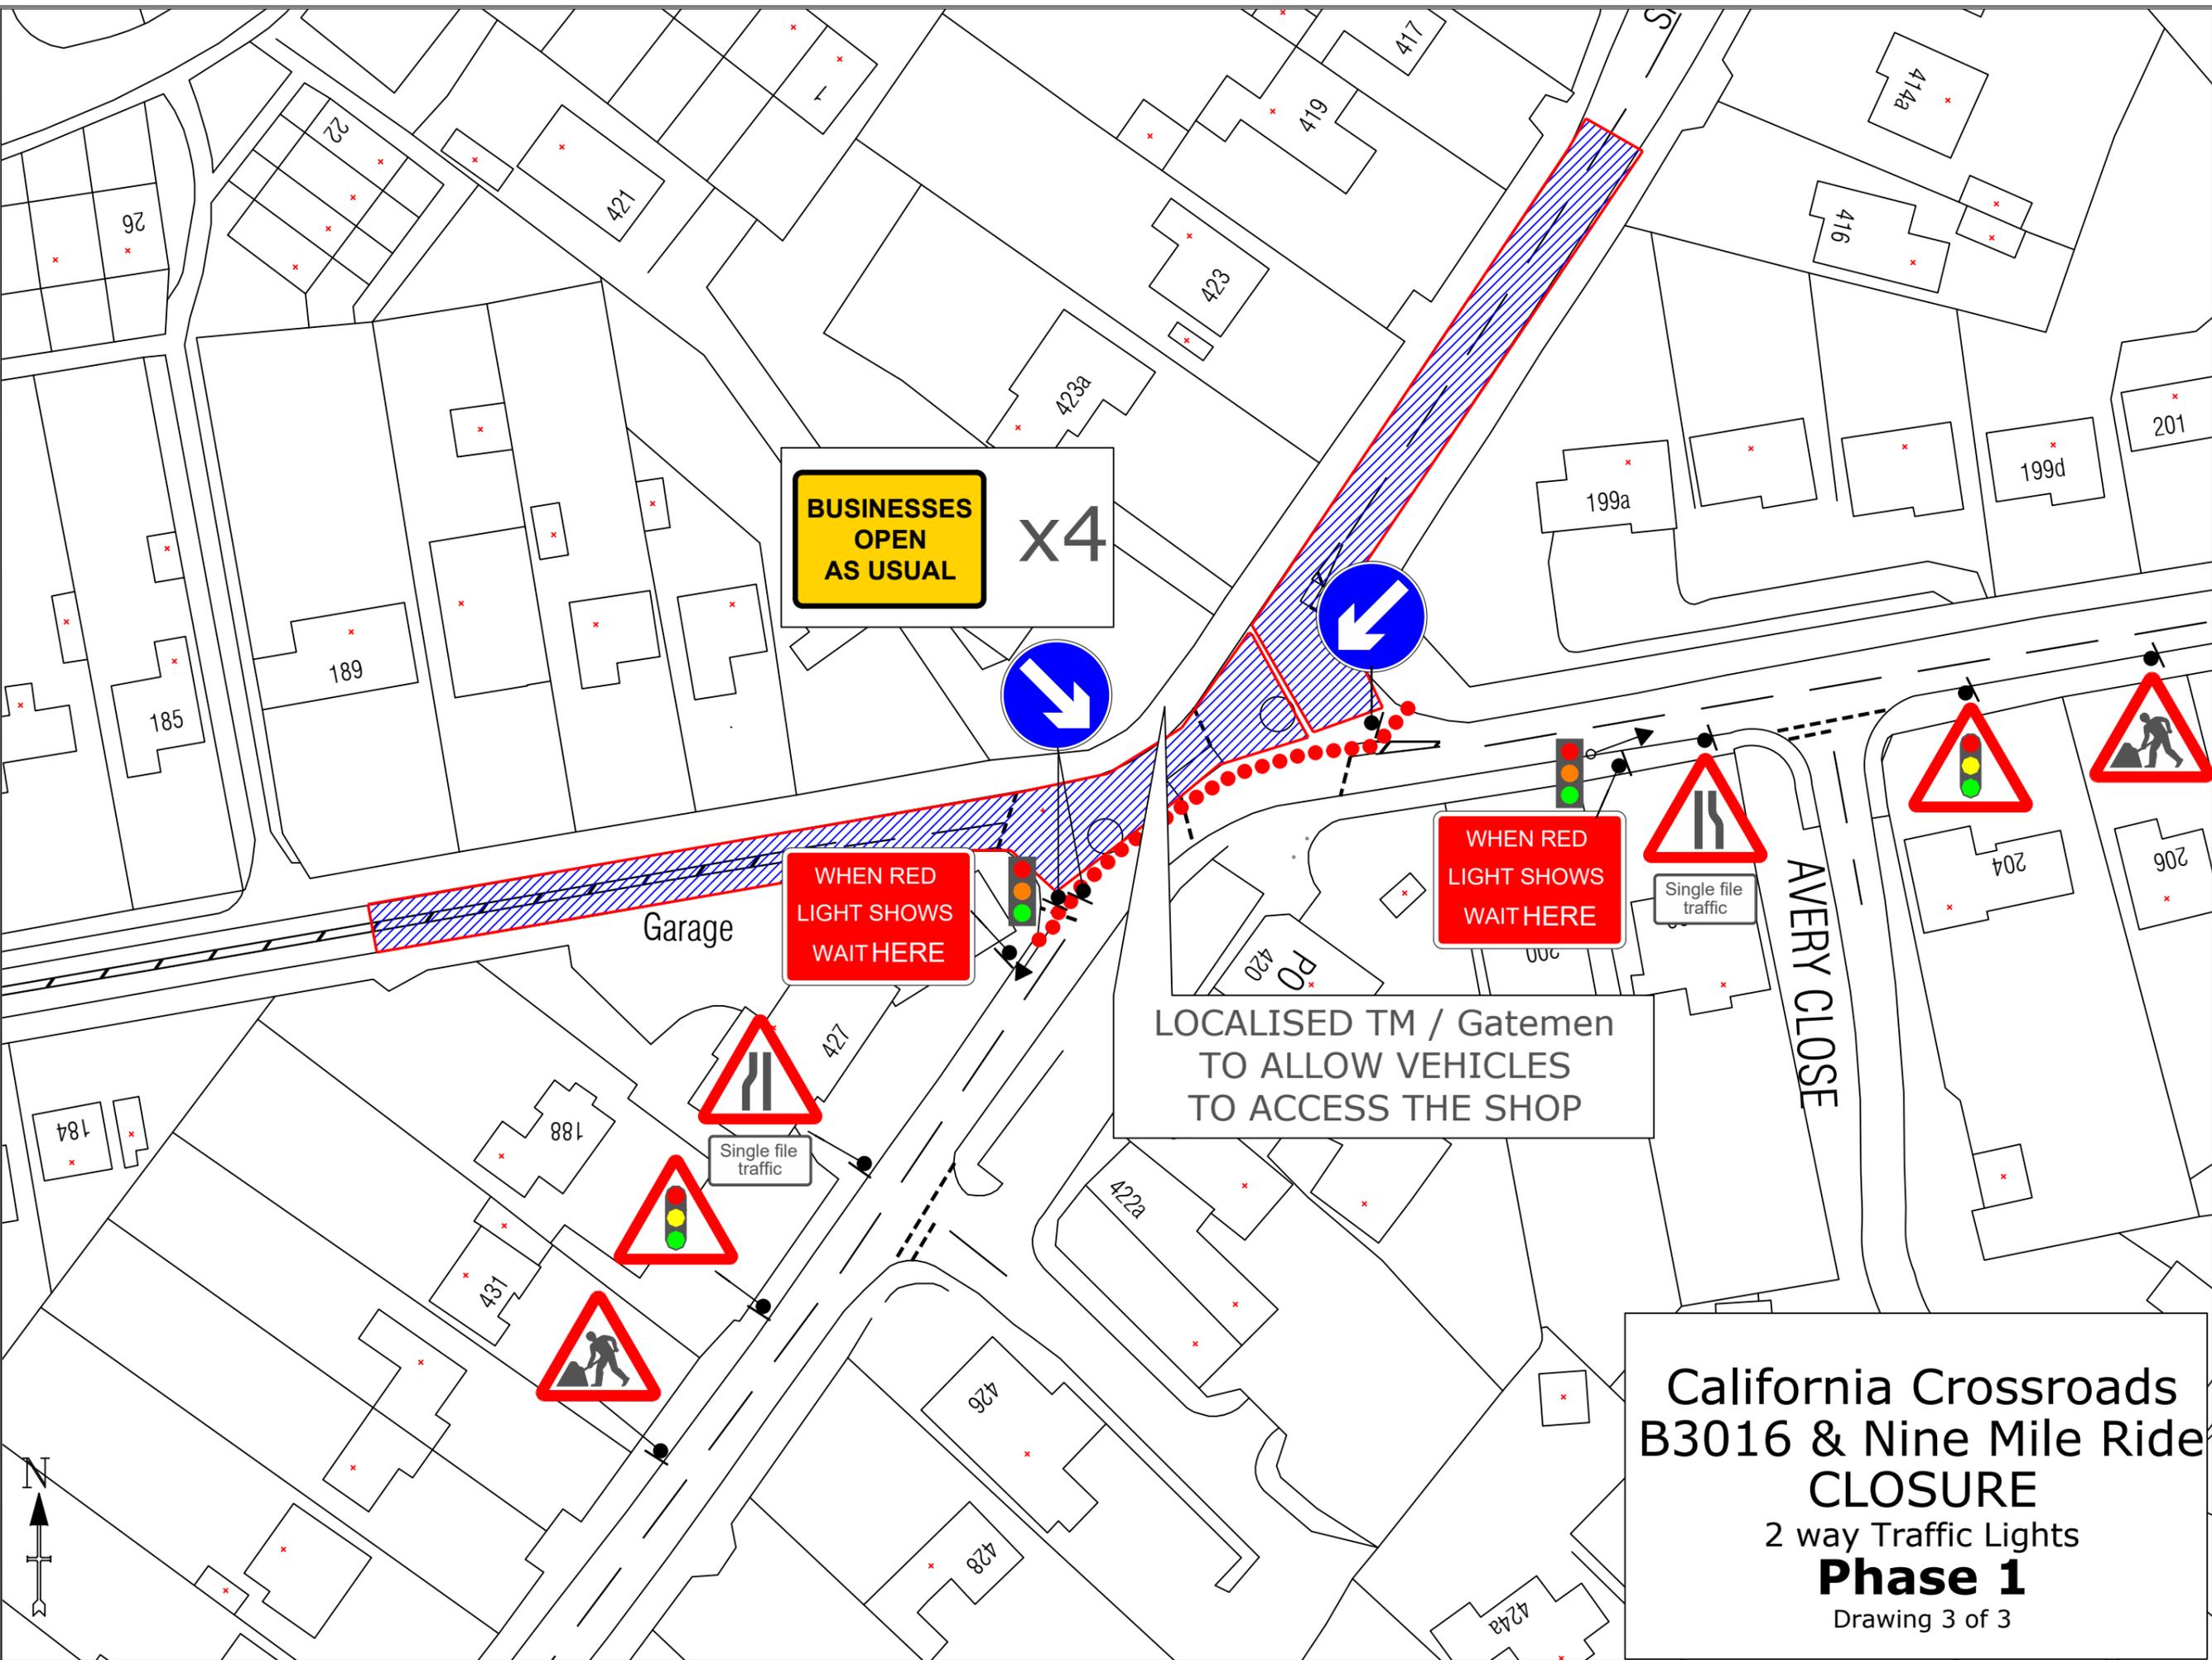

BUSINESSES OPEN AS USUAL x4

WHEN RED LIGHT SHOWS WAIT HERE

WHEN RED LIGHT SHOWS WAIT HERE

LOCALISED TM / Gatemen TO ALLOW VEHICLES TO ACCESS THE SHOP

California Crossroads B3016 & Nine Mile Ride CLOSURE
2 way Traffic Lights
Phase 1
Drawing 3 of 3