


C:\Users\AshWai\OneDrive - Wokingham Borough Council\Biggs Lane, Arborfield - Speed limit TR0.dwg 11/08/2025 16:32:34 Ashley Waite

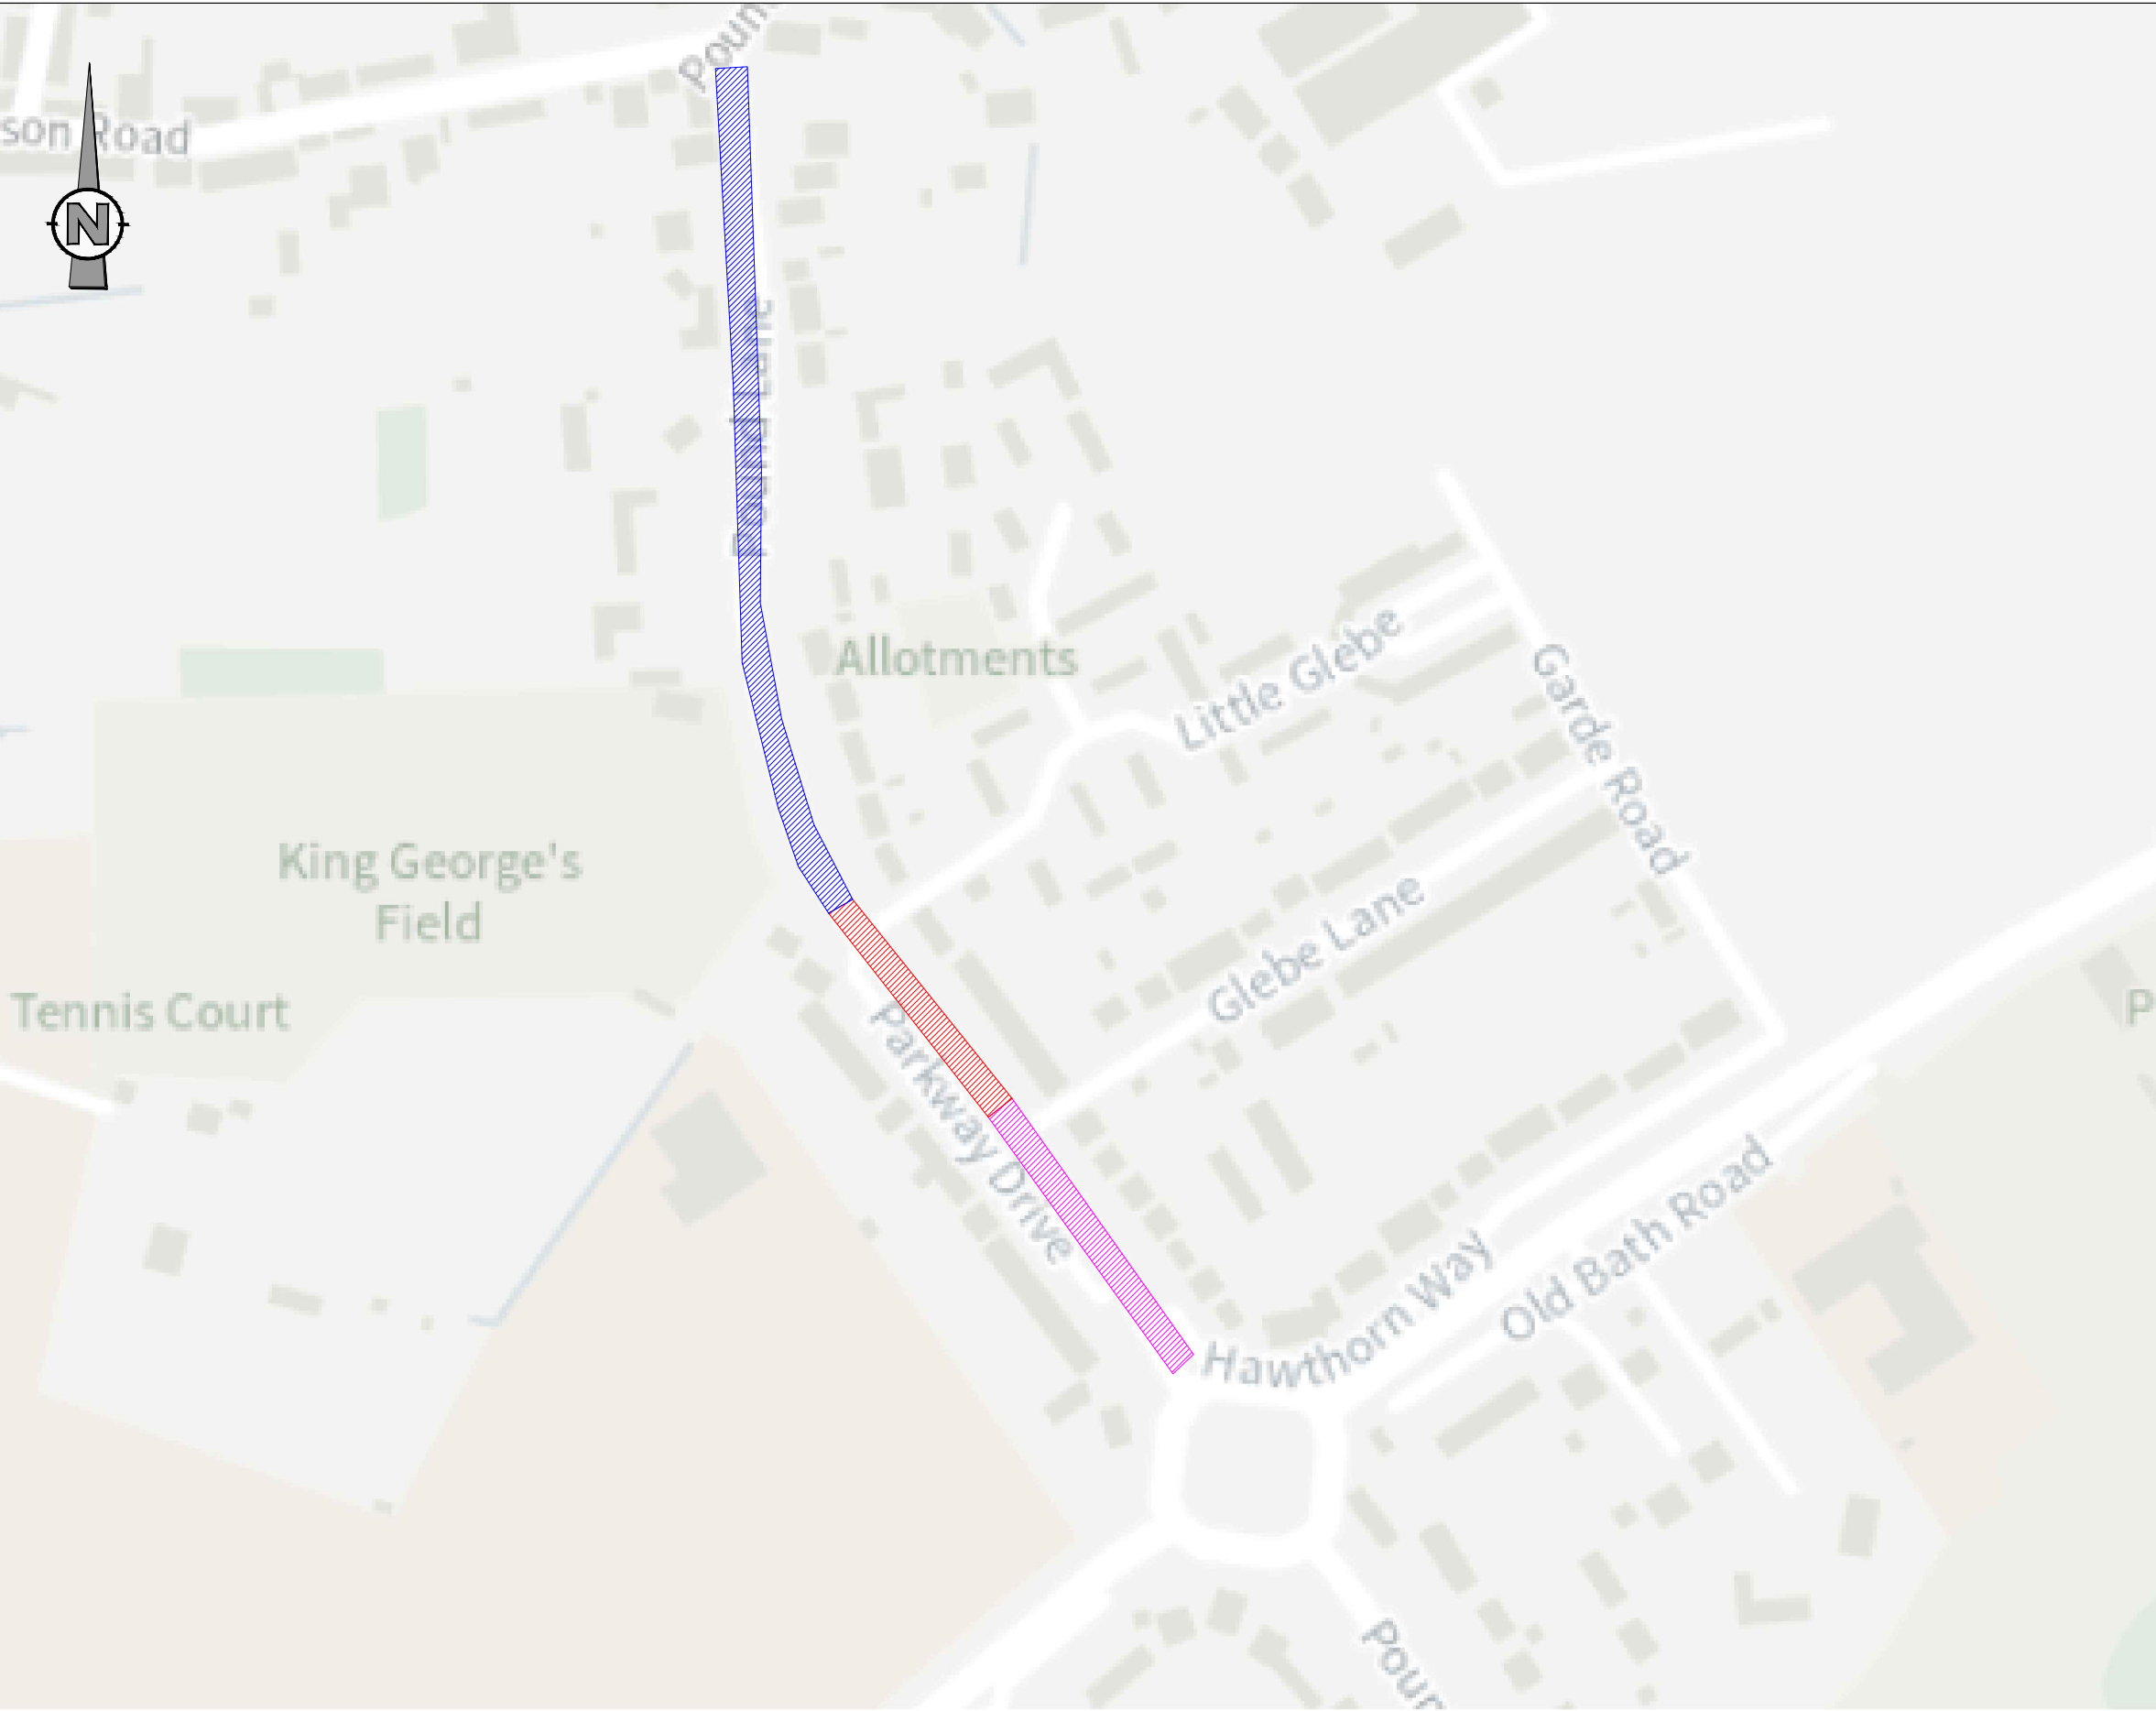

DO NOT SCALE

KEY		
	PROPOSED 20MPH SPEED LIMIT	
	EXISTING 20MPH SPEED LIMIT	
	EXISTING 30MPH SPEED LIMIT	

REV	DATE	BY	DESCRIPTION	CHK	APD

DRAWING STATUS: FOR INFORMATION ONLY



WOKINGHAM
BOROUGH COUNCIL

Shute End, Wokingham, Berkshire RG40 1BN
Tel: (0118) 974 6000 Web: www.wokingham.gov.uk

CLIENT: WBC

ARCHITECT:

PROJECT: SPEED LIMIT PROPOSAL

TITLE: POUND LANE SONNING

SCALE @ A3: NTS	CHECKED: AW	APPROVED: ED
CAD FILE: 25-08-01	DESIGN-DRAWN: AW	DATE: AUGUST 2025
PROJECT No: 25-08-01	DRAWING No: TM-25-08-01	REV: A