

SCHEDULE 1

Plans to be Revoked		
Plan Number	Plan Revision Number	Active From Date
F59	0	12/09/2023
I52	0	12/09/2023
J37	1A	06/05/2024
J56	0	12/09/2023
K36	0	12/09/2023
K37	1A	06/05/2024
K49	1A	06/05/2024
L36	0	12/09/2023
L37	2	28/07/2025
L38	1A	06/05/2024
L39	2	28/07/2025
O37	0	12/09/2023
P38	1	28/07/2025
P64	N/A	N/A
Q63	0	12/09/2023
Q64	N/A	N/A
R38	0	12/09/2023
S46	0	12/09/2023
S48	0	12/09/2023
U22	1A	06/05/2024
U34	1A	06/05/2024
V22	0	12/09/2023
V32	2	28/07/2025
V34	1A	06/05/2024
V59	N/A	N/A
V60	N/A	N/A
V61	N/A	N/A
V62	N/A	N/A
Y54	1A	06/05/2024
Z53	1	28/07/2025
Z55	1A	06/05/2024
AA52	0	12/09/2023
AA55	0	12/09/2023
AD64	N/A	N/A
AE64	0	12/09/2023

SCHEDULE 2

Plans to be Inserted		
Plan Number	Plan Revision Number	Active From Date
F59	1	TBC
I52	1	TBC
J37	2	TBC
J56	1	TBC
K36	1	TBC
K37	2	TBC
K49	2	TBC
L36	1	TBC
L37	3	TBC
L38	2	TBC
L39	3	TBC
O37	1	TBC
P38	2	TBC
P64	0	TBC
Q63	1	TBC
Q64	0	TBC
R38	1	TBC
S46	1	TBC
S48	1	TBC
U22	2	TBC
U34	2	TBC
V22	2	TBC
V32	1	TBC
V34	2	TBC
V59	0	TBC
V60	0	TBC
V61	0	TBC
V62	0	TBC
Y54	2	TBC
Z53	2	TBC
Z55	2	TBC
AA52	1	TBC
AA55	1	TBC
AD64	0	TBC
AE64	1	TBC



**WOKINGHAM
BOROUGH COUNCIL**

STATEMENT OF REASONS

WOKINGHAM BOROUGH COUNCIL (PROHIBITION AND RESTRICTION OF STOPPING, WAITING, LOADING AND PARKING PLACES) (CONSOLIDATION) ORDER 2023 (AMENDMENT NO. 3) ORDER 2025

The purpose of this Traffic Regulation Order amendment is to support the safe and efficient operation of the highway network. The proposed restrictions include the introduction and amendment of waiting restrictions, limited waiting bays, disabled parking bays and associated measures.

These provisions are considered necessary under the Road Traffic Regulation Act 1984, including for the purposes of:


- avoiding danger to persons or other traffic using the road and preventing the likelihood of such danger arising,
- facilitating the passage of traffic on the road,
- preserving or improving the amenities of the area through which the road runs, and
- ensuring access for emergency and service vehicles.

The measures will also assist in securing the expeditious movement of traffic on the highway network, as required under the Traffic Management Act 2004.

Taken together, the restrictions are necessary in the interests of road safety, traffic management and amenity, and will contribute to the effective and safe operation of the local highway network.

Plan No: F59

CONSULTATION PLAN

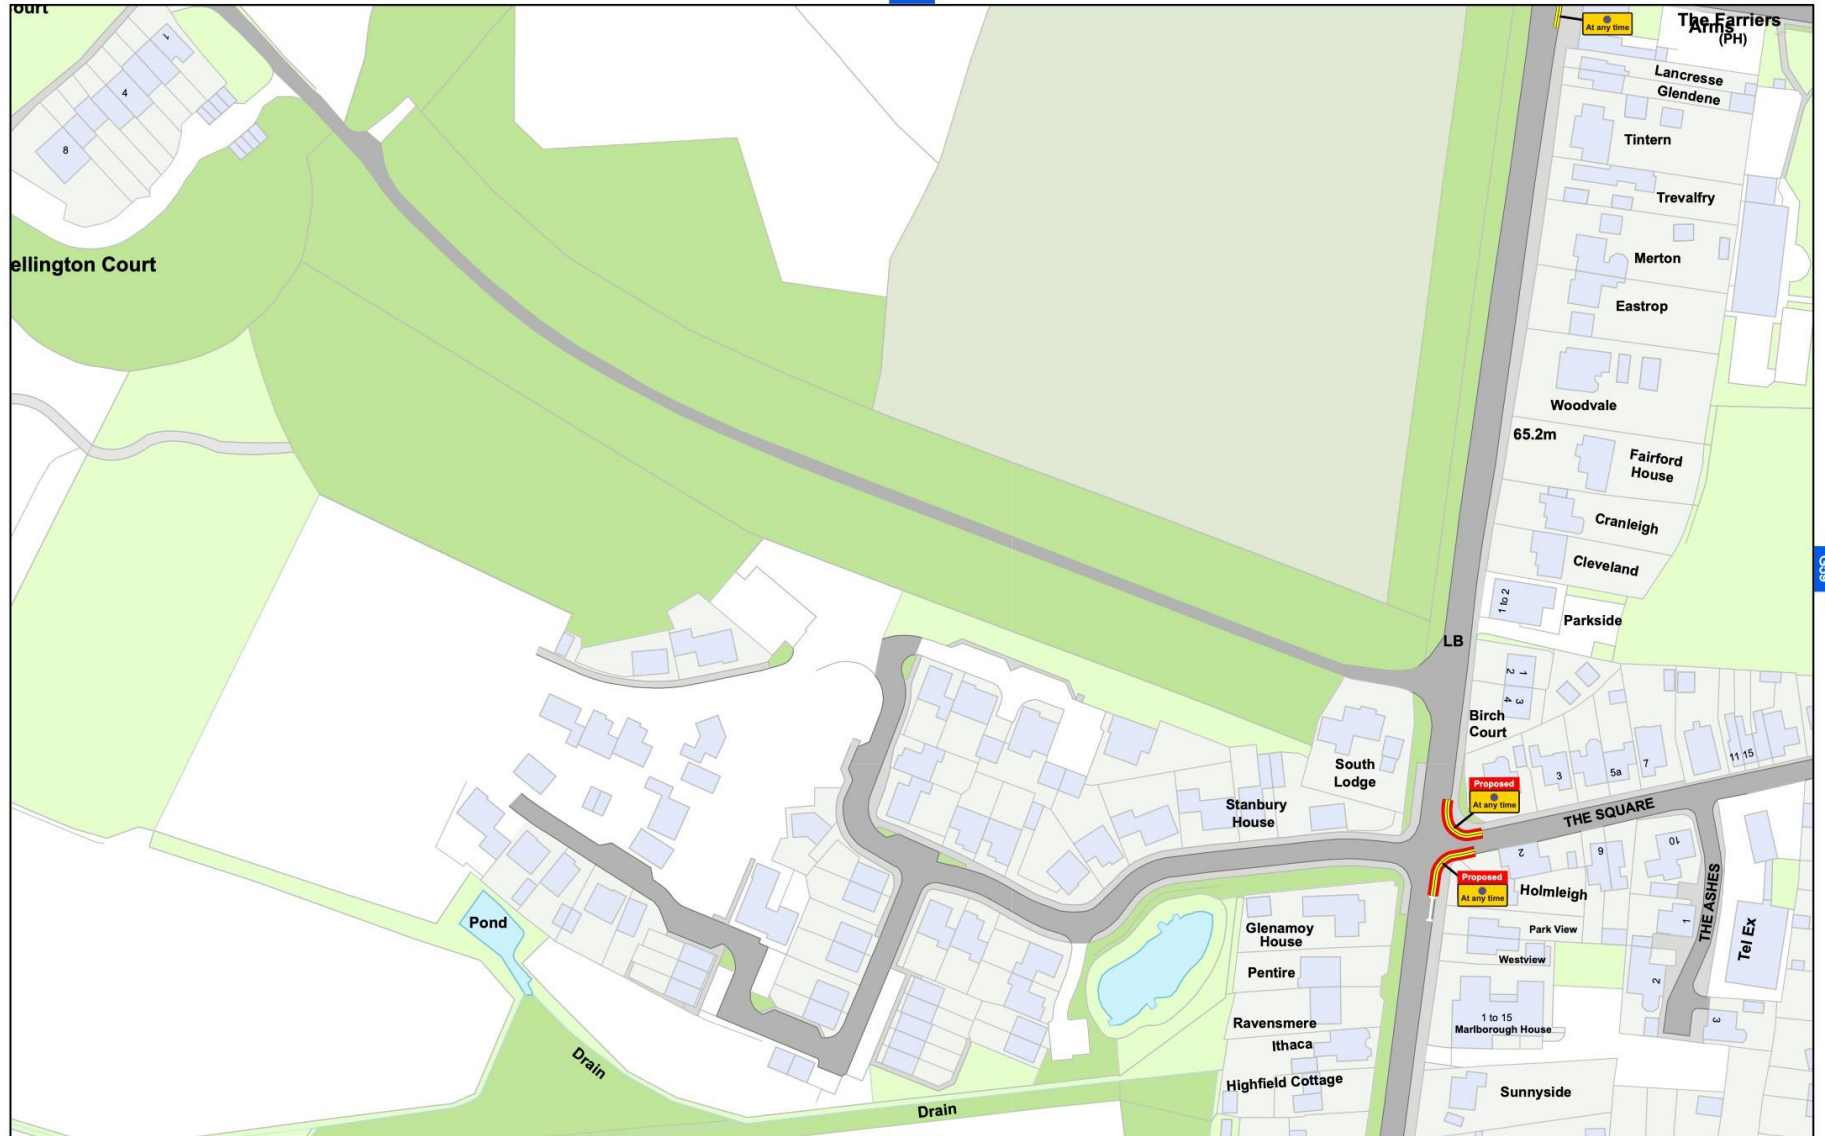

Wokingham Borough Council (Prohibition and Restriction of Stopping, Waiting, Loading and Parking Places (Consolidation) Order 2023

SCALE - 1:1,250 @ A3


© Crown copyright and database rights 2023 Ordnance Survey LA100019592



WOKINGHAM
BOROUGH COUNCIL

Wokingham Borough Council
Civic Offices
Wokingham
Berkshire
RG40 1BN

Private: Information that contains a small amount of sensitive data which is essential to communicate with an individual but doesn't require to be sent via secure methods.

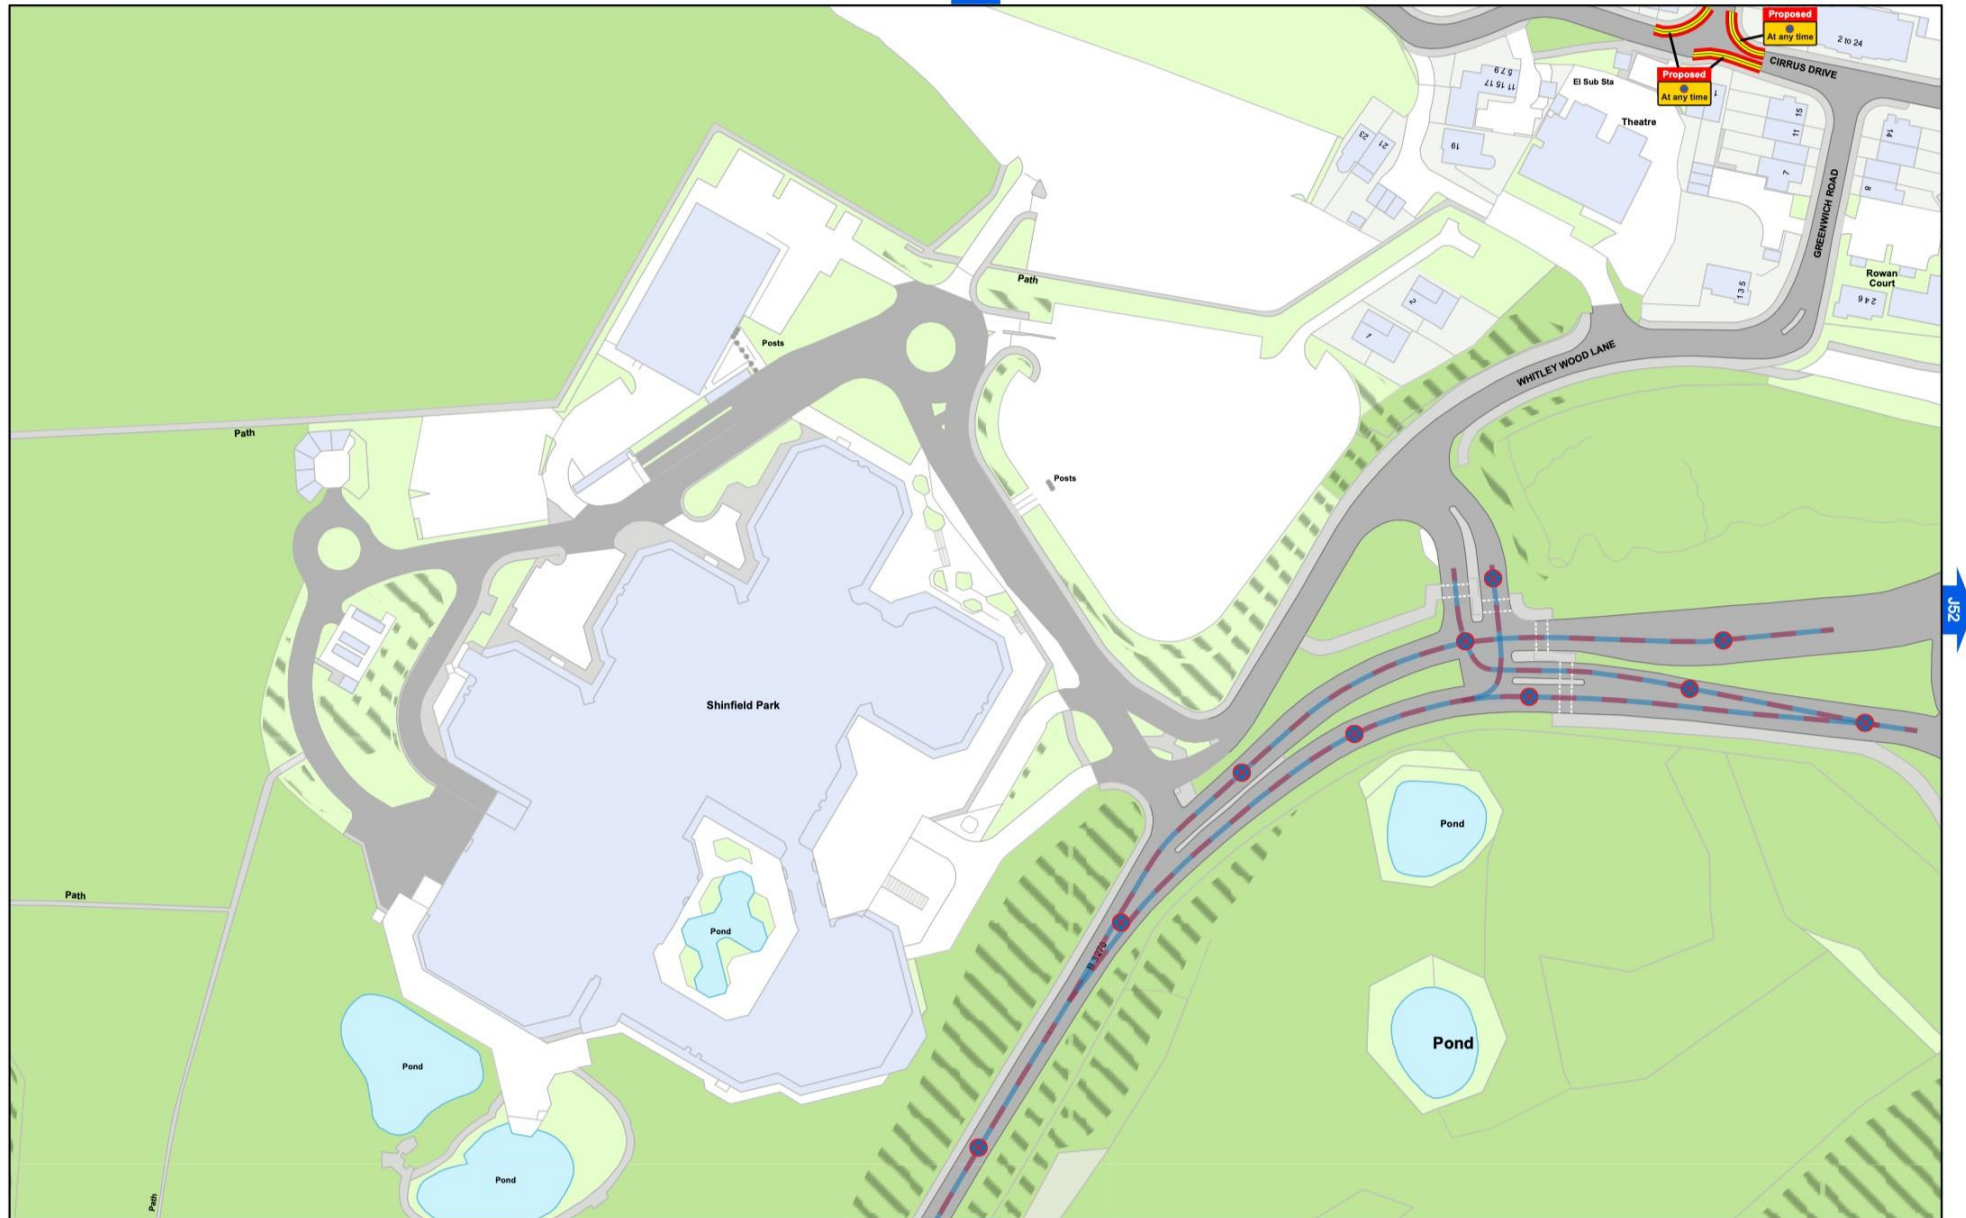


Wokingham Borough Council (Prohibition and Restriction
of Stopping, Waiting, Loading and Parking Places
(Consolidation) Order 2023



WOKINGHAM
BOROUGH COUNCIL

Wokingham Borough Council
Civic Offices
Wokingham
Berkshire
RG40 1BN

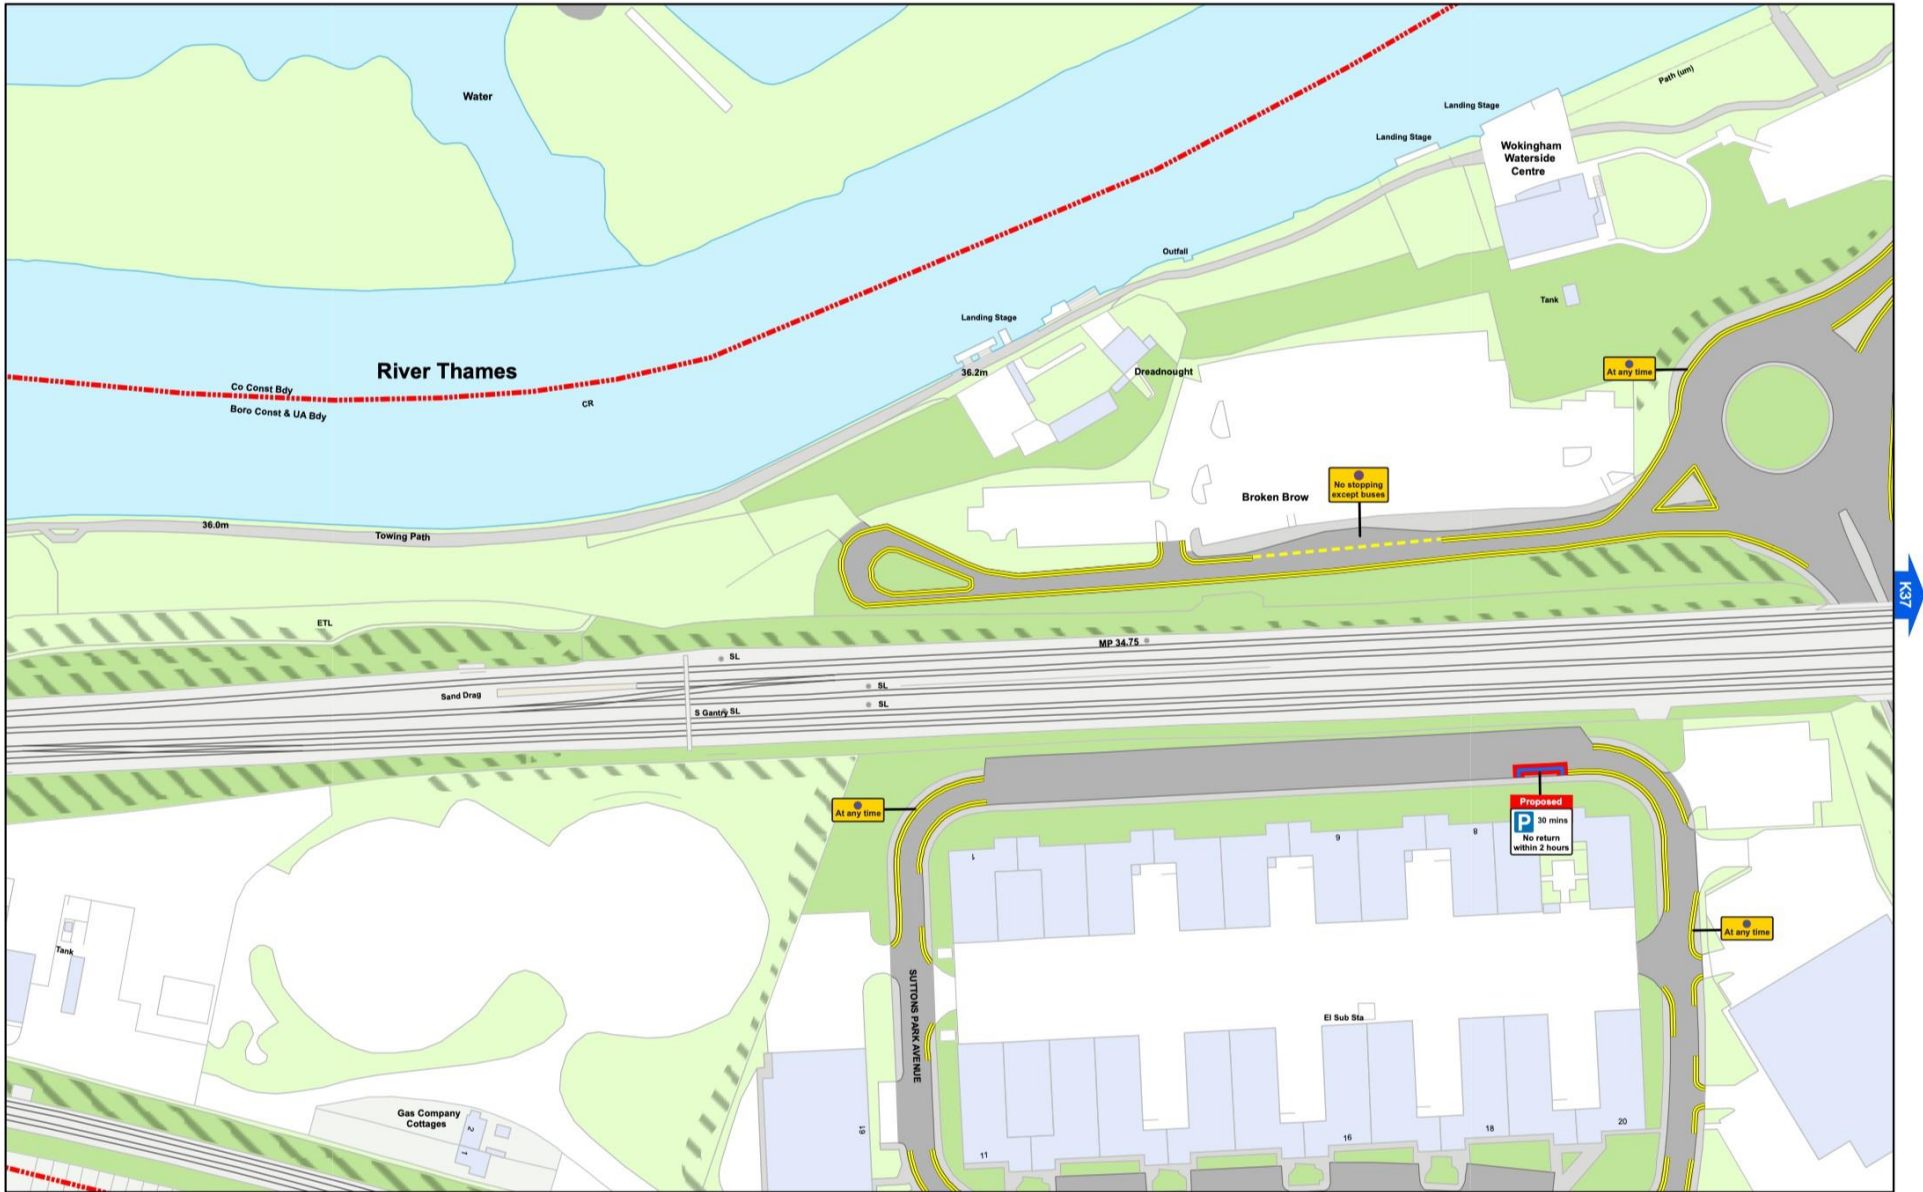

Wokingham Borough Council (Prohibition and Restriction of Stopping, Waiting, Loading and Parking Places (Consolidation) Order 2023

SCALE - 1:1,250 @ A3



WOKINGHAM
BOROUGH COUNCIL

Wokingham Borough Council
Civic Offices
Wokingham
Berkshire
RG40 1BN



Wokingham Borough Council (Prohibition and Restriction of Stopping, Waiting, Loading and Parking Places (Consolidation) Order 2023


SCALE - 1:1,250 @ A3

© Crown copyright and database rights 2023 Ordnance Survey LA100019592



WOKINGHAM
BOROUGH COUNCIL

Wokingham Borough Council
Civic Offices
Wokingham
Berkshire
RG40 1BN

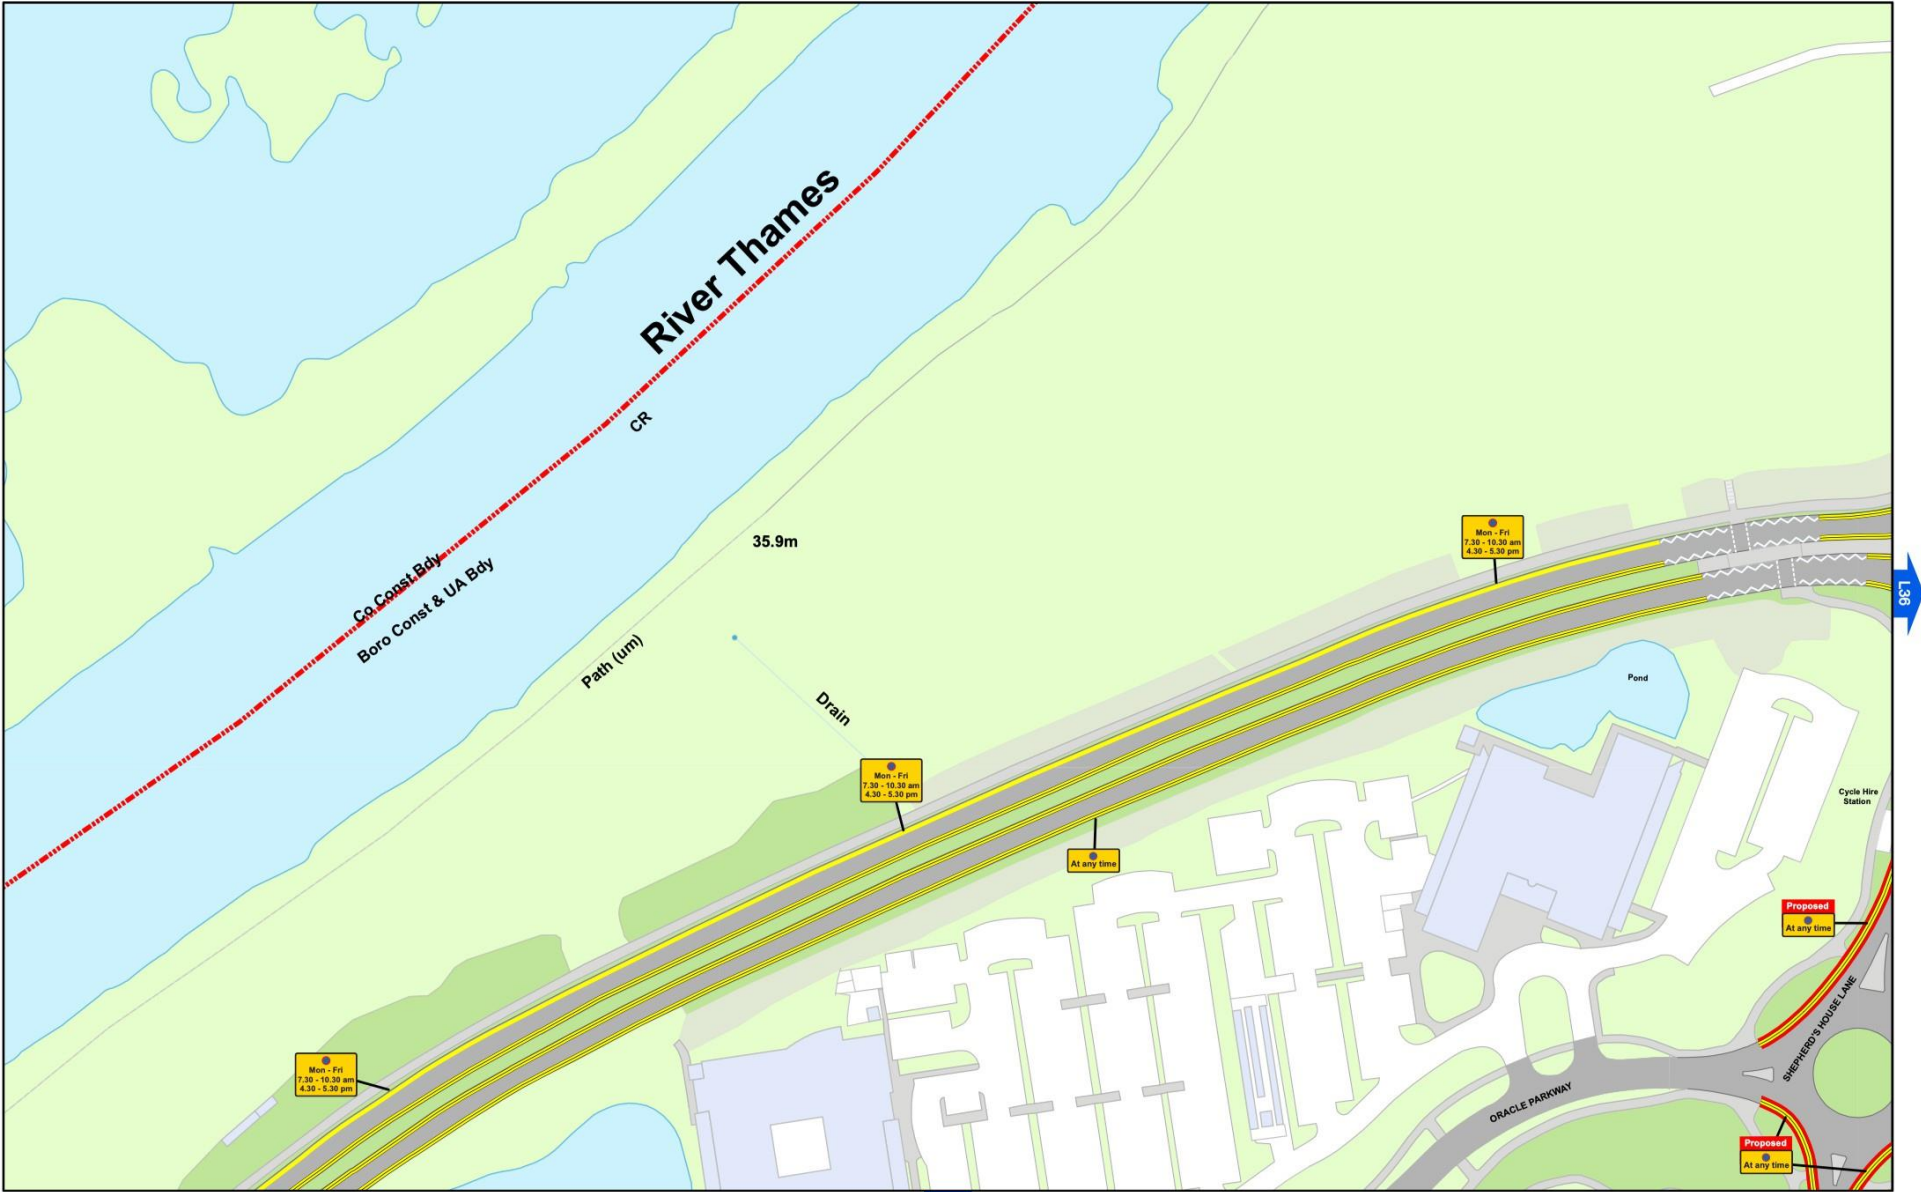

Wokingham Borough Council (Prohibition and Restriction of Stopping, Waiting, Loading and Parking Places (Consolidation) Order 2023

SCALE - 1:1,250 @ A3





© Crown copyright and database rights 2023 Ordnance Survey LA100019592



WOKINGHAM
BOROUGH COUNCIL

Wokingham Borough Council
Civic Offices
Wokingham
Berkshire
RG40 1BN

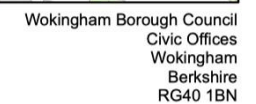

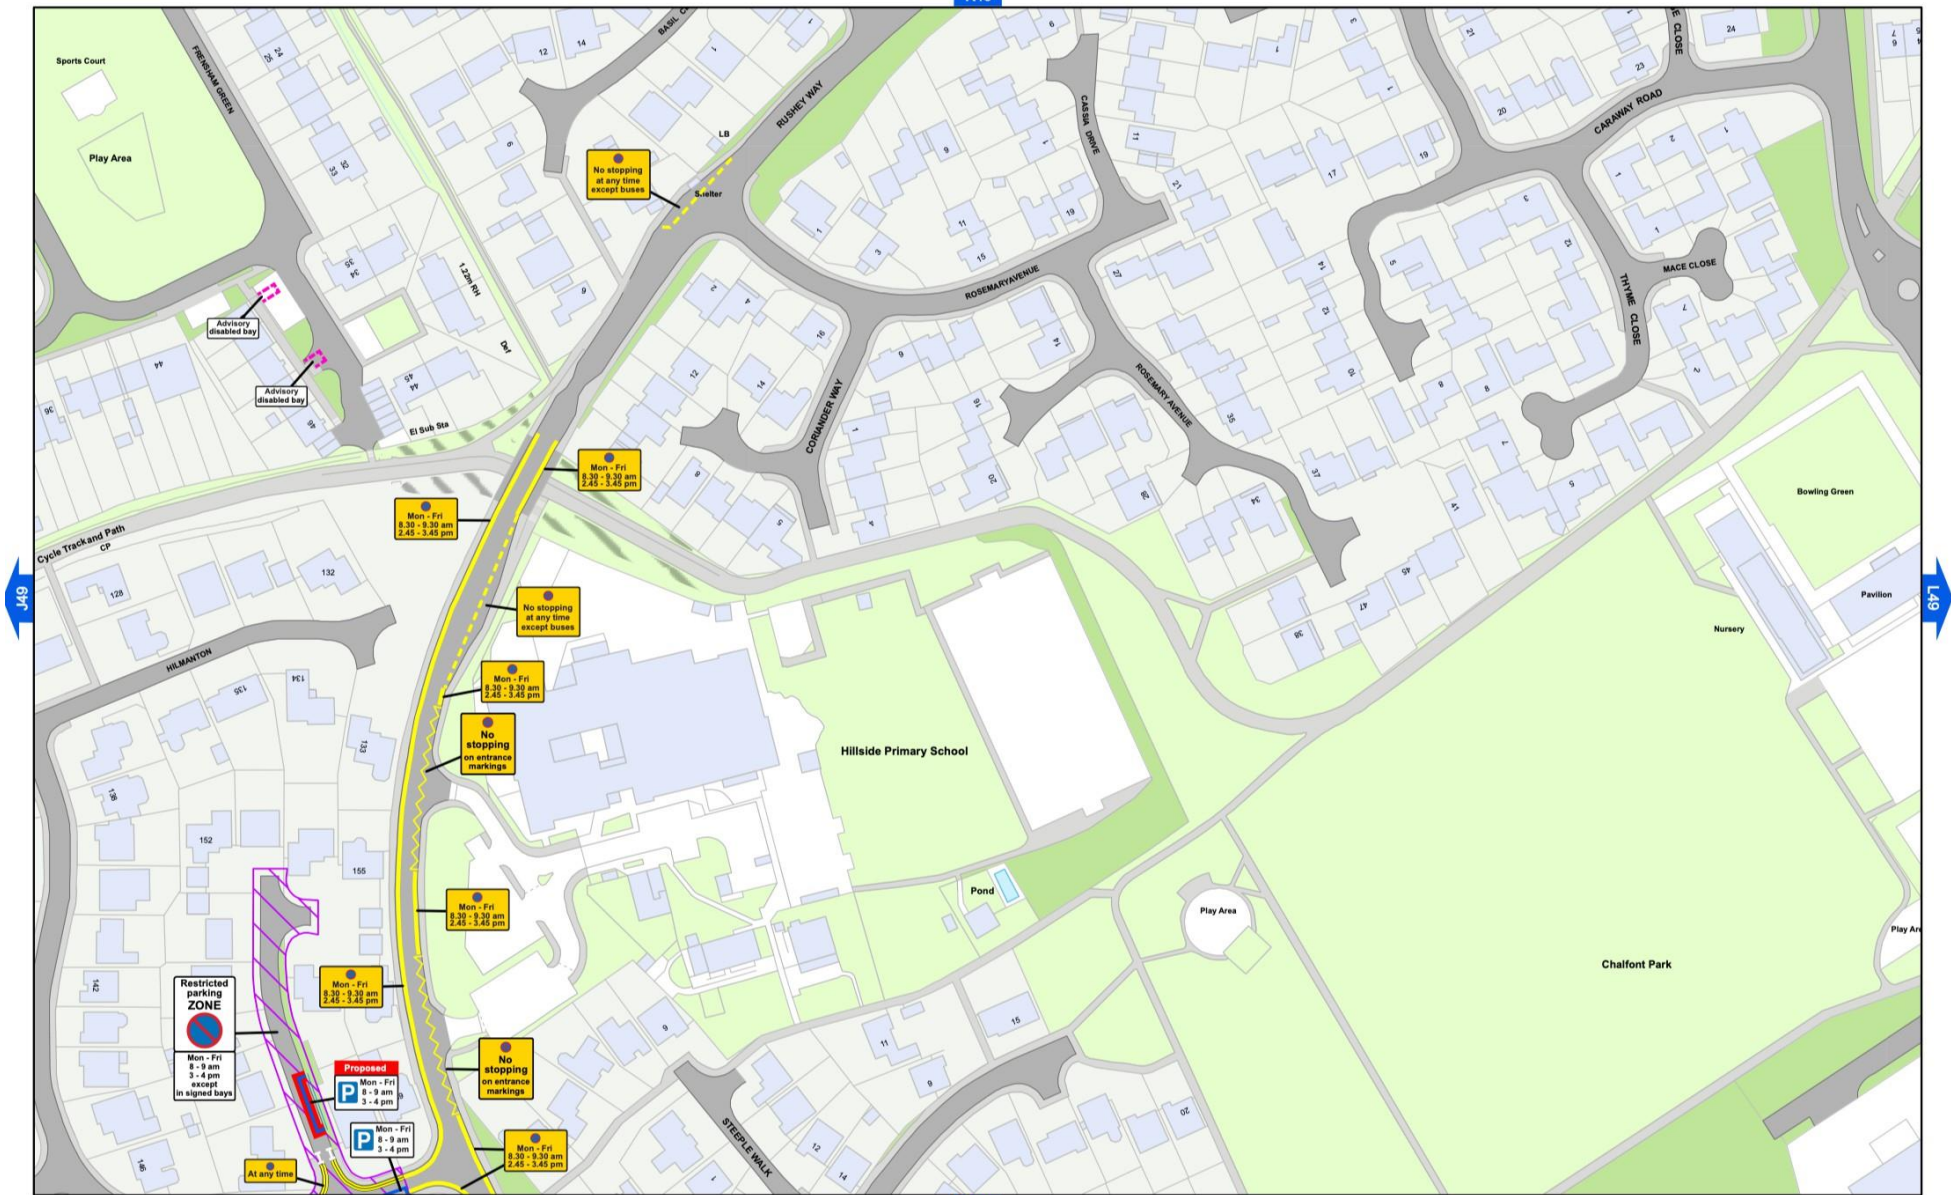

Wokingham Borough Council (Prohibition and Restriction of Stopping, Waiting, Loading and Parking Places (Consolidation) Order 2023

SCALE - 1:1,250 @ A3



Wokingham Borough Council
Civic Offices
Wokingham
Berkshire
RG40 1BN



Wokingham Borough Council (Prohibition and Restriction of Stopping, Waiting, Loading and Parking Places (Consolidation) Order 2023

SCALE - 1:1,250 @ A3

© Crown copyright and database rights 2023 Ordnance Survey LA100019592



Wokingham Borough Council
Civic Offices
Wokingham
Berkshire
RG40 1BN



Wokingham Borough Council
Civic Offices
Wokingham
Berkshire
RG40 1BN

Private information that contains a small amount of sensitive data which is essential to communicate with an individual but doesn't require to be sent via secure methods.



Wokingham Borough Council (Prohibition and Restriction
of Stopping, Waiting, Loading and Parking Places
(Consolidation) Order 2023

SCALE - 1:1,250 @ A3




Priv... © Crown copyright and database rights 2023 Ordnance Survey LA100019592

an individual but doesn't require to be sent via secure methods.



WOKINGHAM
BOROUGH COUNCIL

Wokingham Borough Council
Civic Offices
Wokingham
Berkshire
RG40 1BN

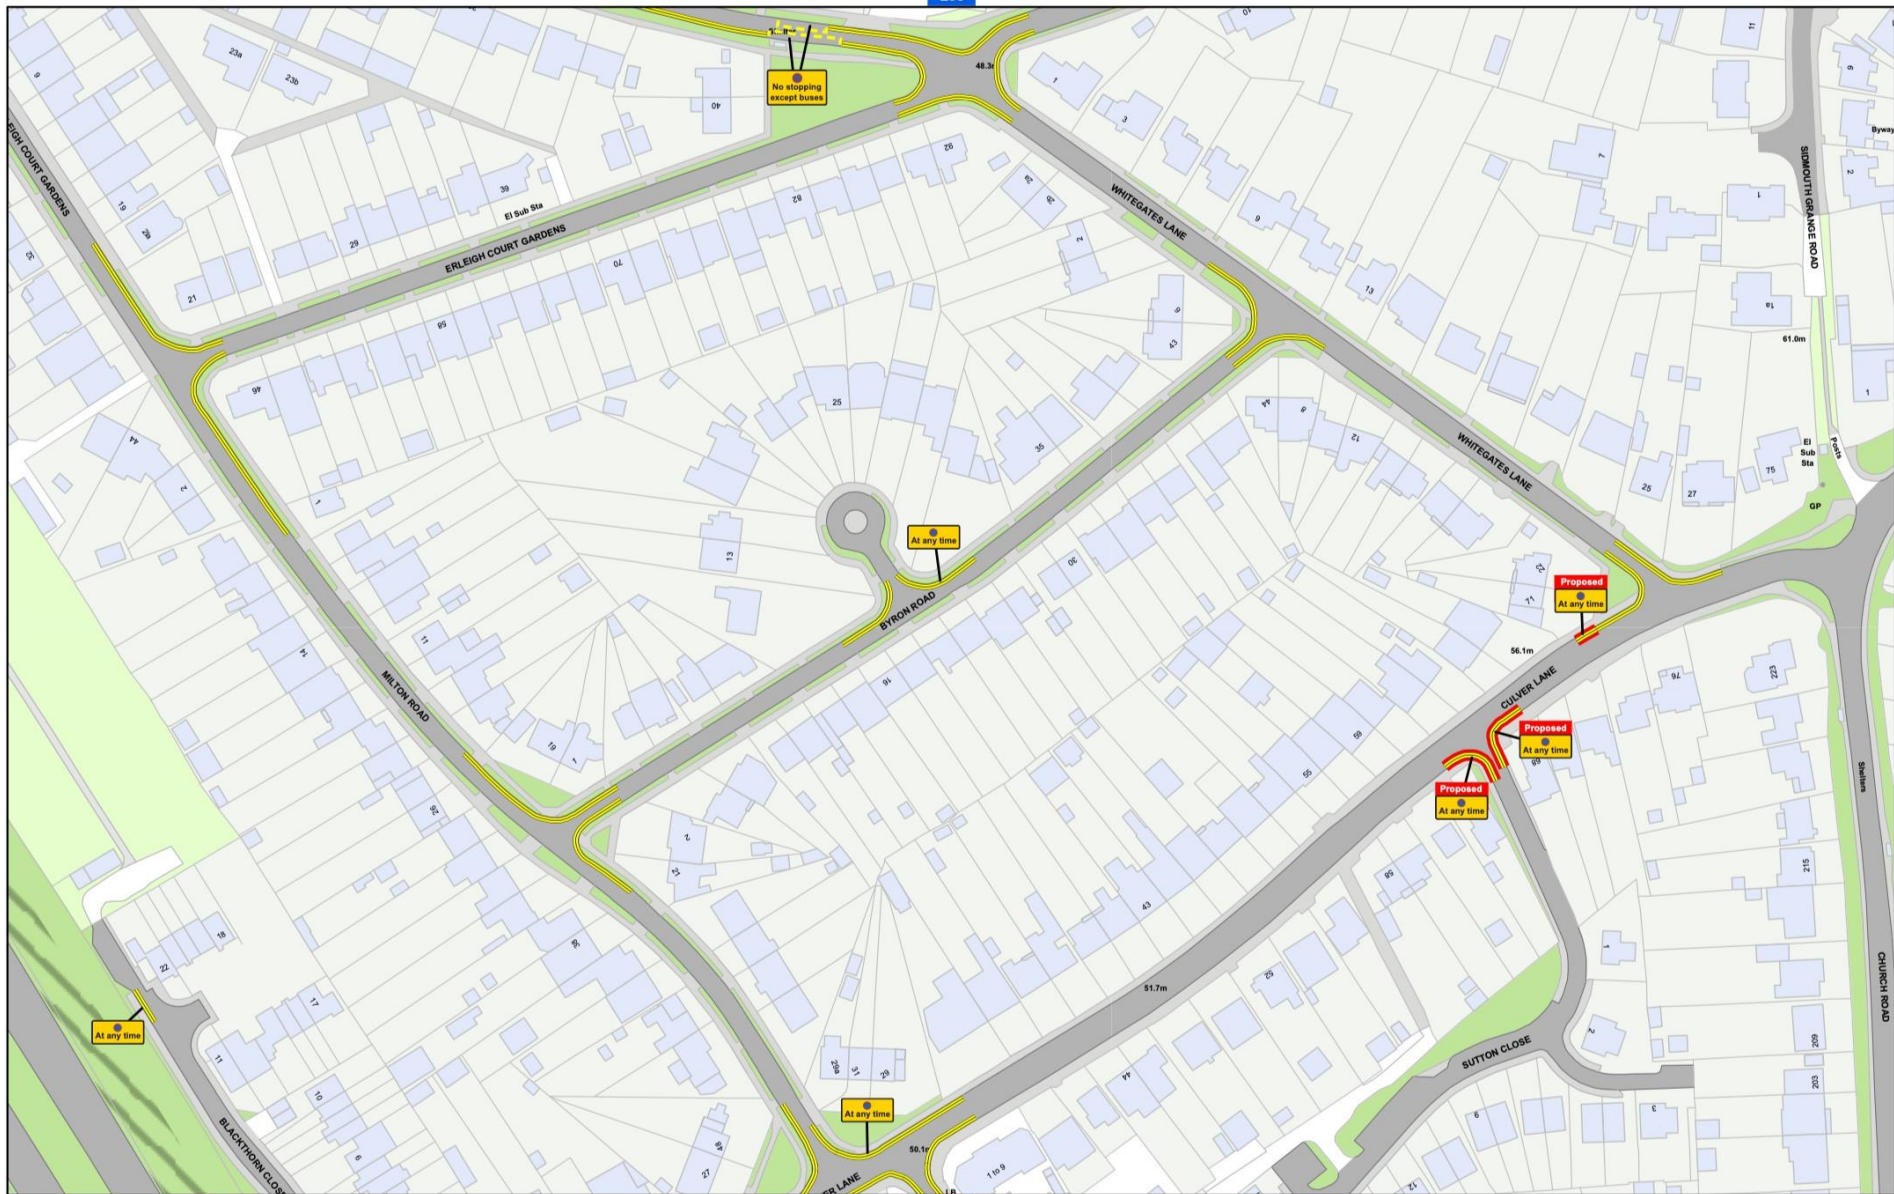


Wokingham Borough Council (Prohibition and Restriction
of Stopping, Waiting, Loading and Parking Places
(Consolidation) Order 2023

SCALE - 1:1,250 @ A3



WOKINGHAM
BOROUGH COUNCIL

Wokingham Borough Council
Civic Offices
Wokingham
Berkshire
RG40 1BN

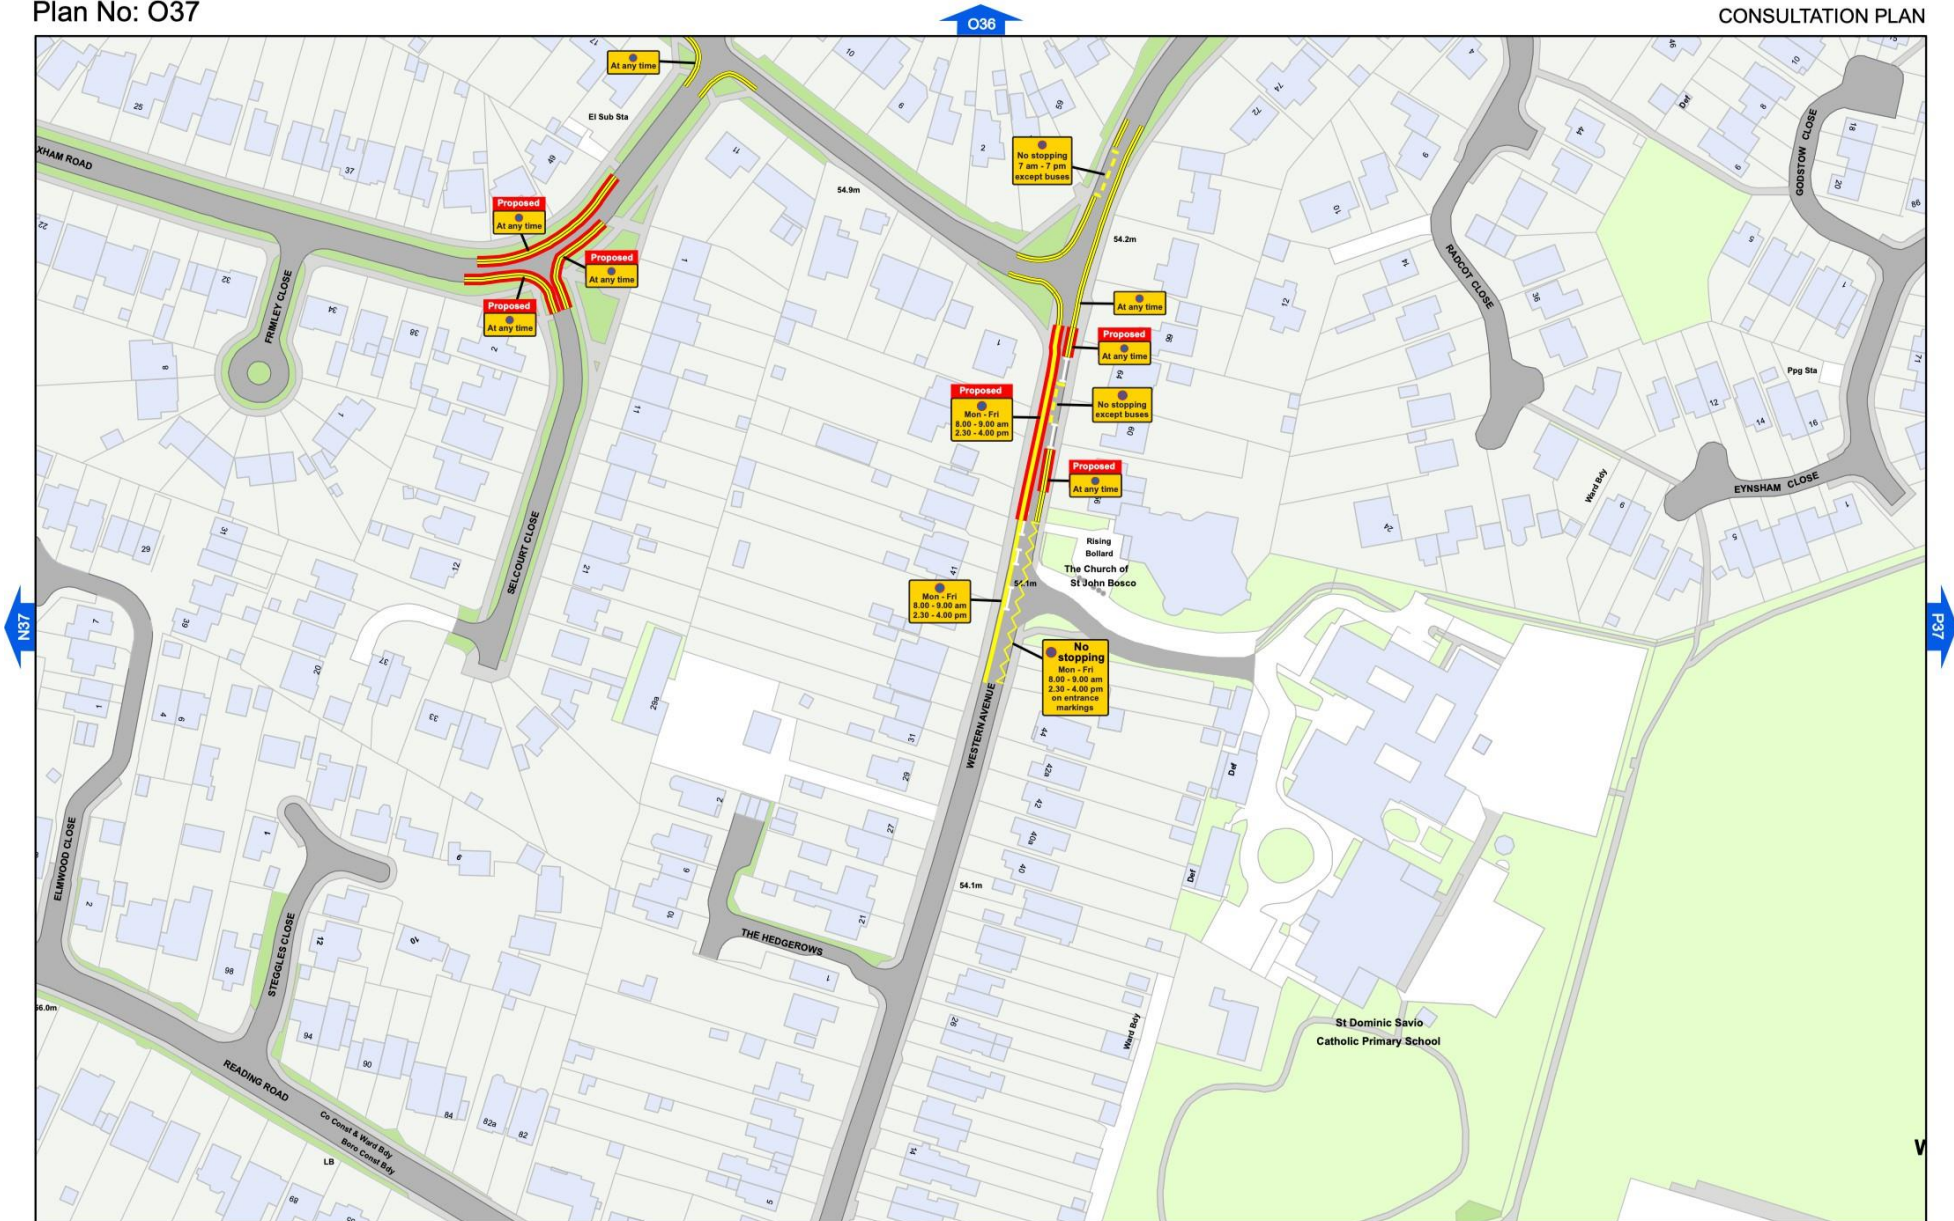

Wokingham Borough Council (Prohibition and Restriction of Stopping, Waiting, Loading and Parking Places (Consolidation) Order 2023

SCALE - 1:1,250 @ A3



WOKINGHAM
BOROUGH COUNCIL

Wokingham Borough Council
Civic Offices
Wokingham
Berkshire
RG40 1BN



Wokingham Borough Council (Prohibition and Restriction of Stopping, Waiting, Loading and Parking Places (Consolidation) Order 2023


SCALE - 1:1,250 @ A3

© Crown copyright and database rights 2025 Ordnance Survey LA100019592



WOKINGHAM
BOROUGH COUNCIL

Wokingham Borough Council
Civic Offices
Wokingham
Berkshire
RG40 1BN

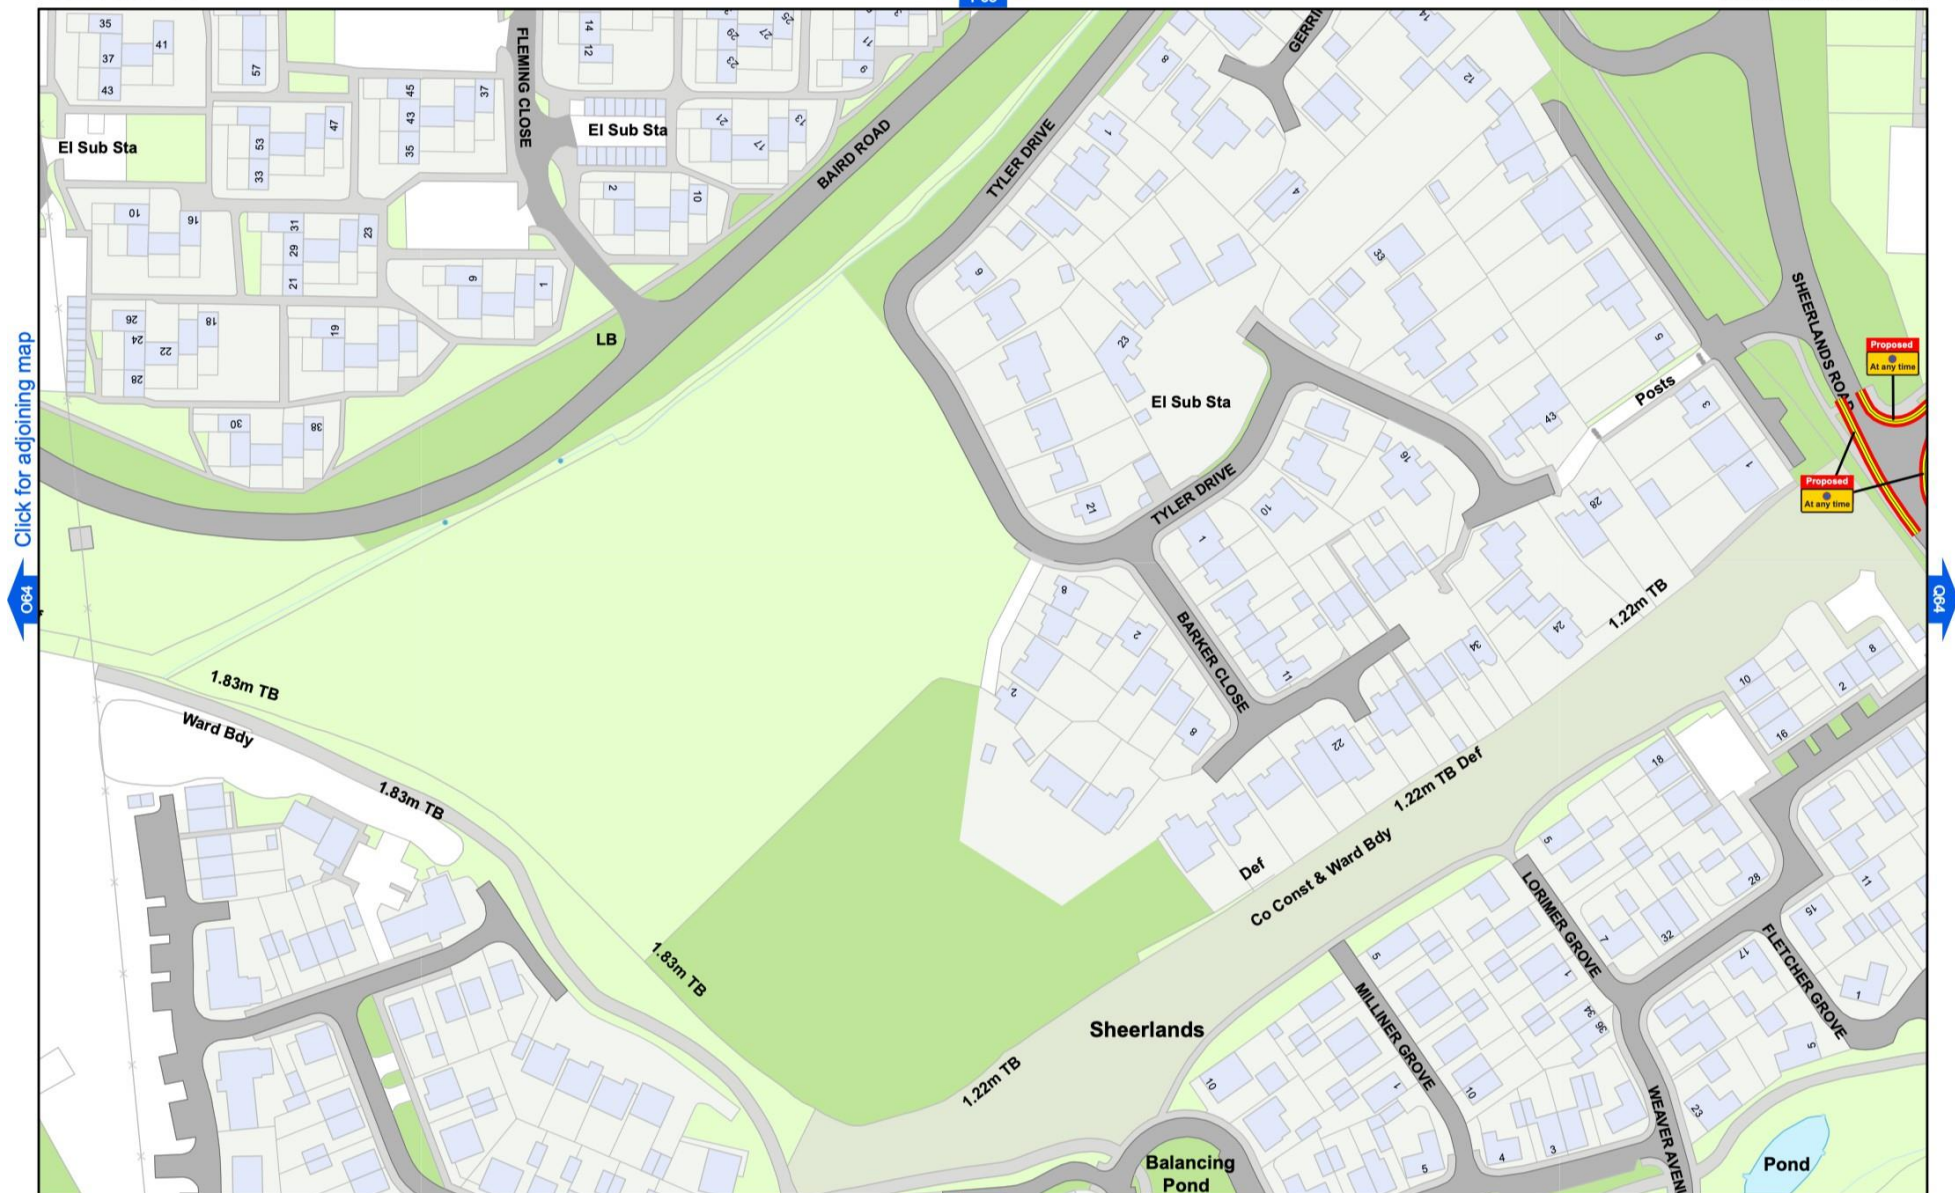

Wokingham Borough Council (Prohibition and Restriction
of Stopping, Waiting, Loading and Parking Places
(Consolidation) Order 2023

SCALE - 1:1,250 @ A3

© Crown copyright and database rights 2023 Ordnance Survey LA100019592



WOKINGHAM
BOROUGH COUNCIL

[Click for adjoining map](#)

Wokingham Borough Council
Civic Offices
Wokingham
Berkshire
RG40 1BN



Wokingham Borough Council (Prohibition and Restriction of Stopping, Waiting, Loading and Parking Places (Consolidation) Order 2023

SCALE - 1:1,250 @ A3




WOKINGHAM
BOROUGH COUNCIL

Wokingham Borough Council
Civic Offices
Wokingham
Berkshire
RG40 1BN

Plan No: Q64

CONSULTATION PLAN

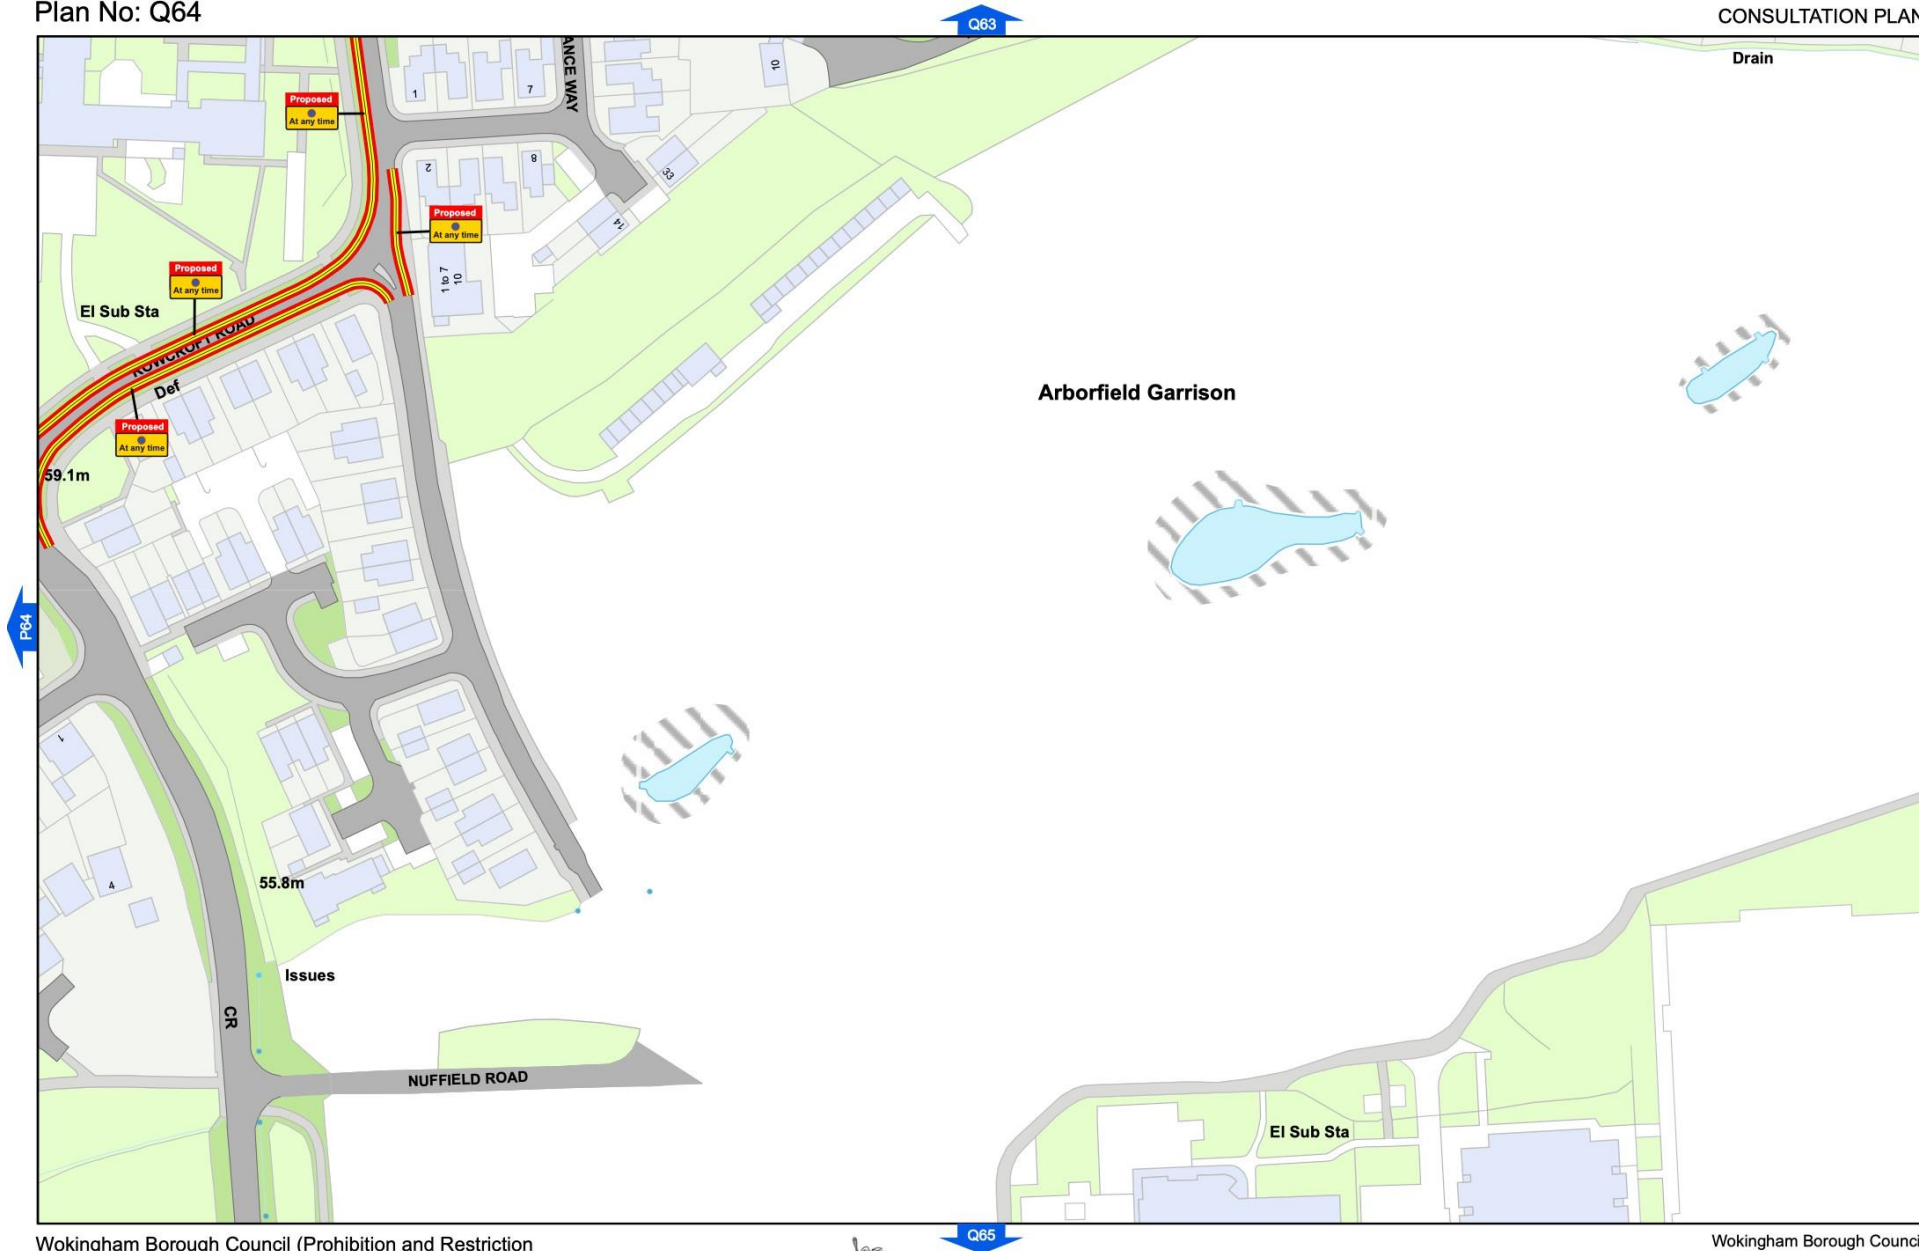


Wokingham Borough Council (Prohibition and Restriction of Stopping, Waiting, Loading and Parking Places (Consolidation) Order 2023

SCALE - 1:1,250 @ A3



WOKINGHAM
BOROUGH COUNCIL

Wokingham Borough Council
Civic Offices
Wokingham
Berkshire
RG40 1BN

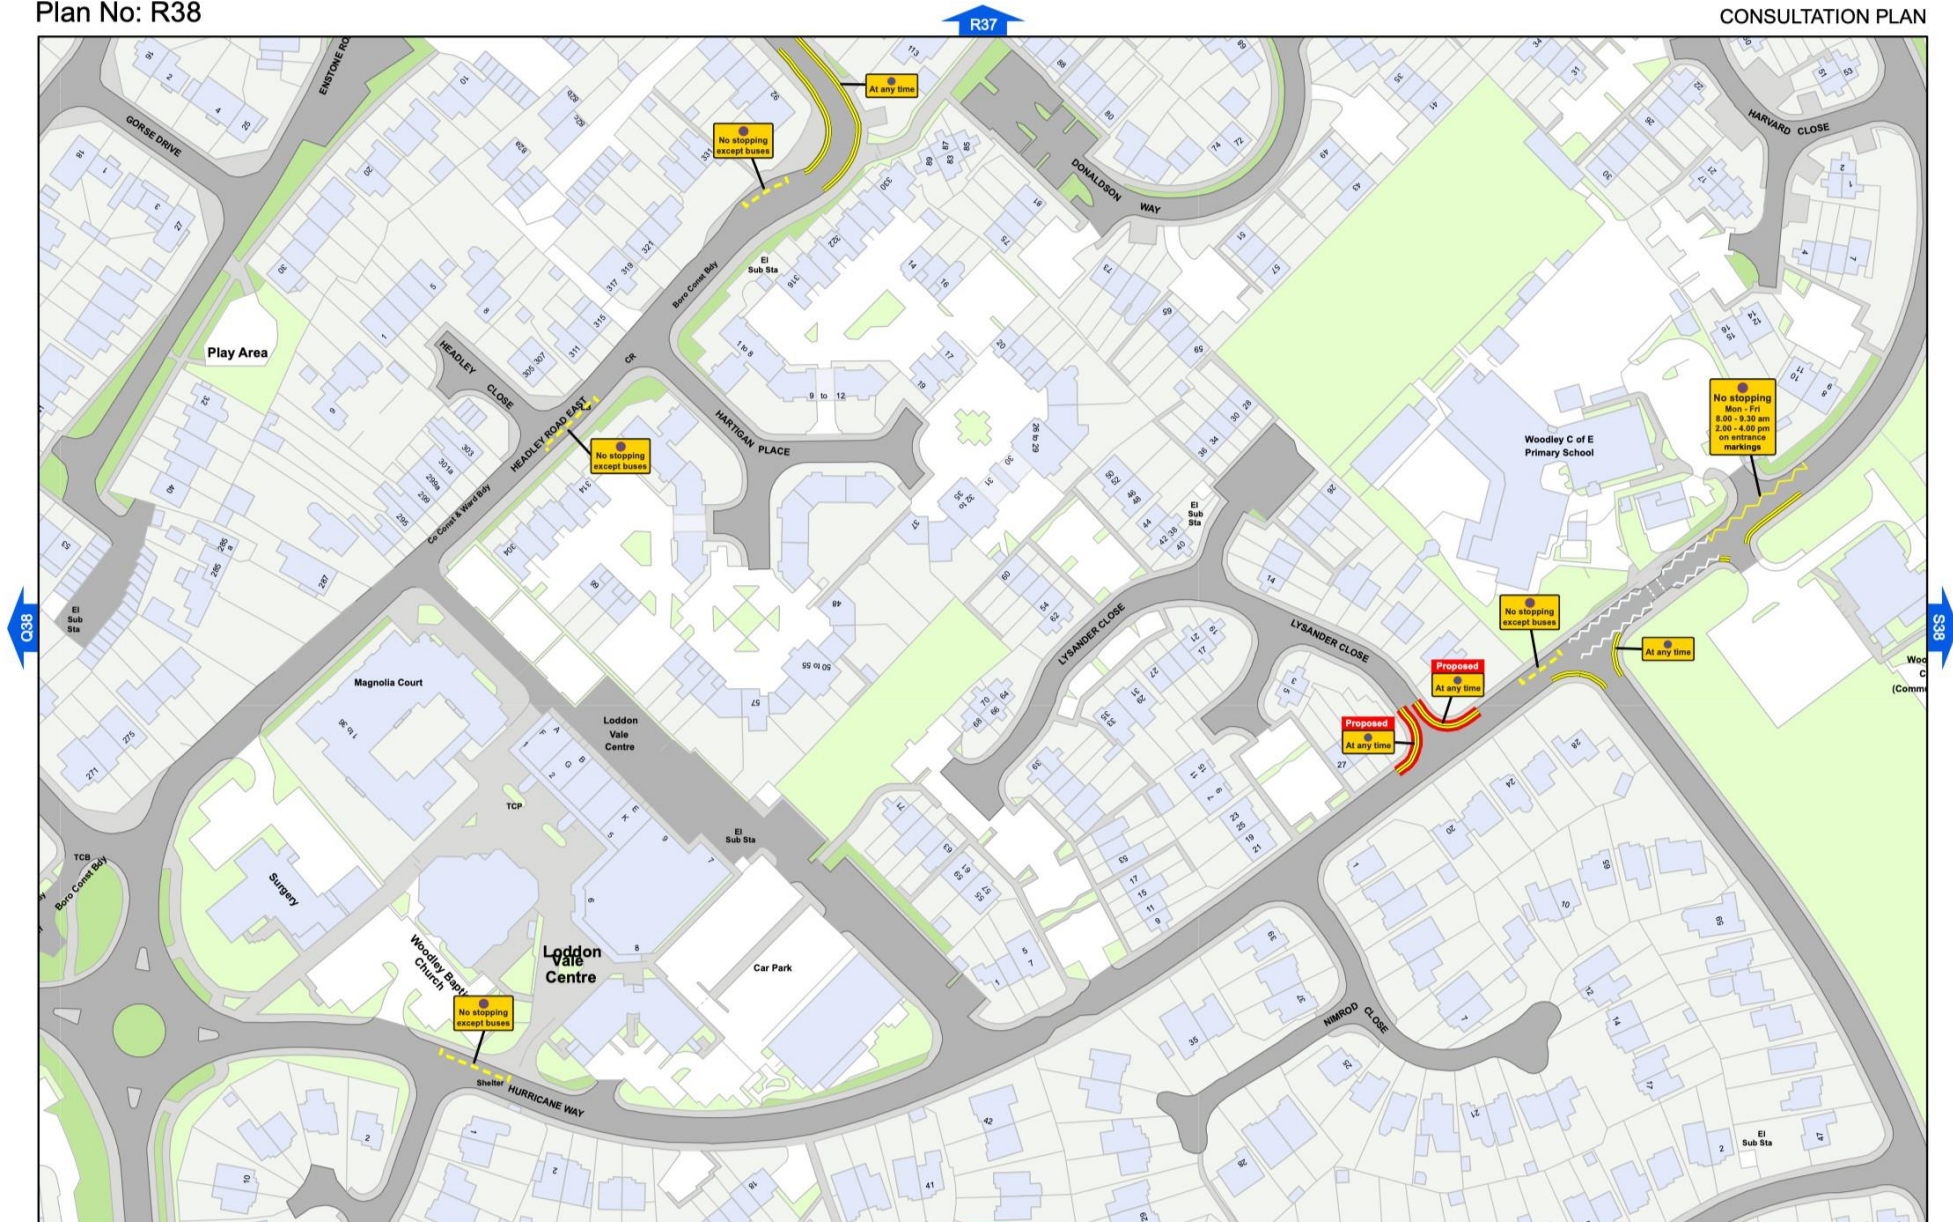

Wokingham Borough Council (Prohibition and Restriction of Stopping, Waiting, Loading and Parking Places (Consolidation) Order 2023

SCALE - 1:1,250 @ A3



WOKINGHAM
BOROUGH COUNCIL

Wokingham Borough Council
Civic Offices
Wokingham
Berkshire
RG40 1BN



Wokingham Borough Council (Prohibition and Restriction
of Stopping, Waiting, Loading and Parking Places
(Consolidation) Order 2023

SCALE - 1:1,250 @ A3


© Crown copyright and database rights 2023 Ordnance Survey LA100019592

Private information that contains a small amount of sensitive data which is essential to communicate with
an individual but doesn't require to be sent via secure methods.



WOKINGHAM
BOROUGH COUNCIL

Wokingham Borough Council
Civic Offices
Wokingham
Berkshire
RG40 1BN

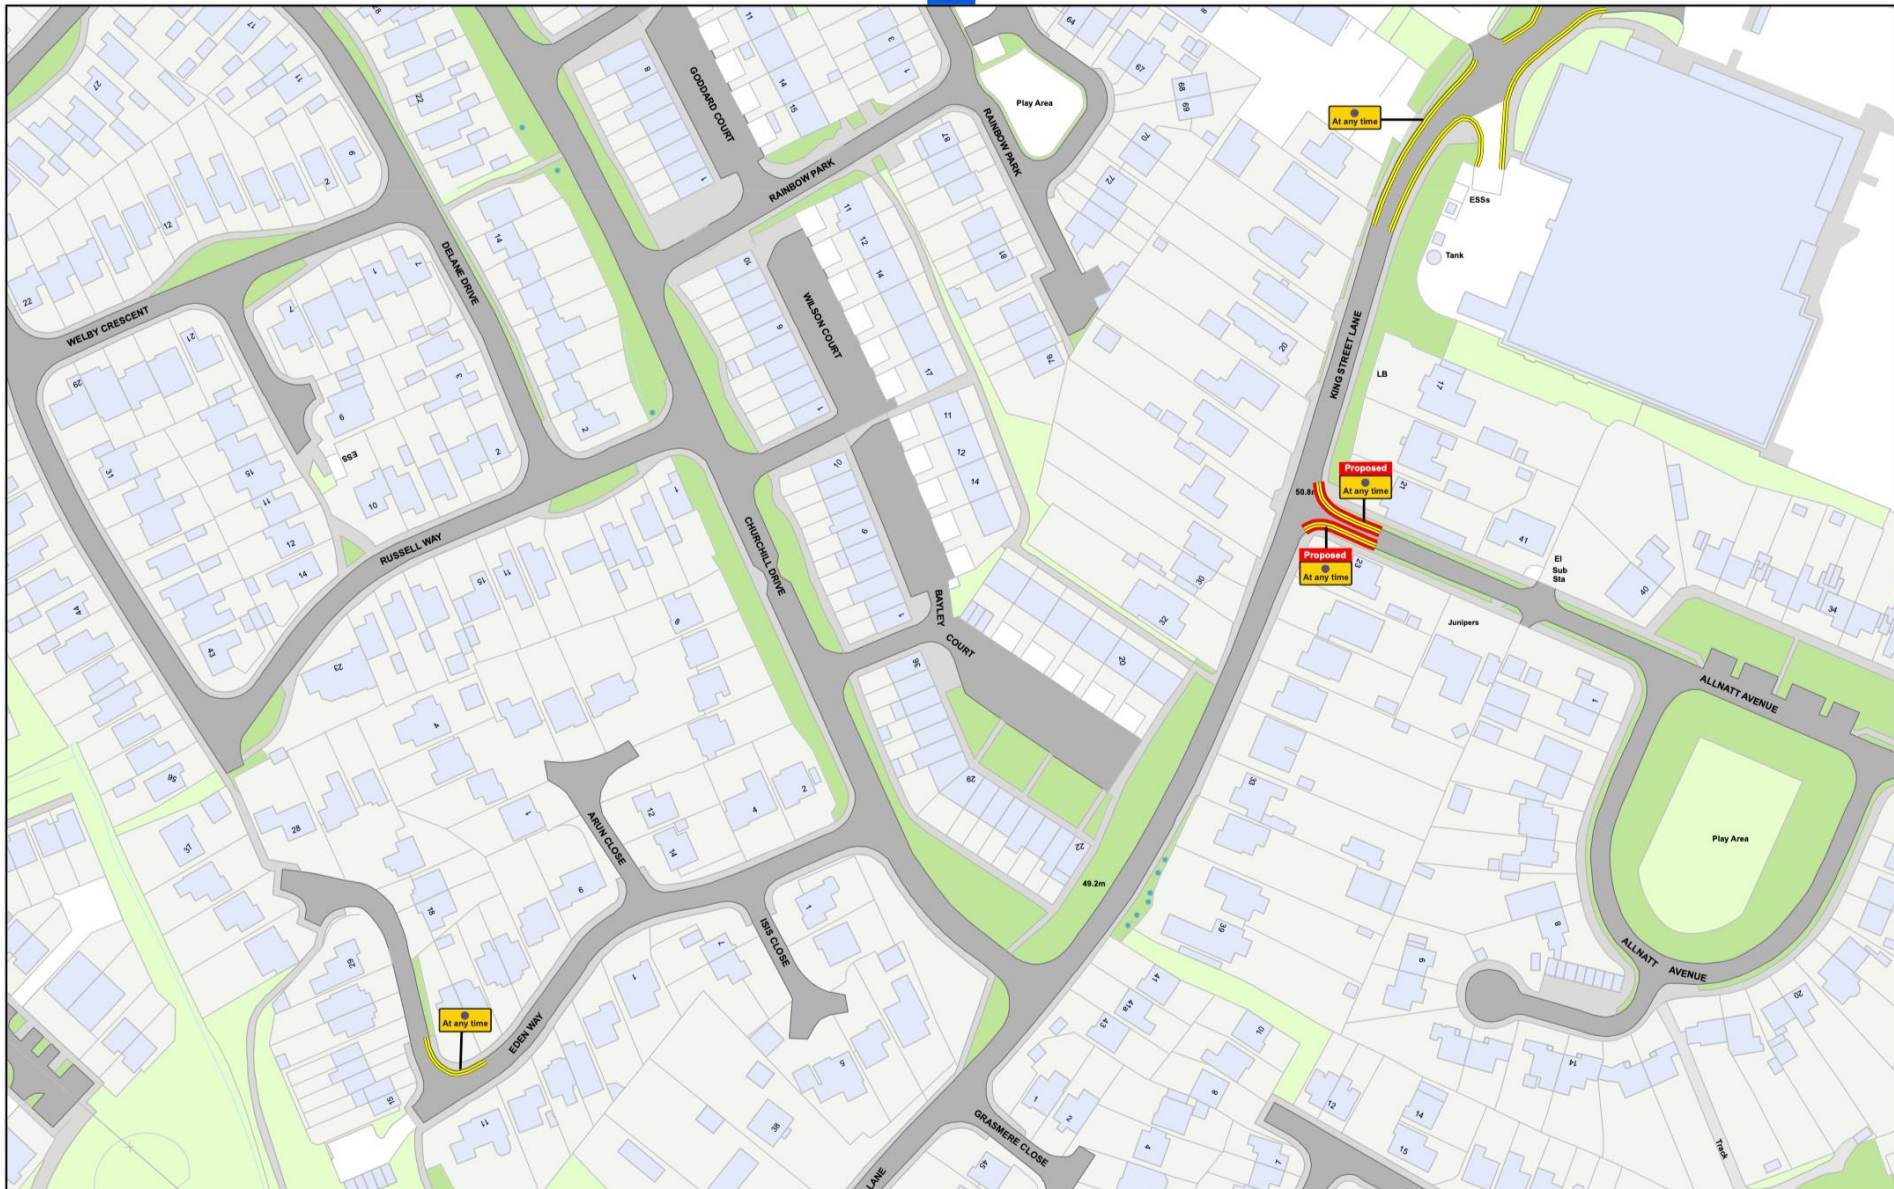


Wokingham Borough Council (Prohibition and Restriction
of Stopping, Waiting, Loading and Parking Places
(Consolidation) Order 2023

SCALE - 1:1,250 @ A3



WOKINGHAM
BOROUGH COUNCIL

Wokingham Borough Council
Civic Offices
Wokingham
Berkshire
RG40 1BN

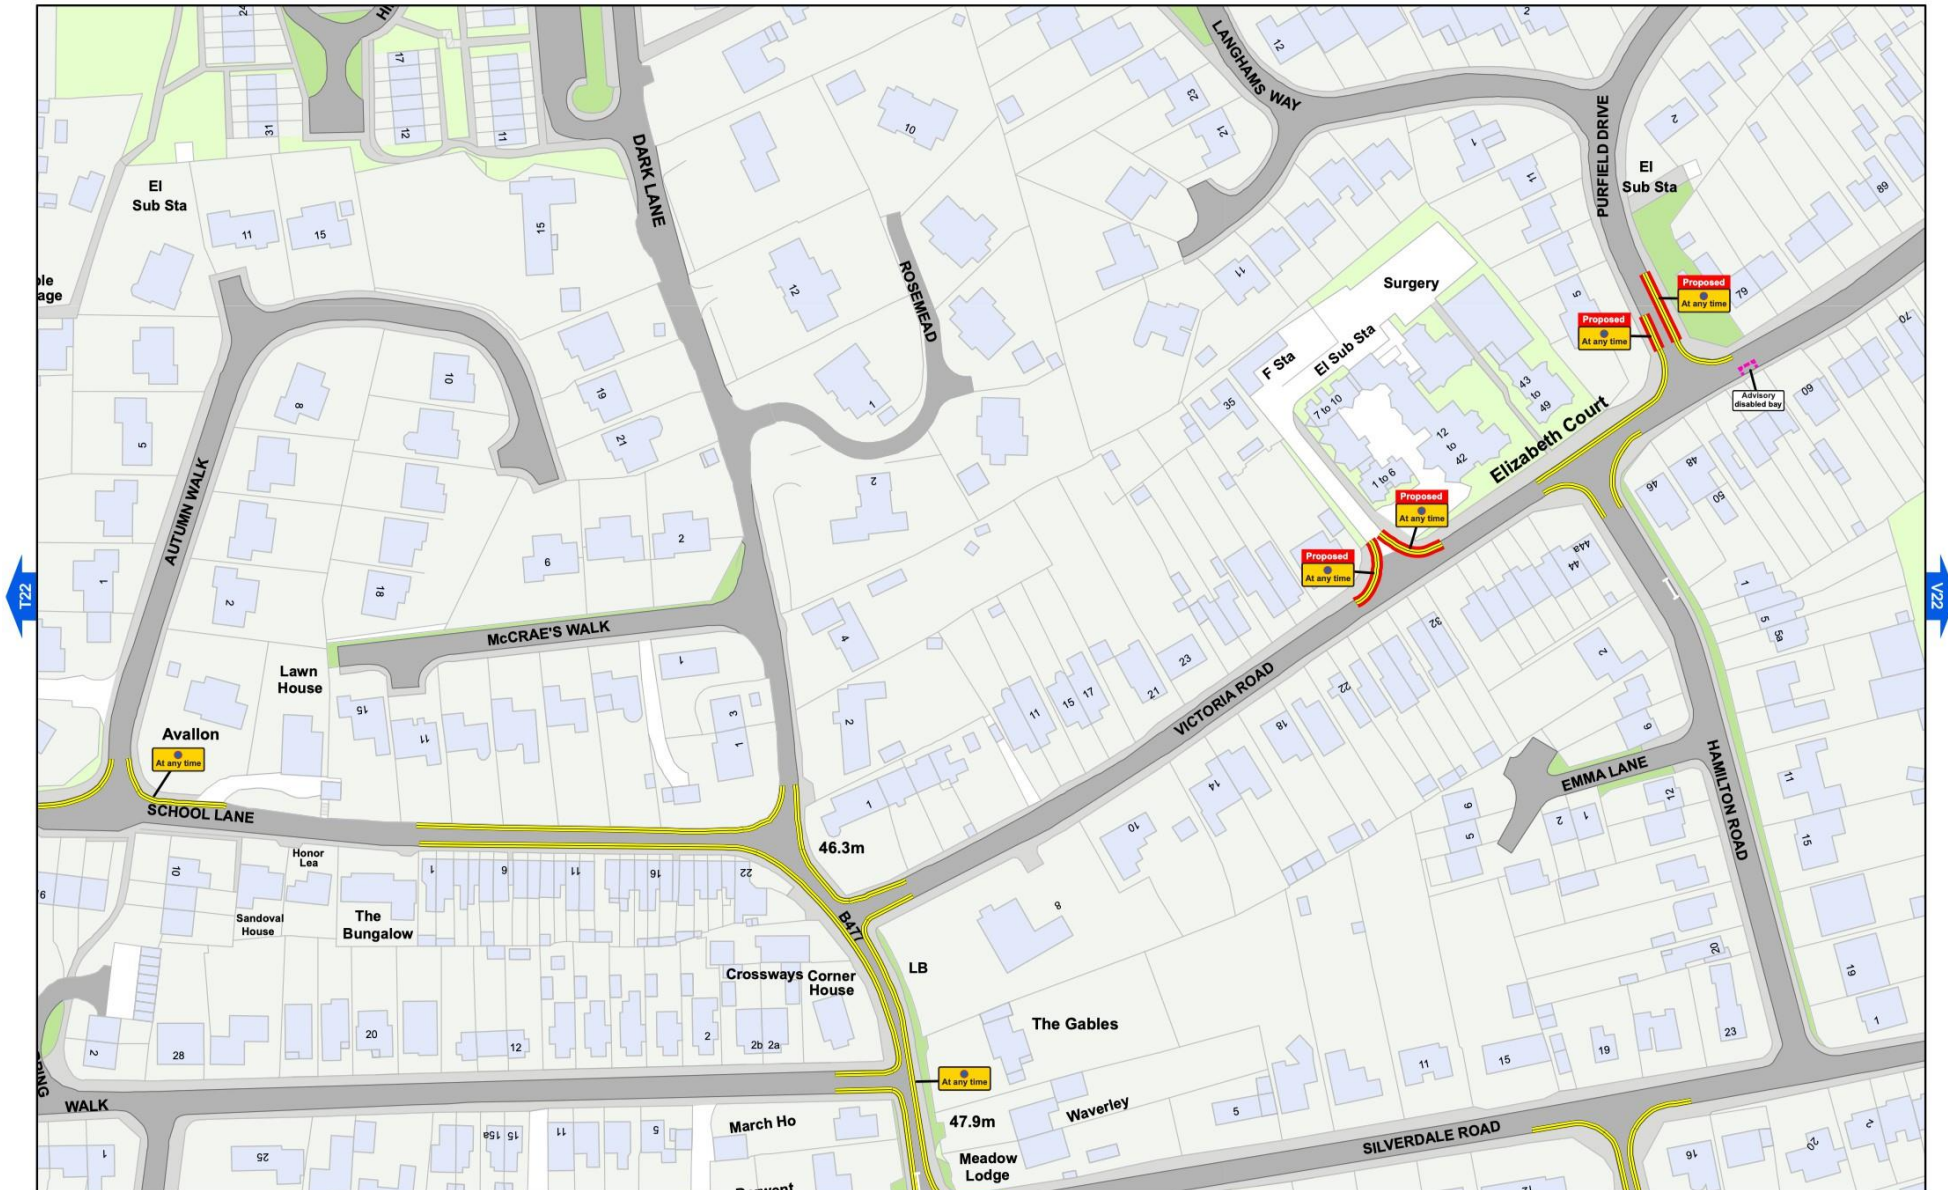

Wokingham Borough Council (Prohibition and Restriction
of Stopping, Waiting, Loading and Parking Places
(Consolidation) Order 2023

SCALE - 1:1,250 @ A3



© Crown copyright and database rights 2023 Ordnance Survey LA100019592



WOKINGHAM
BOROUGH COUNCIL


Wokingham Borough Council
Civic Offices
Wokingham
Berkshire
RG40 1BN



SCALE - 1:1,250 @ A3



Wokingham Borough Council
Civic Offices
Wokingham
Berkshire
RG40 1BN

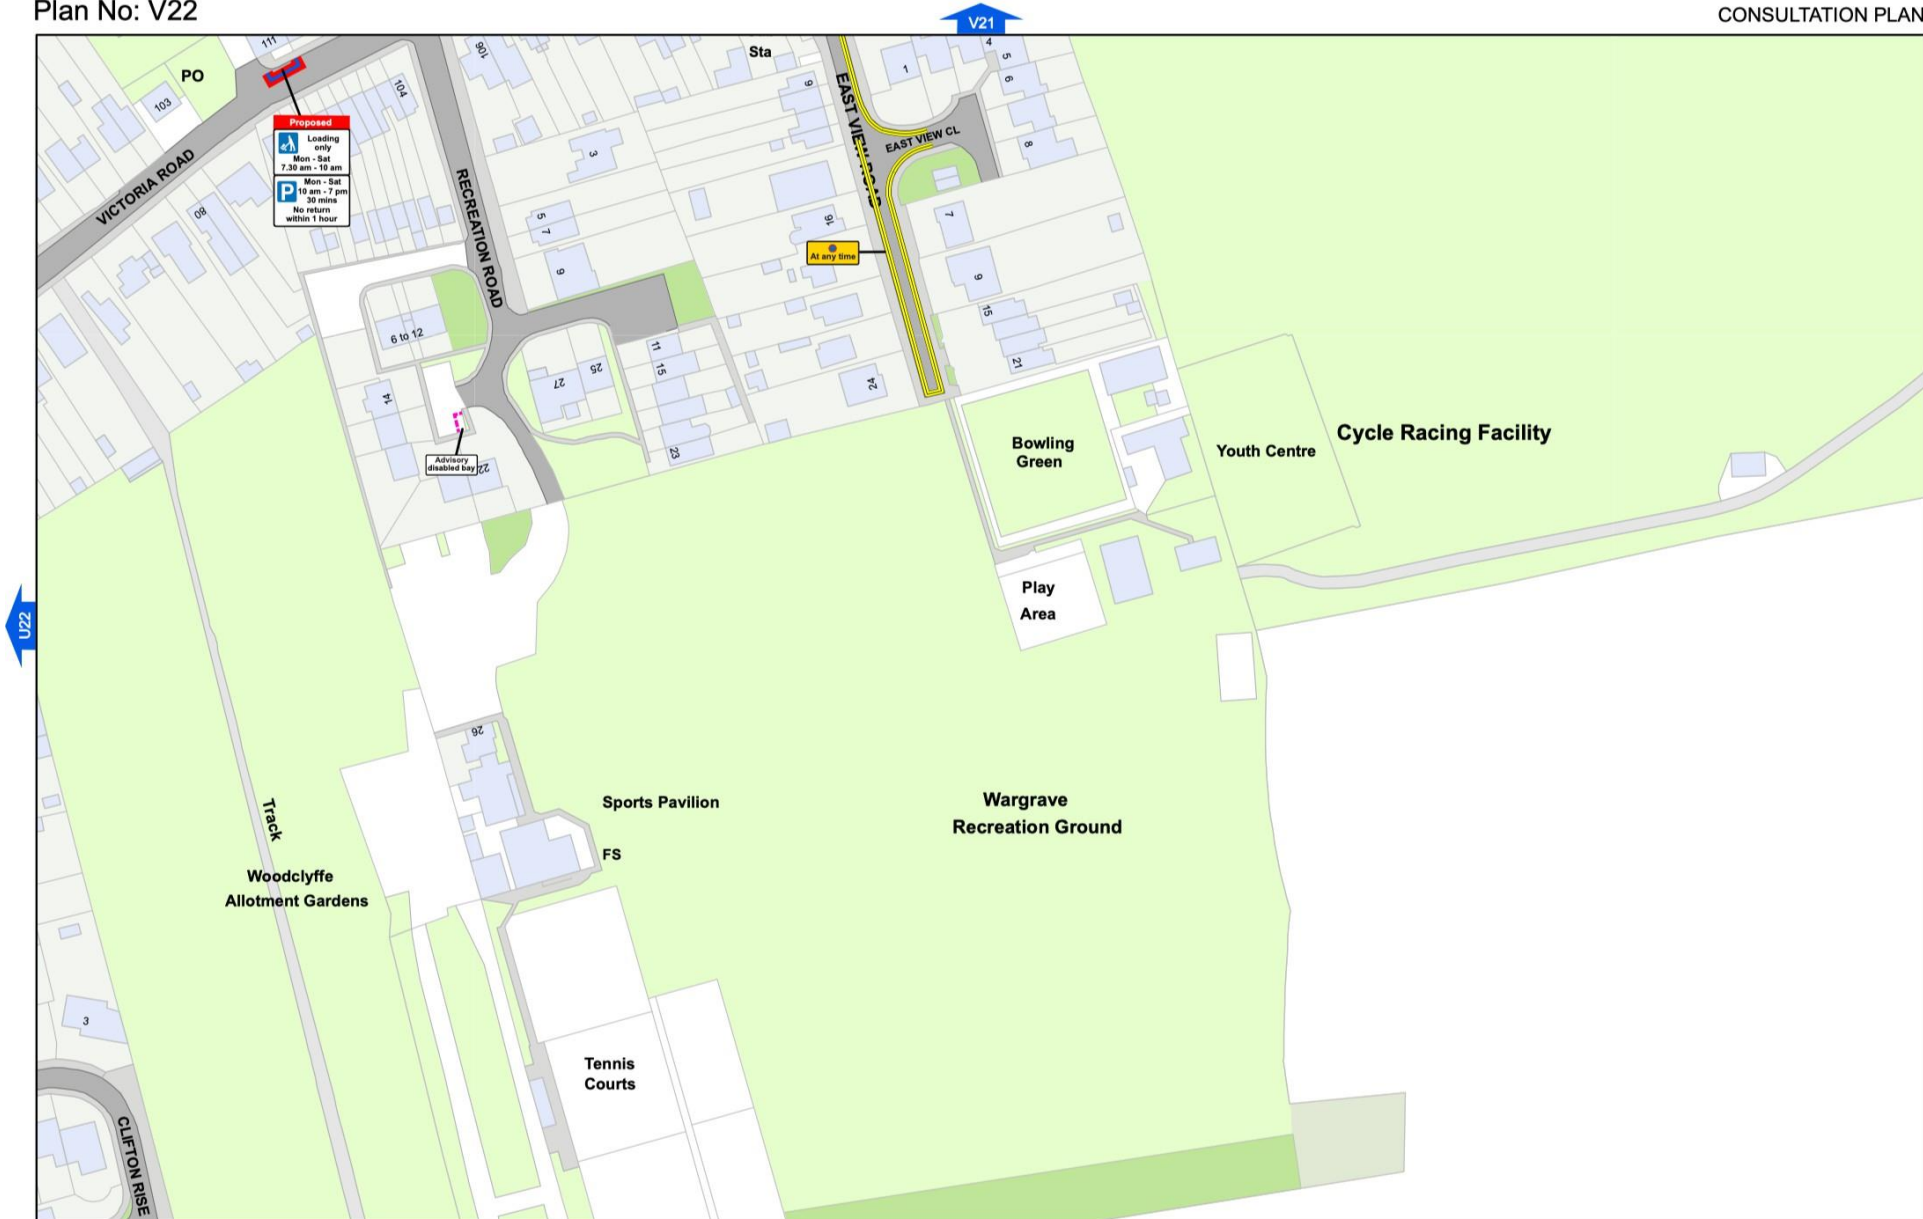

Wokingham Borough Council (Prohibition and Restriction of Stopping, Waiting, Loading and Parking Places (Consolidation) Order 2023

SCALE - 1:1,250 @ A3



WOKINGHAM
BOROUGH COUNCIL

Wokingham Borough Council
Civic Offices
Wokingham
Berkshire
RG40 1BN



Wokingham Borough Council (Prohibition and Restriction of Stopping, Waiting, Loading and Parking Places (Consolidation) Order 2023

SCALE - 1:1,250 @ A3



WOKINGHAM
BOROUGH COUNCIL

Wokingham Borough Council
Civic Offices
Wokingham
Berkshire
RG40 1BN




Wokingham Borough Council (Prohibition and Restriction
of Stopping, Waiting, Loading and Parking Places
(Consolidation) Order 2023

SCALE - 1:1,250 @ A3



Wokingham Borough Council
Civic Offices
Wokingham
Berkshire
RG40 1BN

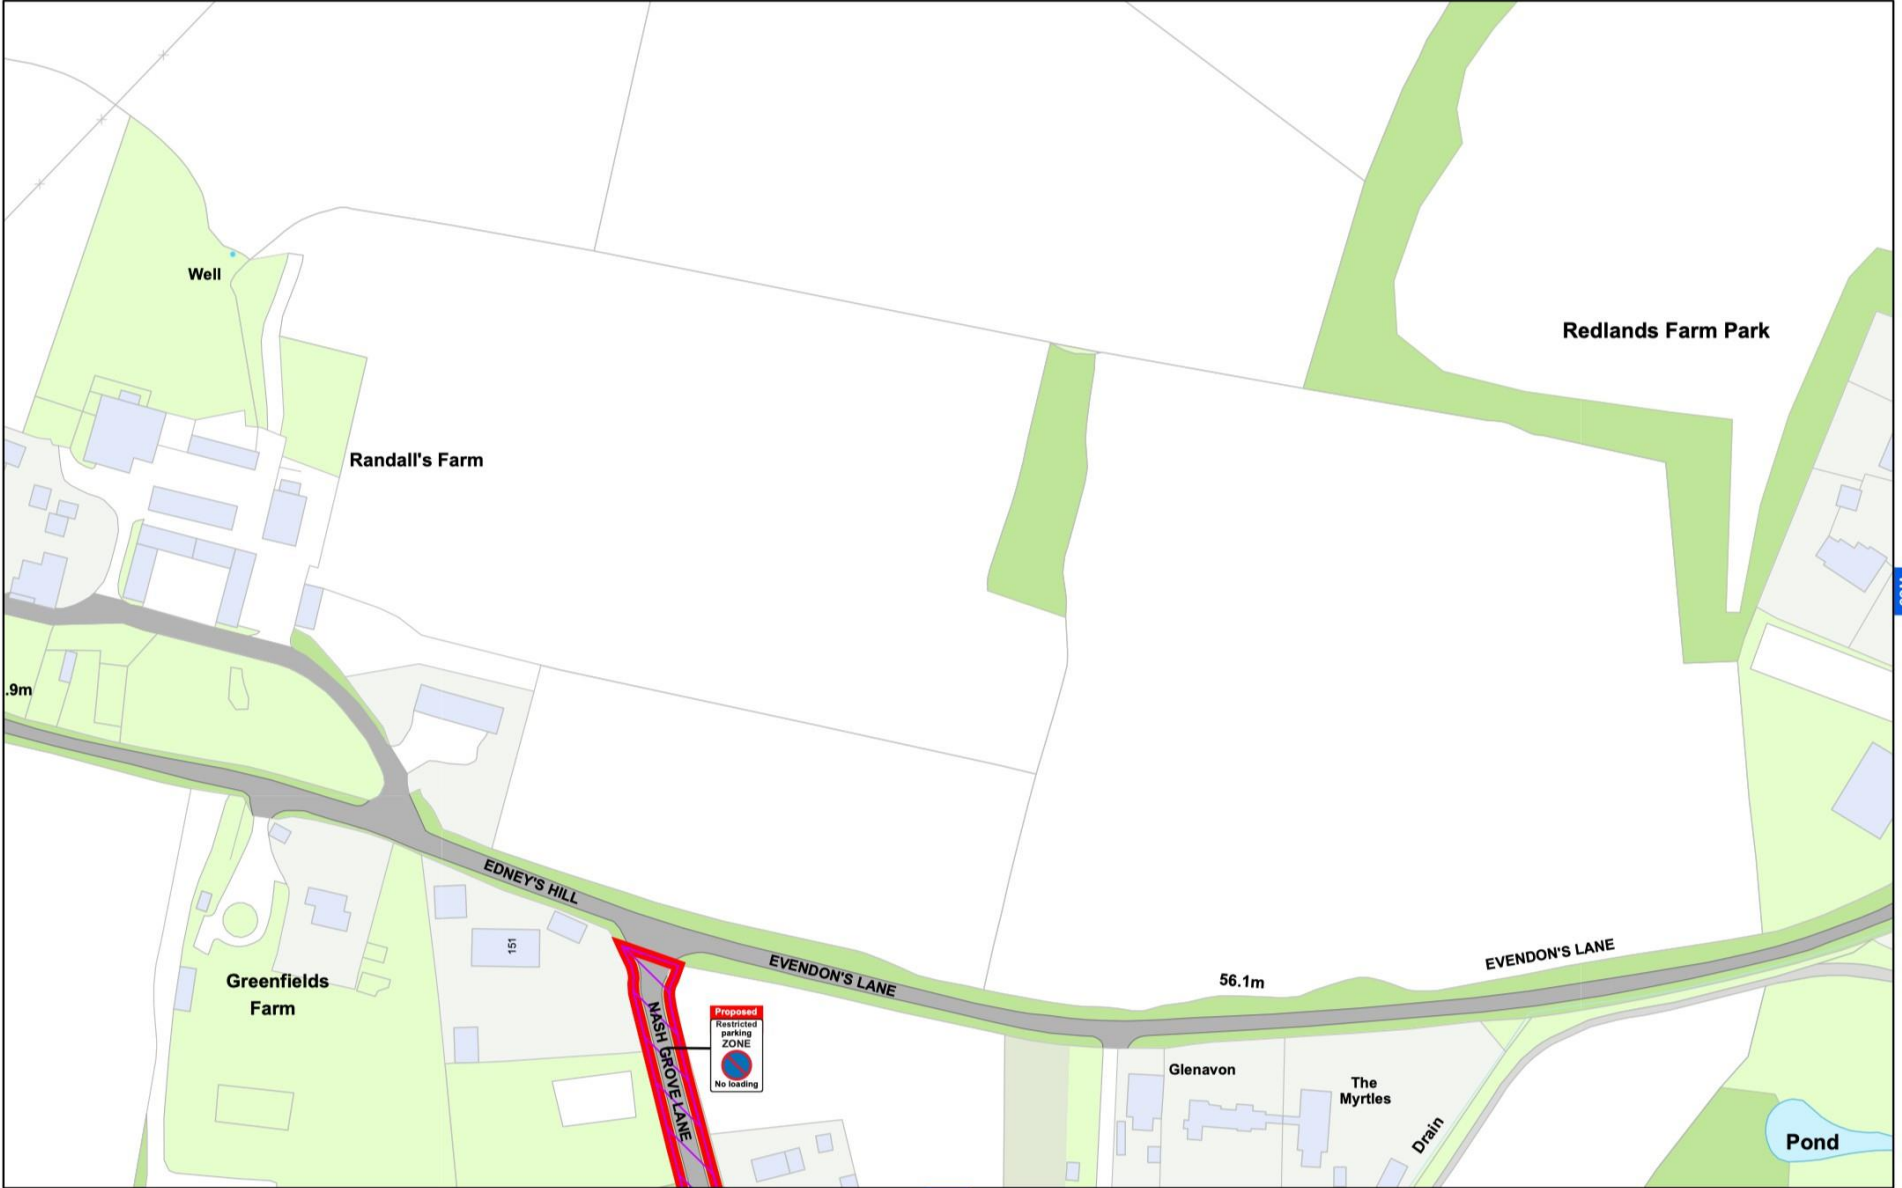

Wokingham Borough Council (Prohibition and Restriction of Stopping, Waiting, Loading and Parking Places (Consolidation) Order 2023


SCALE - 1:1,250 @ A3

© Crown copyright and database rights 2023 Ordnance Survey LA100019592



WOKINGHAM
BOROUGH COUNCIL

Wokingham Borough Council
Civic Offices
Wokingham
Berkshire
RG40 1BN

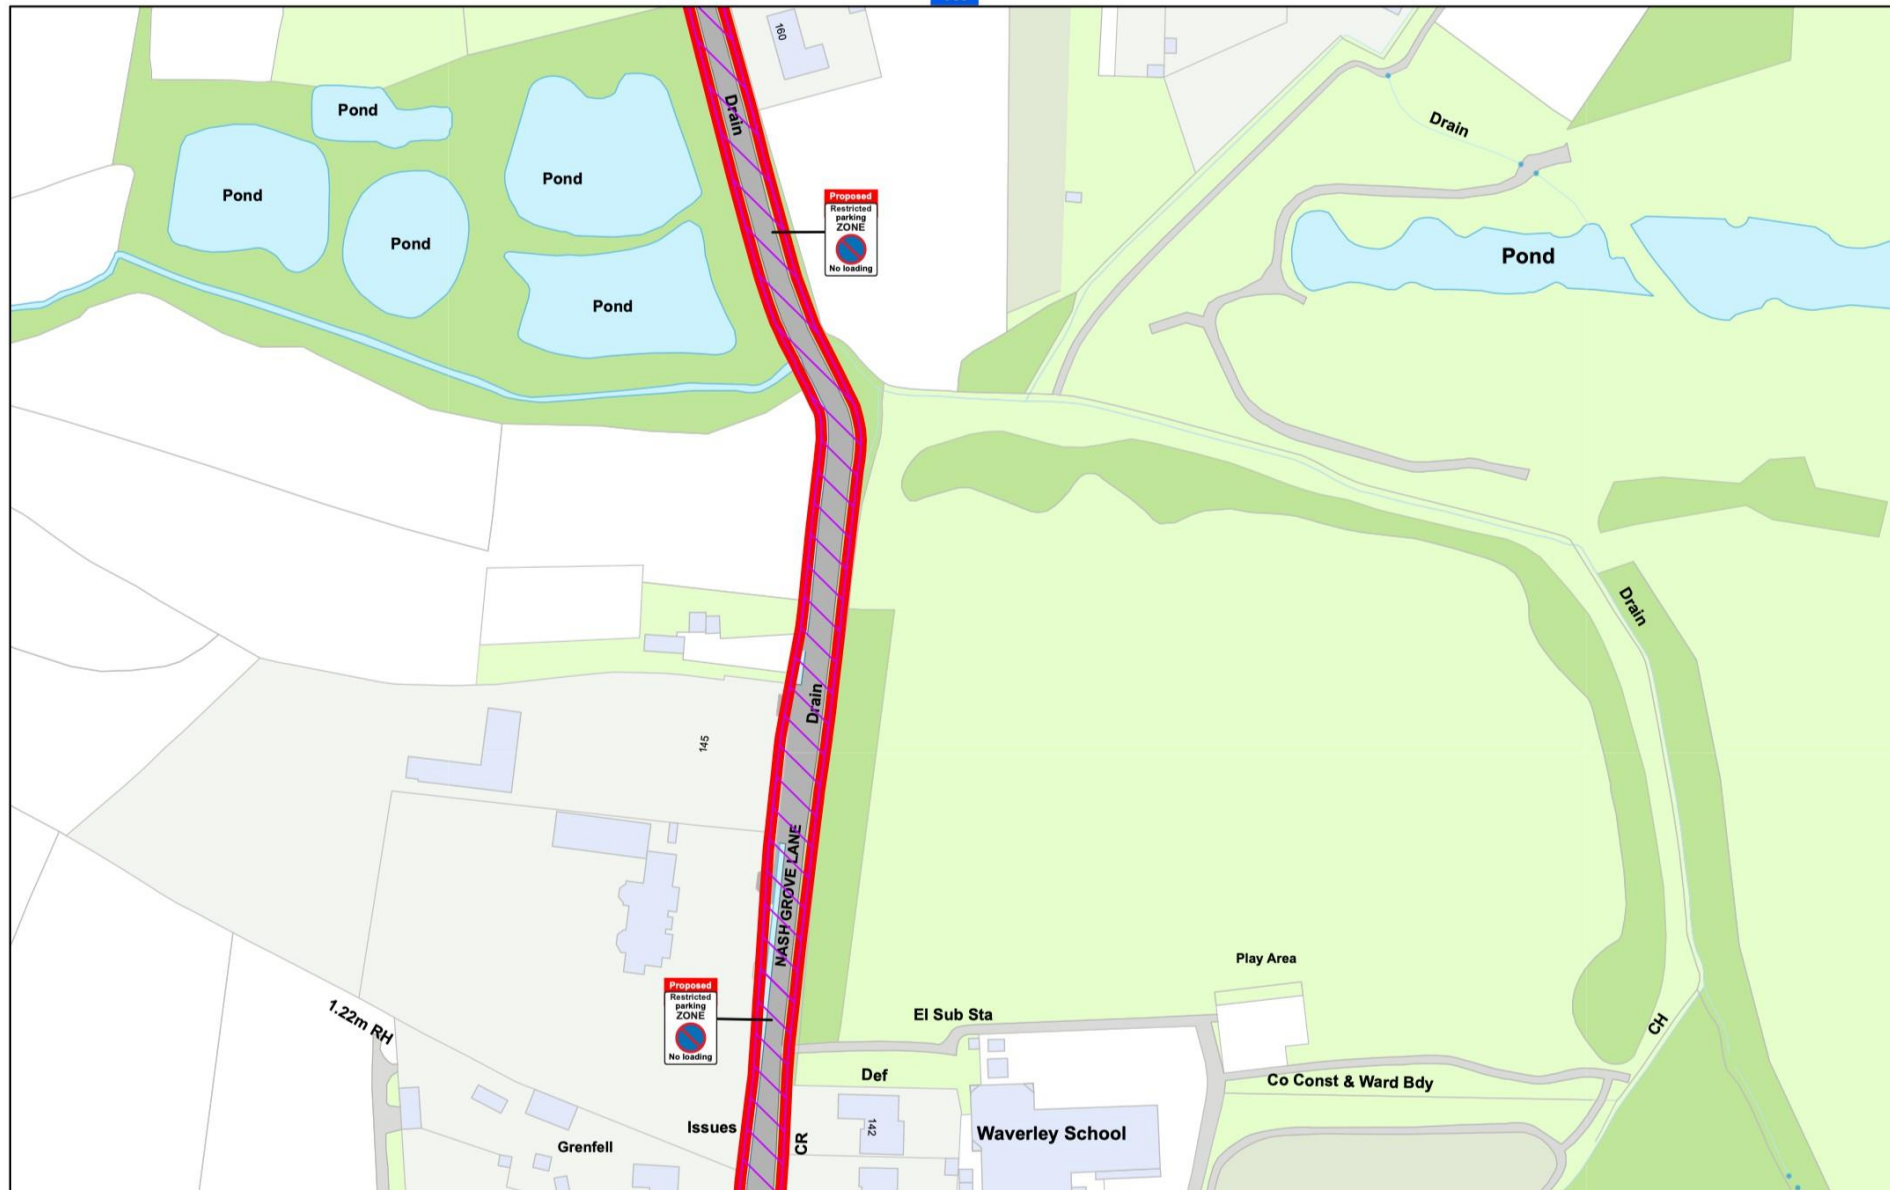


Wokingham Borough Council (Prohibition and Restriction
of Stopping, Waiting, Loading and Parking Places
(Consolidation) Order 2023

SCALE - 1:1,250 @ A3



WOKINGHAM
BOROUGH COUNCIL

Wokingham Borough Council
Civic Offices
Wokingham
Berkshire
RG40 1BN

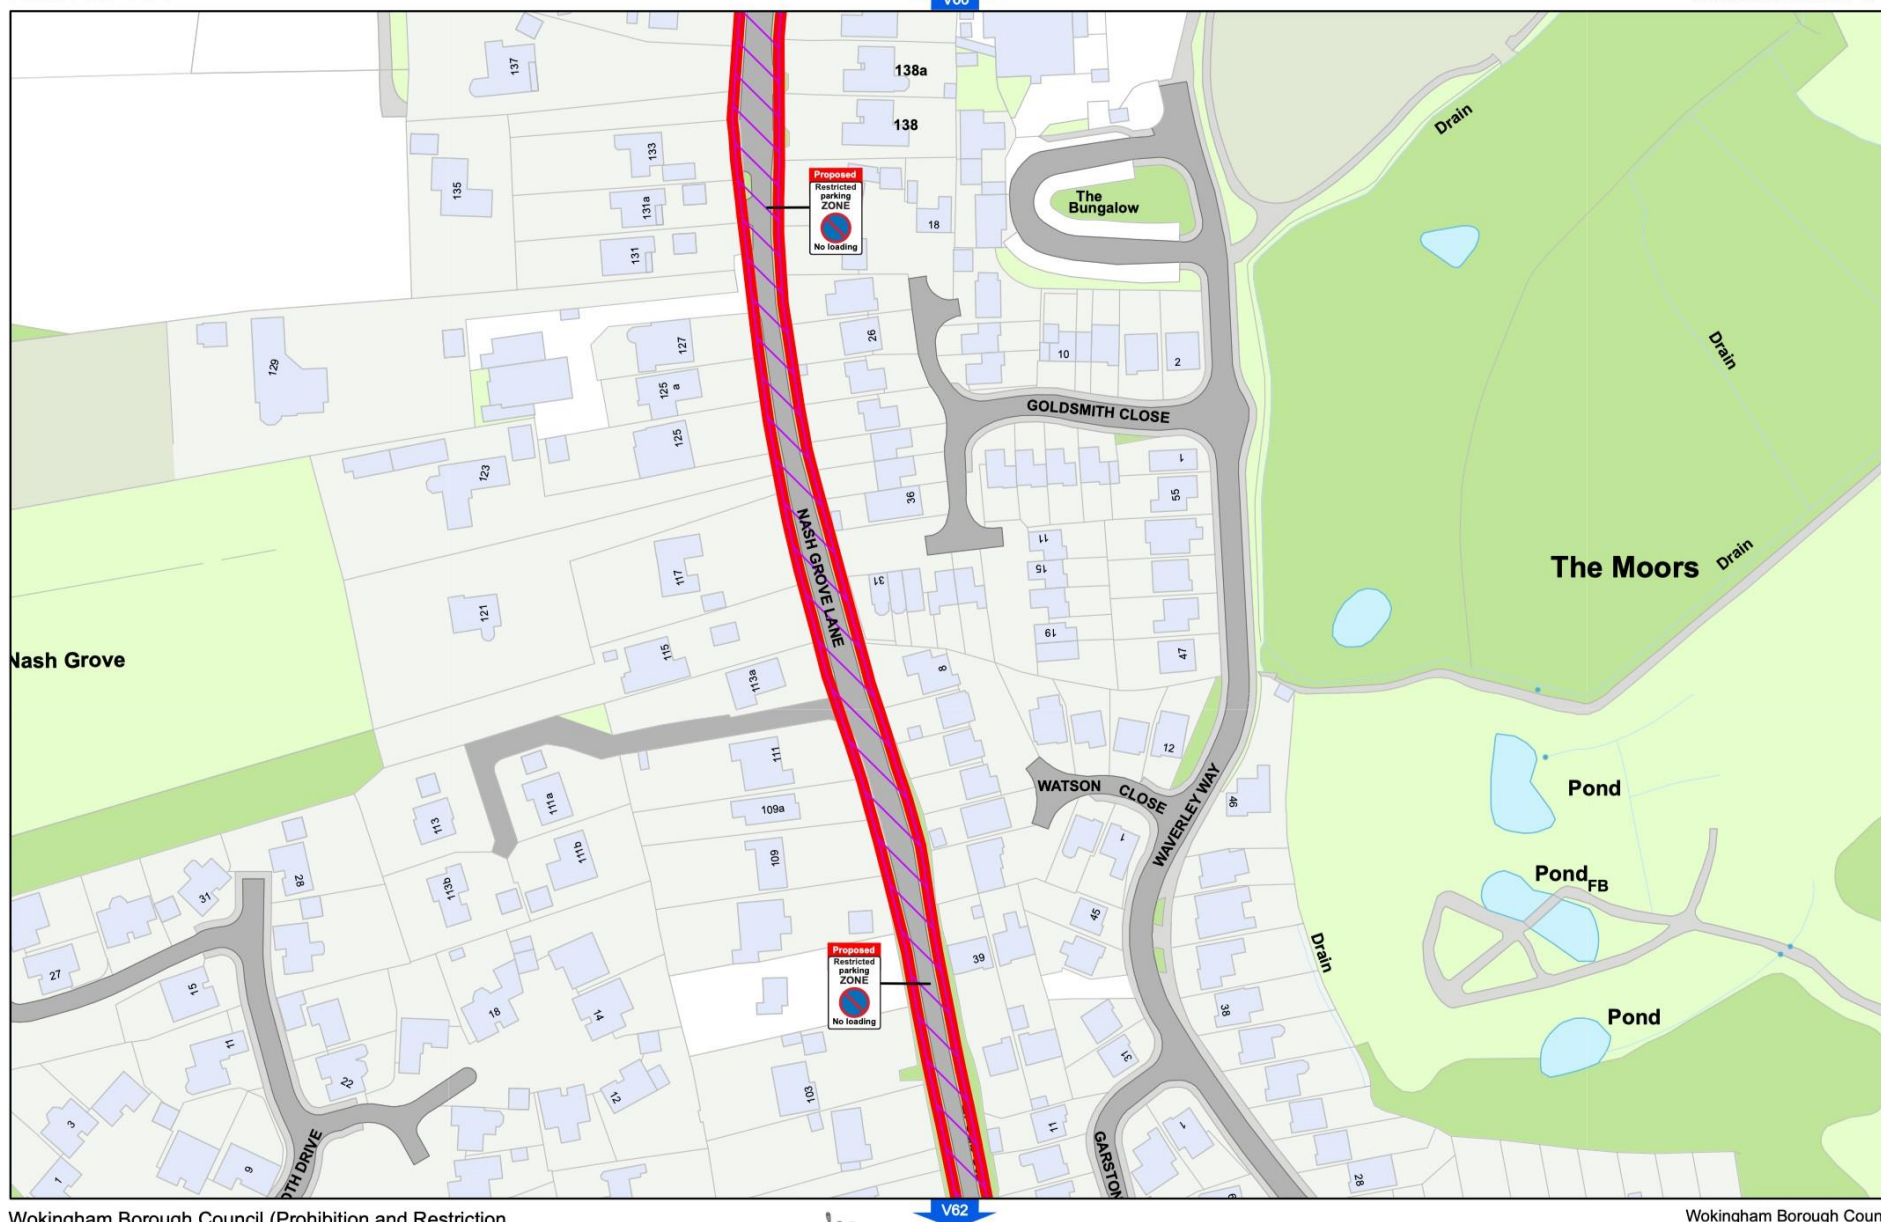


Wokingham Borough Council (Prohibition and Restriction
of Stopping, Waiting, Loading and Parking Places
(Consolidation) Order 2023

SCALE - 1:1,250 @ A3



WOKINGHAM
BOROUGH COUNCIL

Wokingham Borough Council
Civic Offices
Wokingham
Berkshire
RG40 1BN

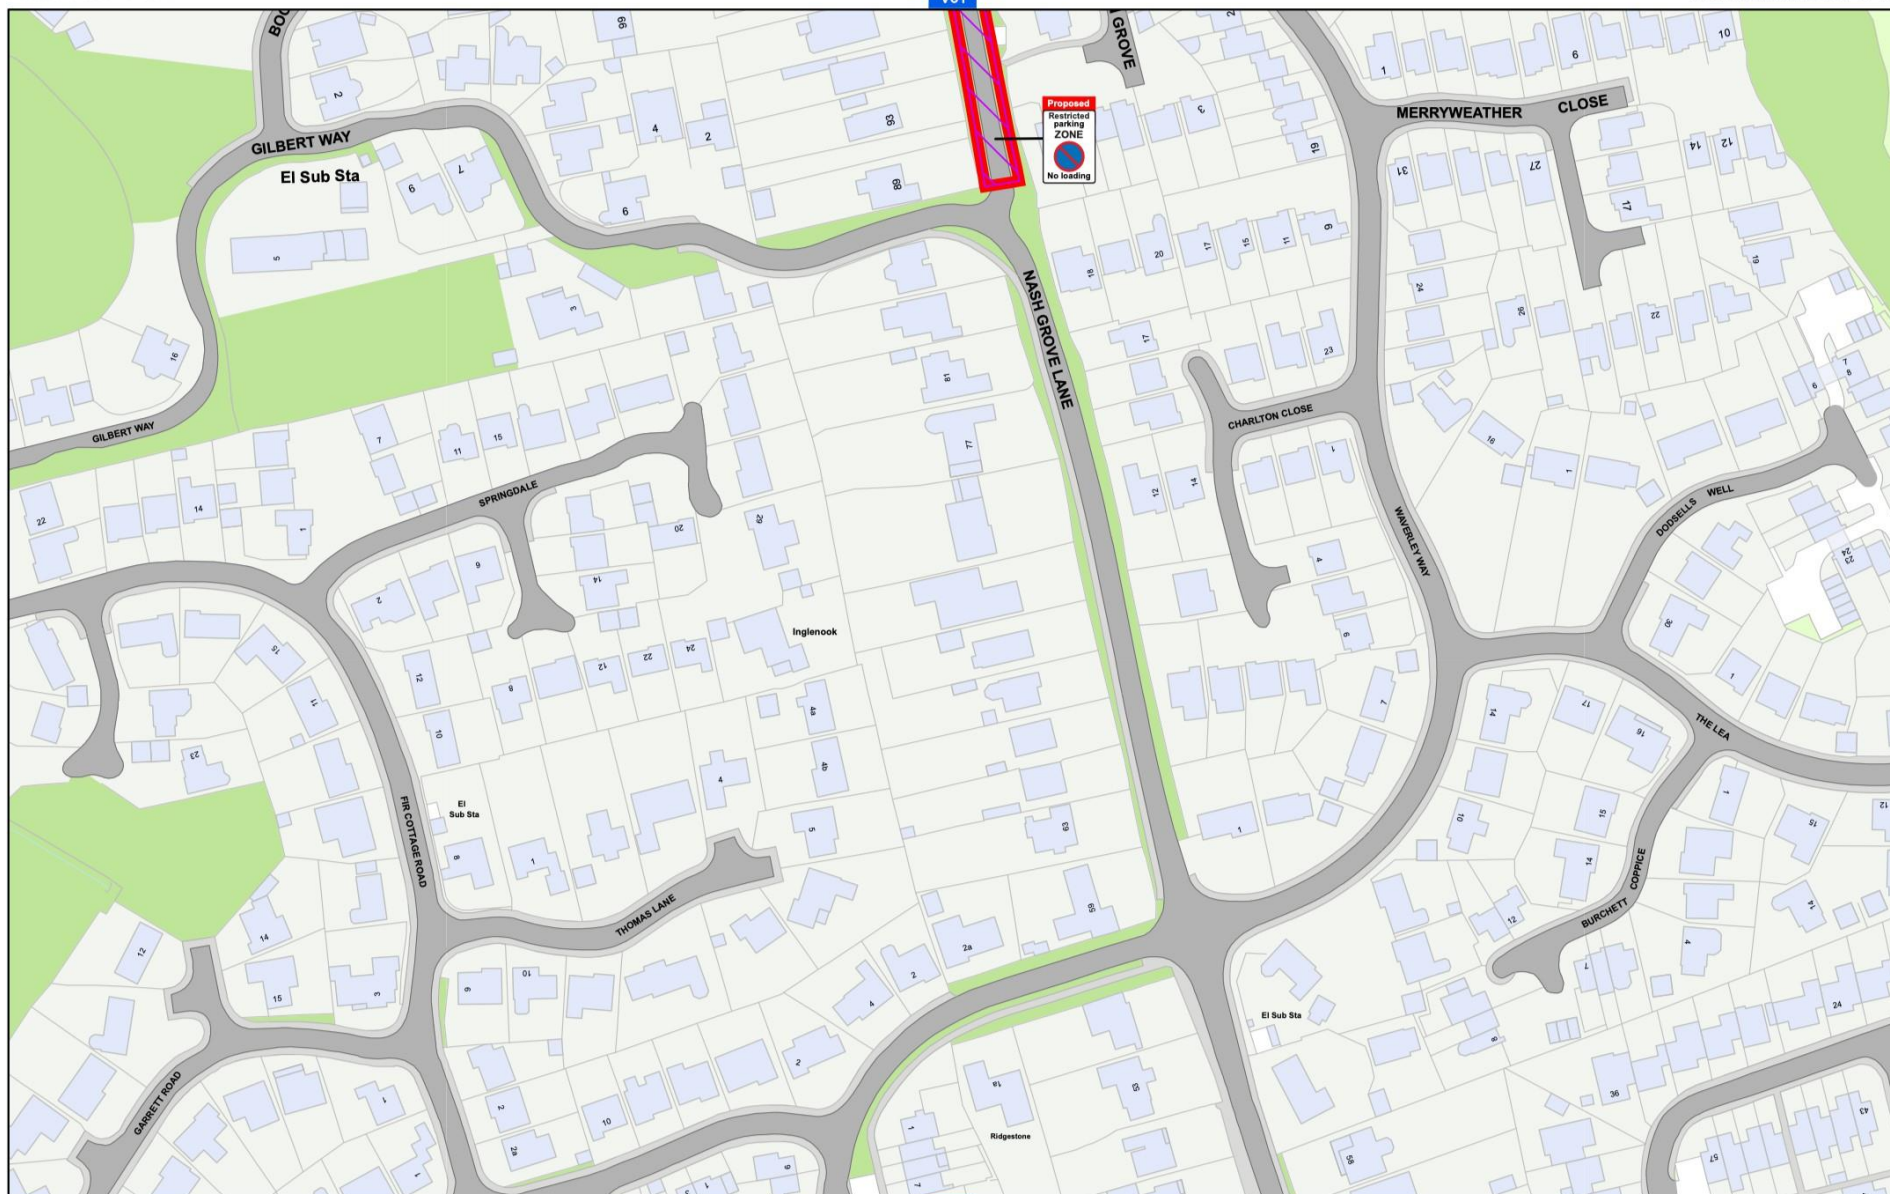

Wokingham Borough Council (Prohibition and Restriction
of Stopping, Waiting, Loading and Parking Places
(Consolidation) Order 2023

SCALE - 1:1,250 @ A3



Private Crown copyright and database rights 2023 Ordnance Survey LA100019592

an individual but doesn't require to be sent via secure methods.



WOKINGHAM
BOROUGH COUNCIL

Wokingham Borough Council
Civic Offices
Wokingham
Berkshire
RG40 1BN



Wokingham Borough Council
Civic Offices
Wokingham
Berkshire
RG40 1BN

Private information that contains a small amount of sensitive data which is sufficient to communicate with an individual but doesn't require to be sent via secure methods.




Wokingham Borough Council
Civic Offices
Wokingham
Berkshire
RG40 1BN

WOKINGHAM
BOROUGH COUNCIL

© Copyright VertexGIS 2025

Private information that contains a small amount of sensitive data which is essential to communicate with an individual but doesn't require to be sent via secure methods.

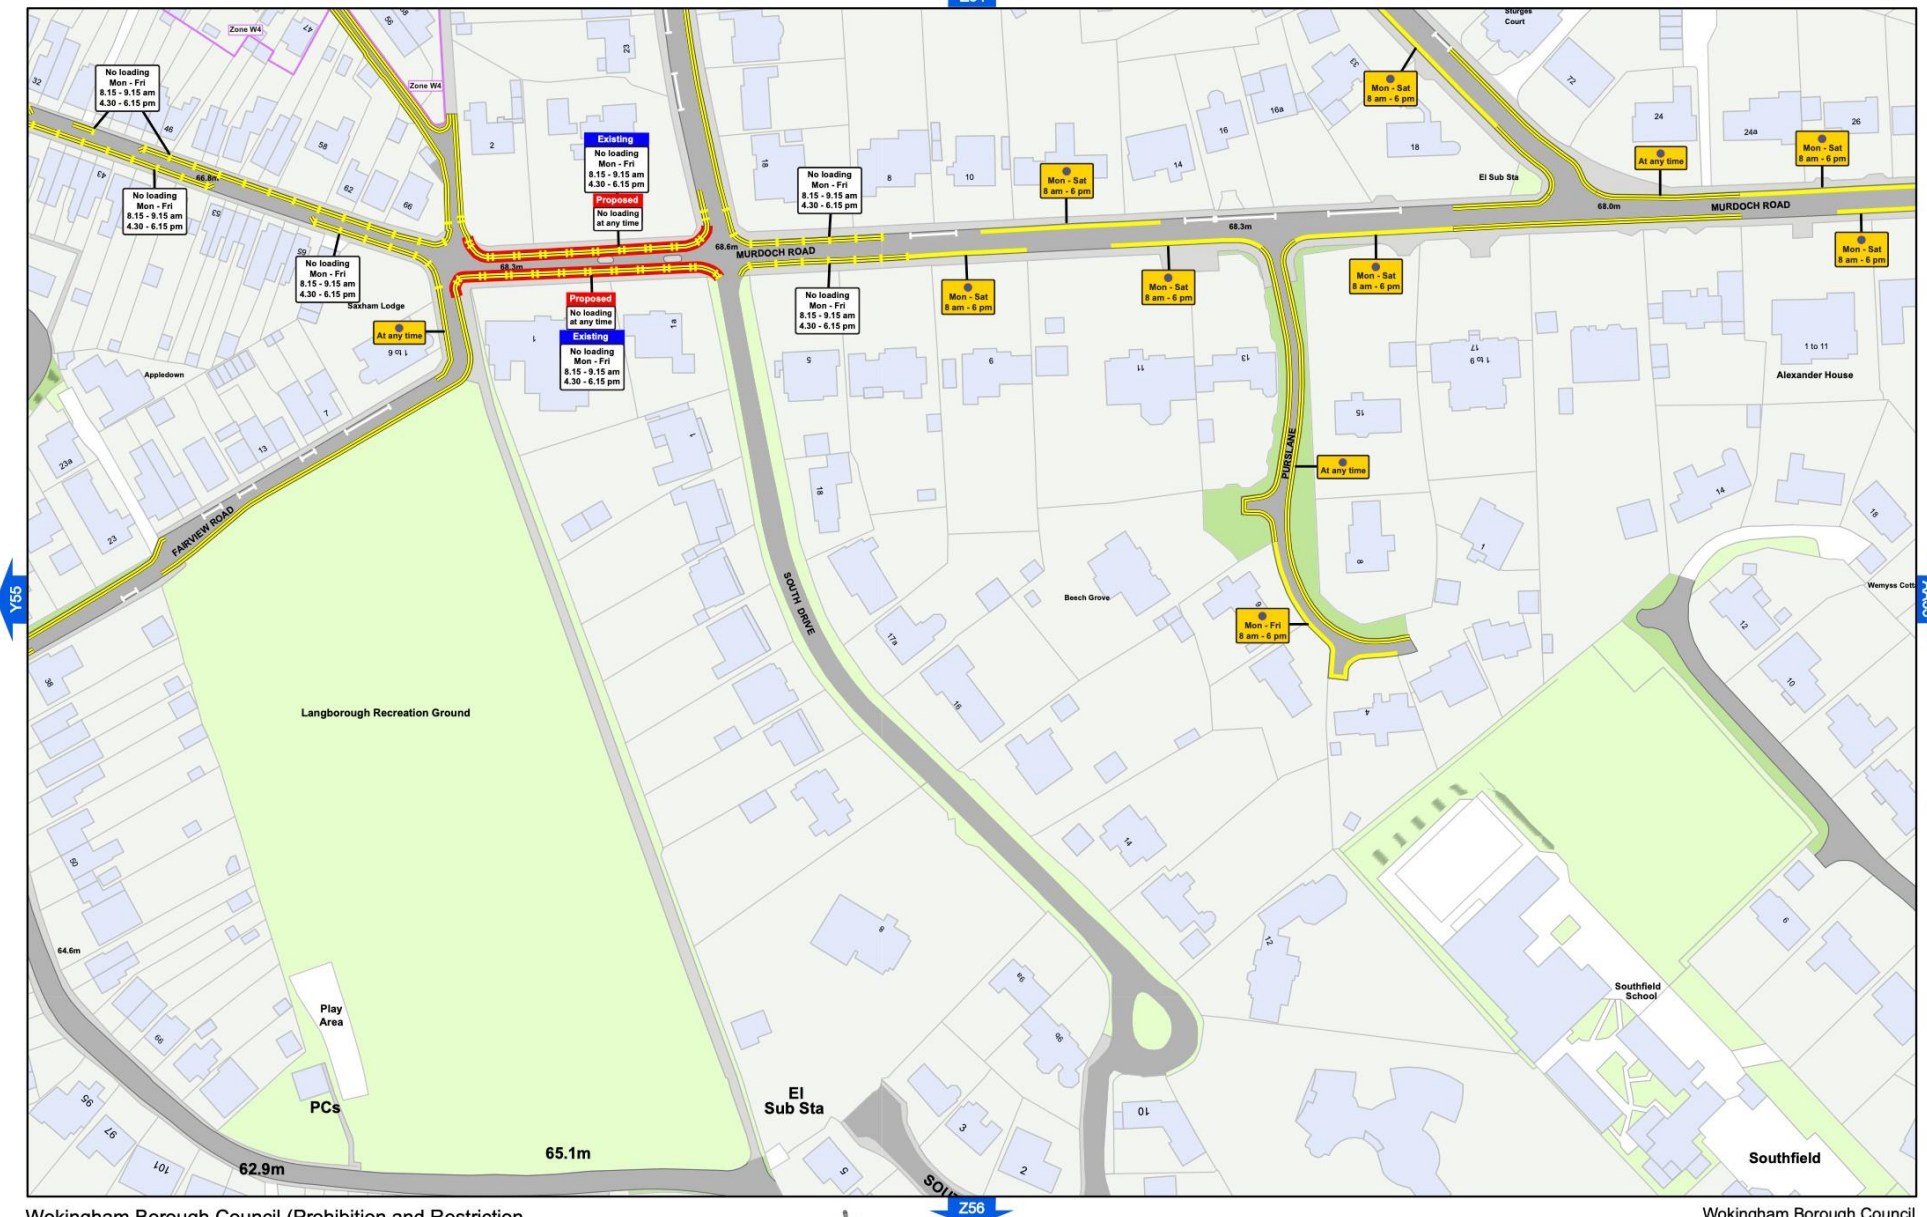


Wokingham Borough Council (Prohibition and Restriction of Stopping, Waiting, Loading and Parking Places (Consolidation) Order 2023

SCALE - 1:1,250 @ A3



WOKINGHAM
BOROUGH COUNCIL

Wokingham Borough Council
Civic Offices
Wokingham
Berkshire
RG40 1BN

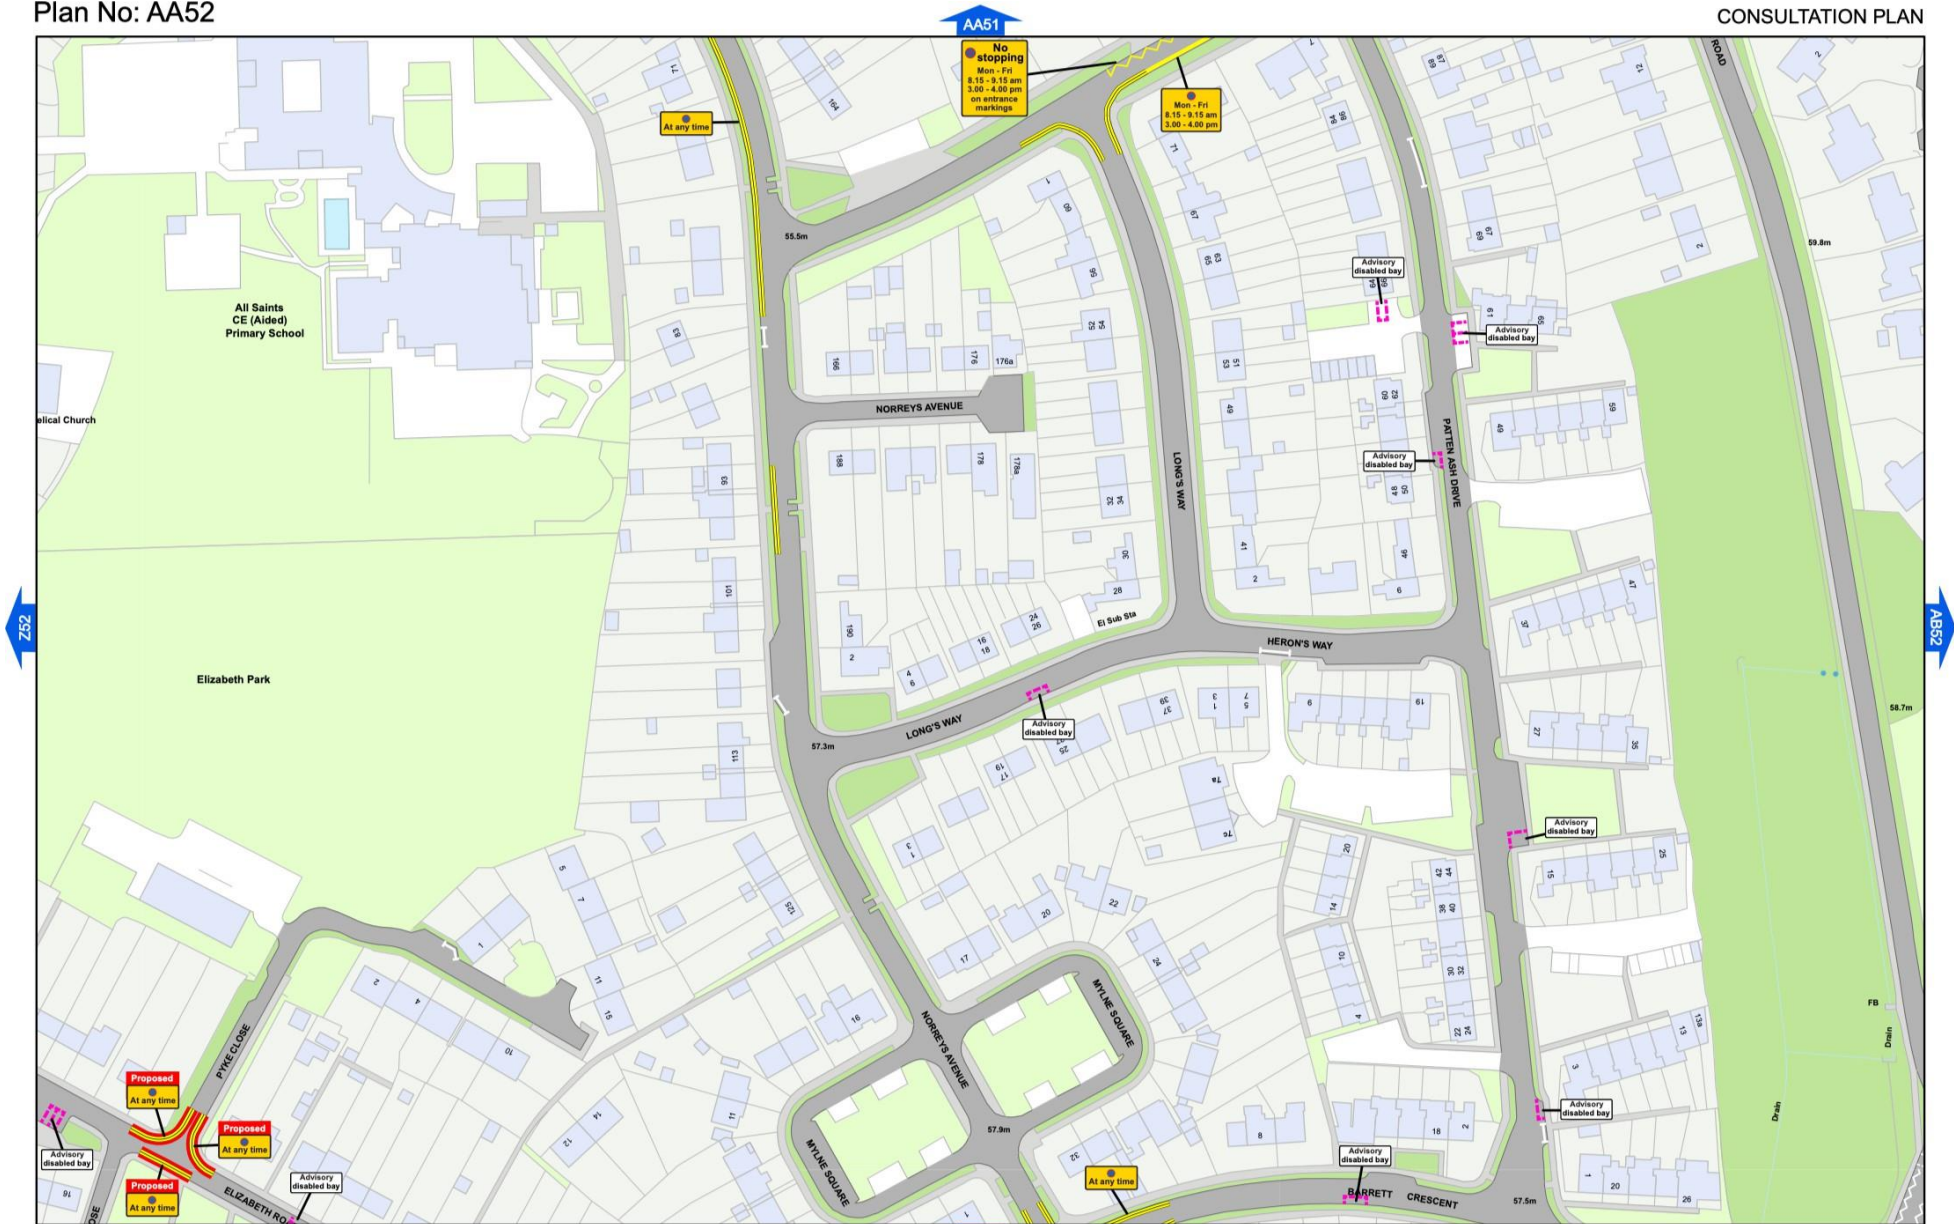


Wokingham Borough Council (Prohibition and Restriction
of Stopping, Waiting, Loading and Parking Places
(Consolidation) Order 2023

SCALE - 1:1,250 @ A3



WOKINGHAM
BOROUGH COUNCIL

Wokingham Borough Council
Civic Offices
Wokingham
Berkshire
RG40 1BN

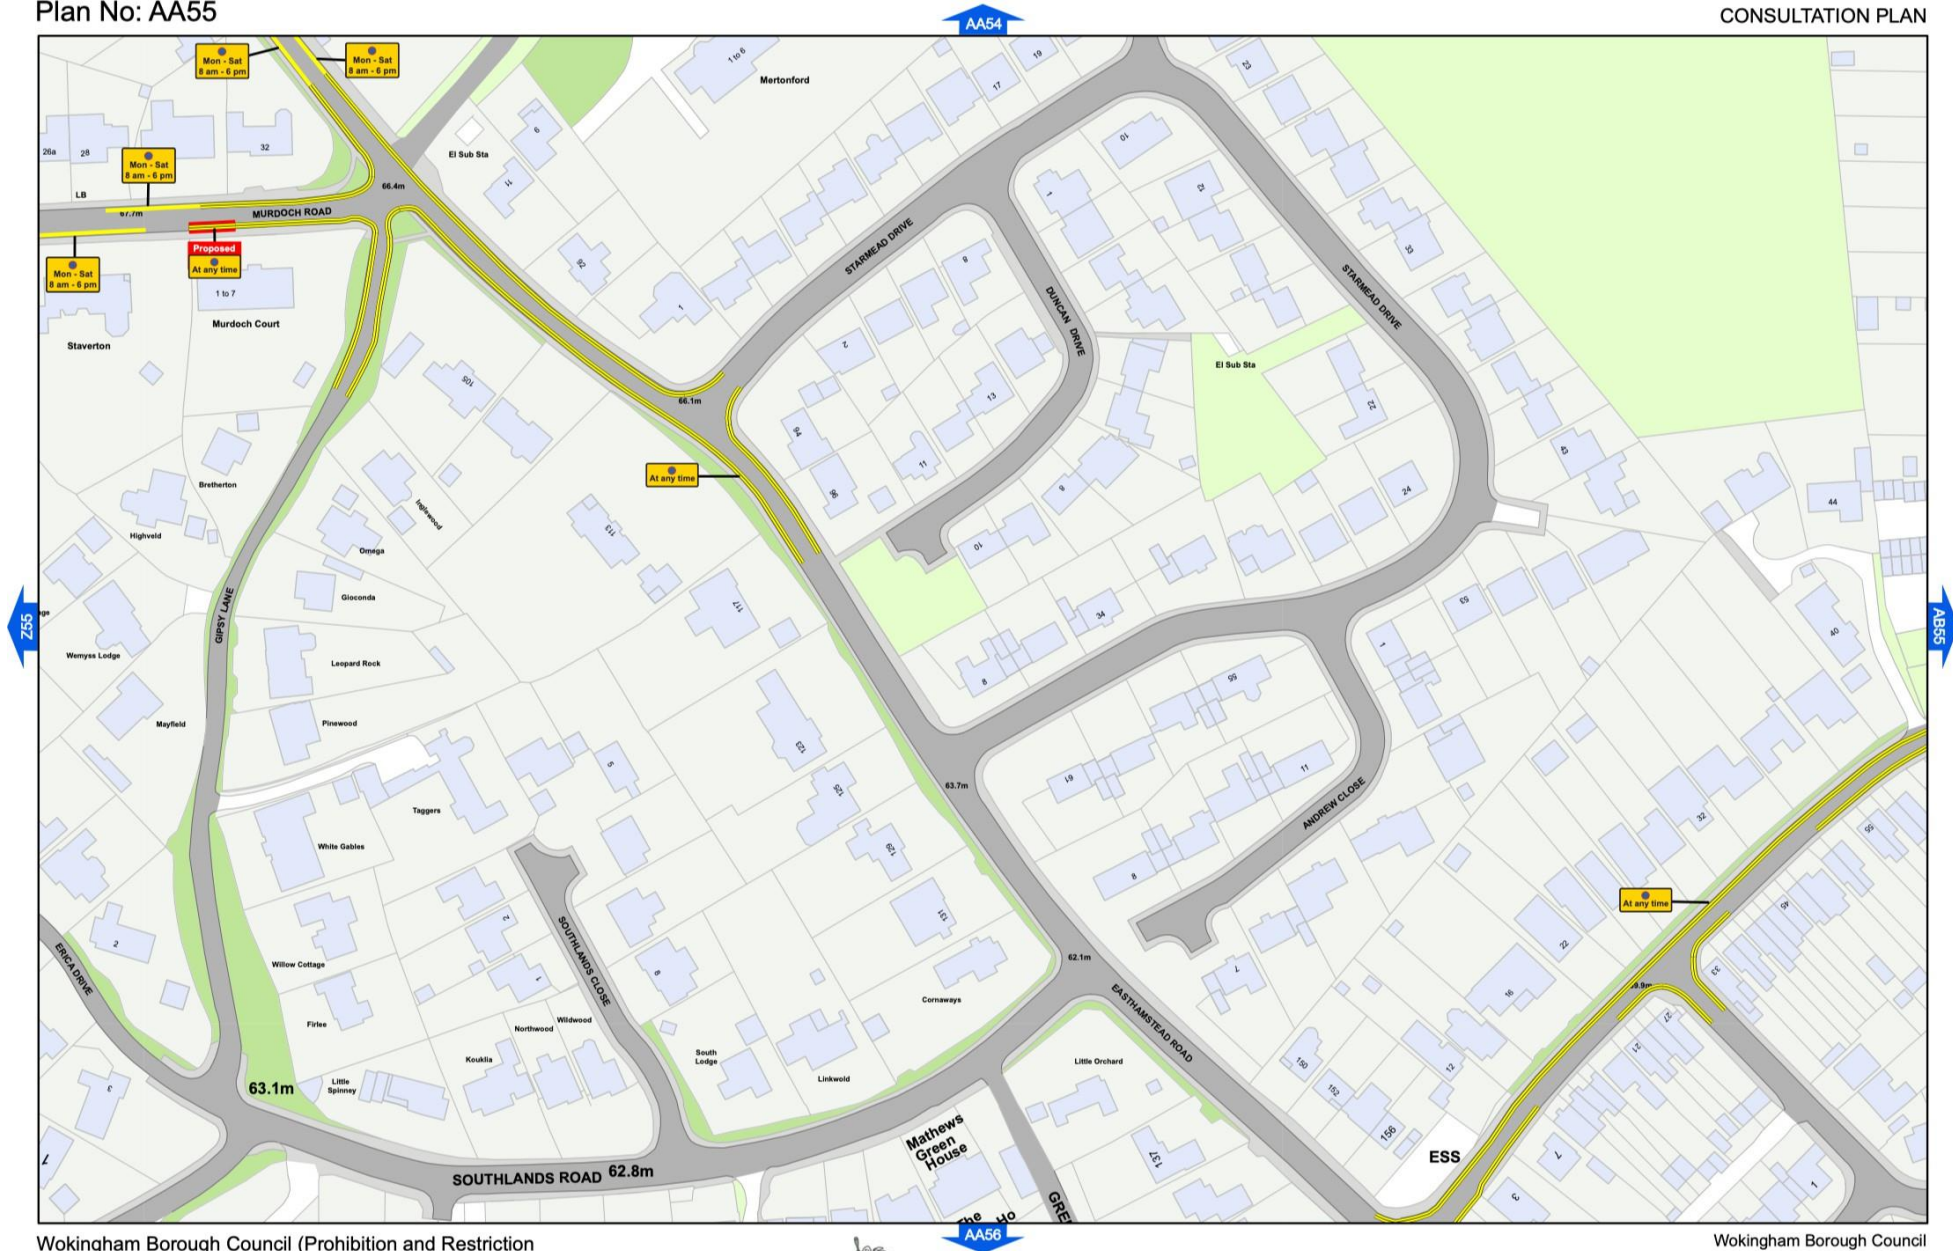

Wokingham Borough Council (Prohibition and Restriction
of Stopping, Waiting, Loading and Parking Places
(Consolidation) Order 2023

SCALE - 1:1,250 @ A3



Private information and/or content of confidential or sensitive data which is essential to communications with an individual but doesn't require to be sent via secure methods.



WOKINGHAM
BOROUGH COUNCIL

Wokingham Borough Council
Civic Offices
Wokingham
Berkshire
RG40 1BN




Wokingham Borough Council (Prohibition and Restriction
of Stopping, Waiting, Loading and Parking Places
(Consolidation) Order 2023

SCALE - 1:1,250 @ A3



WOKINGHAM
BOROUGH COUNCIL

Wokingham Borough Council
Civic Offices
Wokingham
Berkshire
RG40 1BN

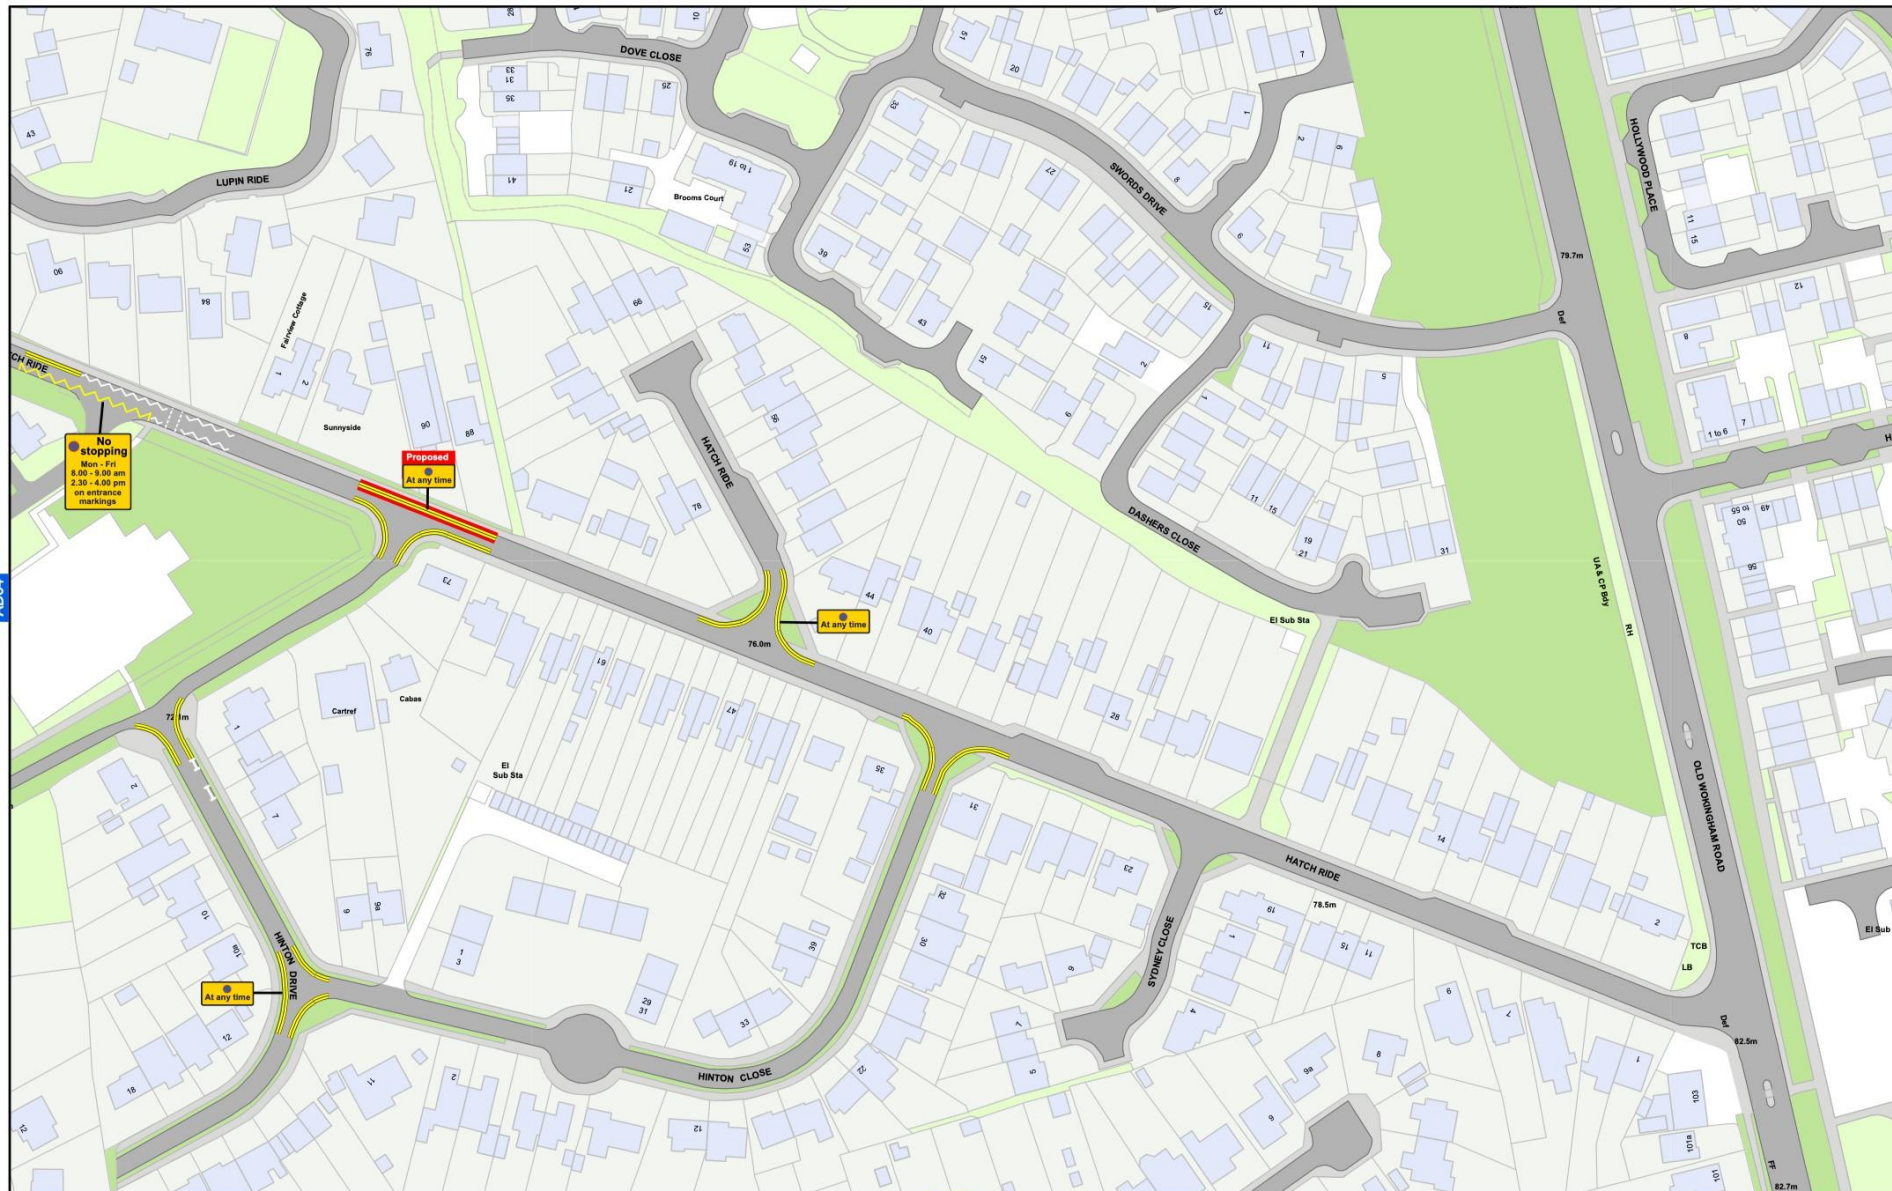

Wokingham Borough Council (Prohibition and Restriction
of Stopping, Waiting, Loading and Parking Places
(Consolidation) Order 2023

SCALE - 1:1,250 @ A3



WOKINGHAM
BOROUGH COUNCIL

Wokingham Borough Council
Civic Offices
Wokingham
Berkshire
RG40 1BN