

LEGEND

	Proposed Boundary Line
	Private Road
	Existing Single / Double Yellow Line
	Proposed Single / Double Yellow Line
	Existing Single / Double Yellow Line to be Removed
	Existing Keep Clear at Entrance Marking
	Removed
	Existing Parking Bay
	Proposed Parking Bay
	Existing Parking Bay to be Removed
	Existing Bus Stop/Stand
	Existing Dropped Kerb
	Existing Bollard
	Existing Lamp Column
	Existing Sign/Post
	Existing Sign - Remove to Store for Re-Use
	Proposed Sign/Post
	Existing Double/Single Bay
	Proposed Resident Permit Holders Only
	Proposed Resident Permit Holders Only (Operating At Any Time)
	Proposed Shared - Mon - Sun (8am-10pm) - Resident Permit Holder only 30 mins no return within 30 mins
	Proposed Shared - Mon - Sun (8am-10pm) - Resident Permit Holder only 2 hours no return within 1 hour
	Proposed Shared - Mon - Sun (8am-10pm) - Resident Permit Holder only 4 hours no return within 1 hour
	Proposed Shared - Mon - Sun (8am-10pm) - Resident Permit Holder only 4 hours no return within 1 hour
	Mon-Sun (8am - 10pm) 30 min no return within 30 min
	Mon - Sun (8am-10pm) 30 min No Return within 1 hour
	Proposed Permit Parking Area At any time
	Existing Electric Vehicles Only (Max stay 4 hours)

NOTES:

1. Do not scale from this drawing.
2. All dimensions are in metres unless otherwise specified.
3. Background survey information supplied by others. See original survey plans for details.
4. This drawing is to be used in conjunction with all drawings and documents related to the project.
5. While relevant to drawings of this type, some items in the legend may not be included in this series of drawings.

		D/W	OK
1	16/12/2025	For approval	
2	06/12/2024	Work in progress	RB SM OK
3	06/11/2024	Drawings in progress	RB DW OK
4	06/11/2024	Data Description	Dm Chk App



This drawing has been specifically prepared to meet the requirements of the named client and may contain design and layout features which differ from conventional design standards.

PROJECT
CENTRE

www.wokingham.gov.uk/projectcentre

WOKINGHAM
BOROUGH COUNCIL

Client	WOKINGHAM BOROUGH COUNCIL		
Project	WOKINGHAM BOROUGH COUNCIL PARKING REVIEW		
Drawing Title	TWYFORD AREA SHEET OVERVIEW		
Drawing Status	FOR APPROVAL		
Drawn	Designed	Date	Scale
RB	RB	NOV	1:500
Size	A1		
Drawing No.	1000009373-2-9001-TWYFORD-SHEET OVERVIEW		
Rev	2		

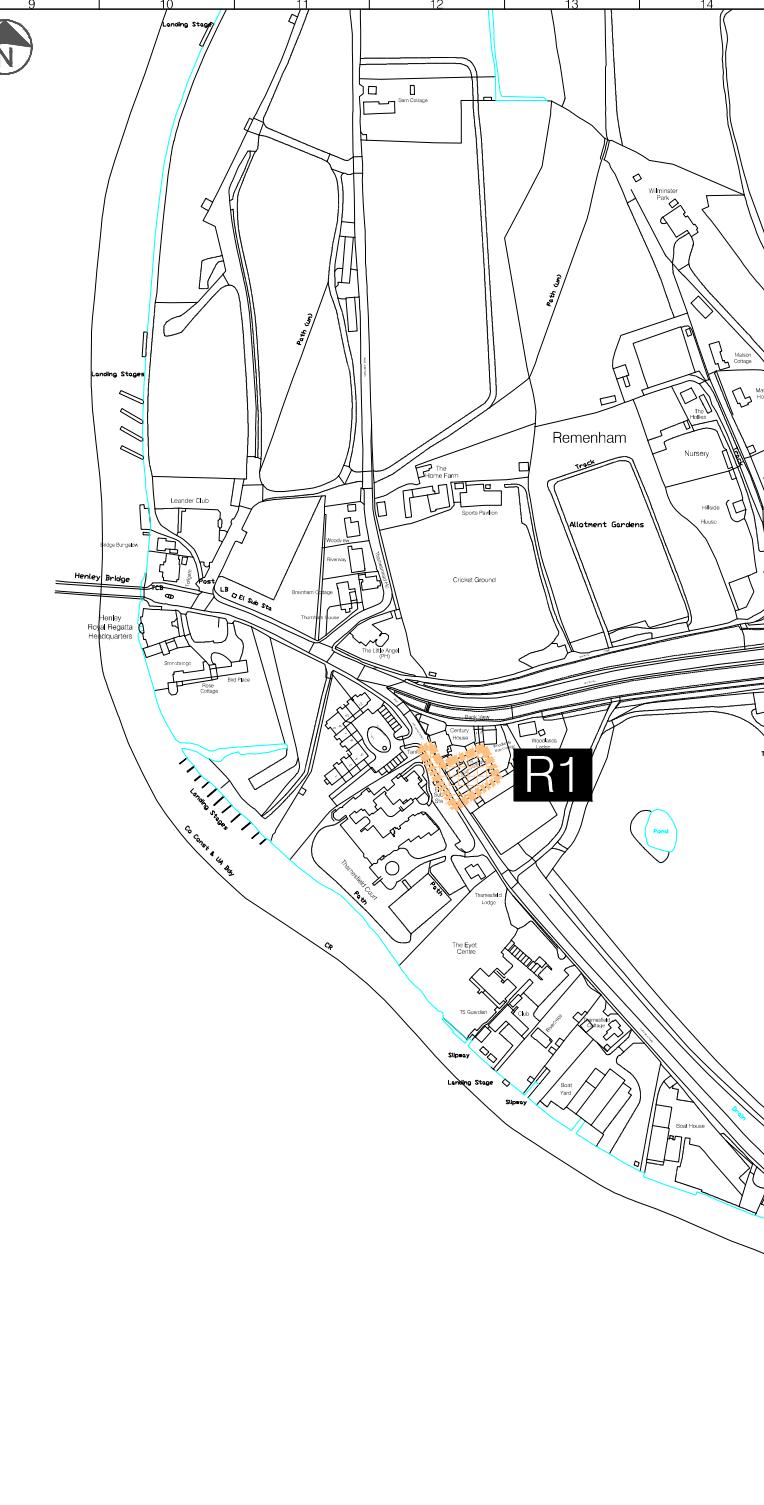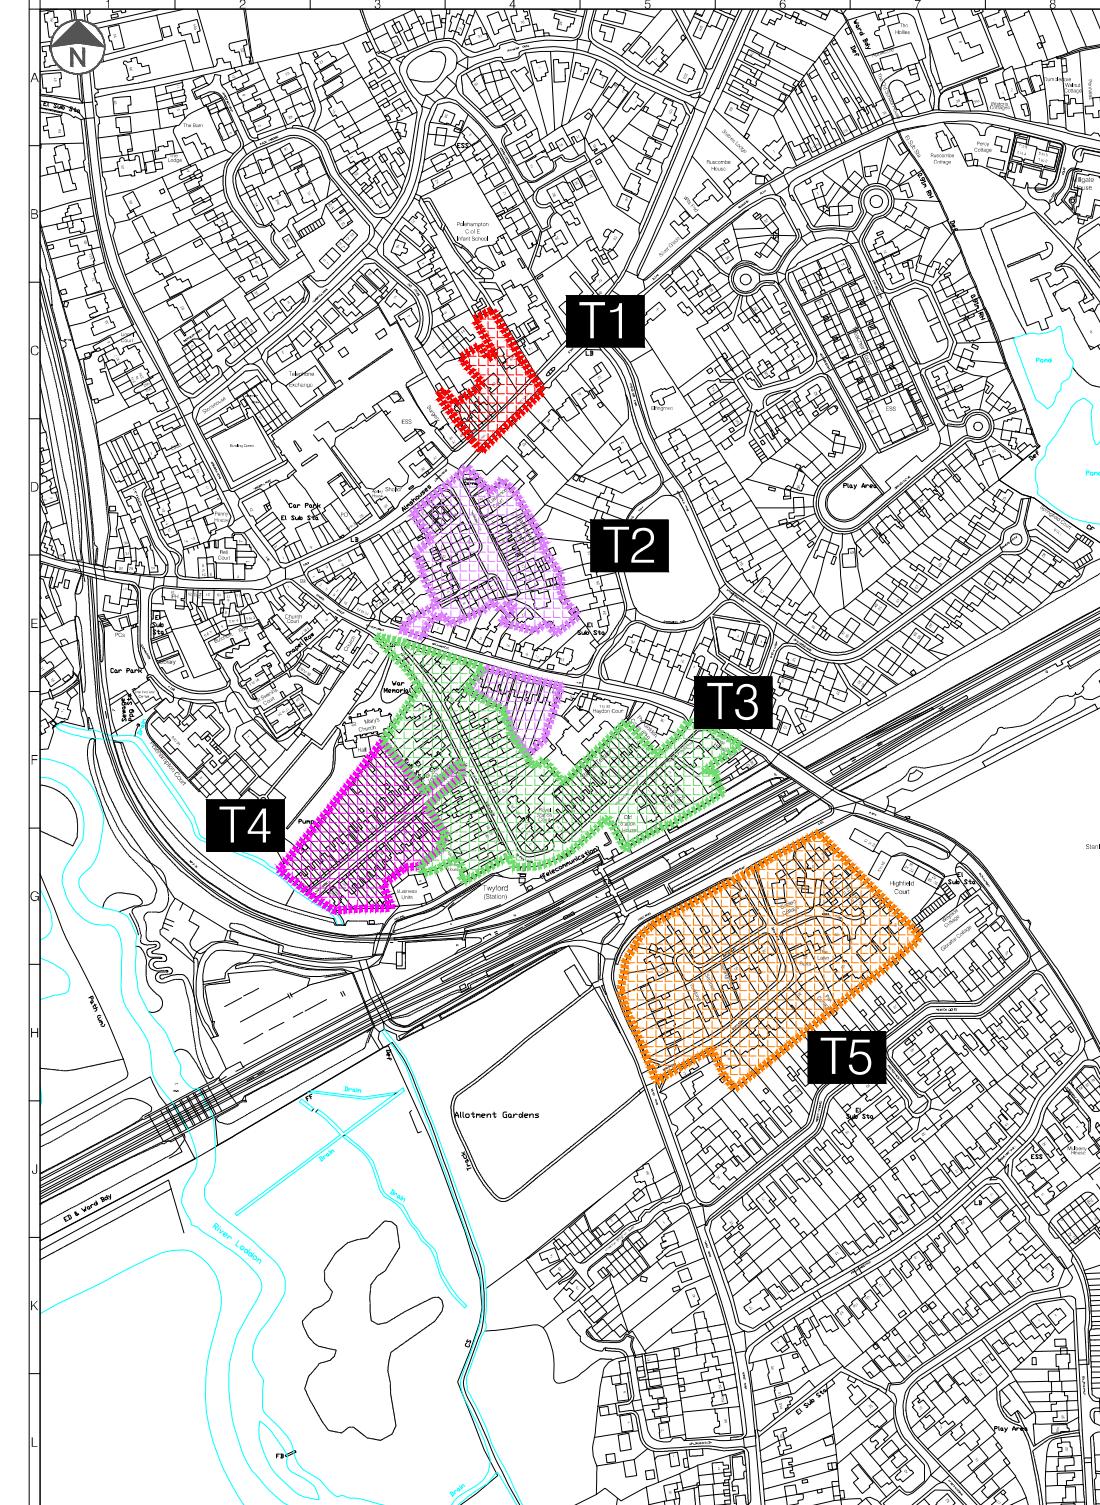

LEGEND

- Proposed Zone T1 Boundary
- Proposed Zone T2 Boundary
- Proposed Zone T3 Boundary
- Proposed Zone T4 Boundary
- Proposed Zone T5 Boundary
- Proposed Zone R1 Boundary
- Private Road
- Existing Single / Double Yellow Line
- Proposed Single / Double Yellow Line
- Existing Single / Double Yellow Line to be Removed
- Existing Keep Clear at Entrance Marking to be Removed
- Existing Parking Bay
- Proposed Parking Bay
- Existing Parking Bay to be Removed
- Existing Bus Stop/Stand
- Existing Dropped Kerb
- Existing Bollard
- Existing Lamp Column
- Existing Sign Post
- Existing Sign - Remove to Store for Re-use
- Proposed Sign Post
- Existing Disabled Bay
- Existing Resident Permit Holders Only
- Proposed Resident Permit Holders Only
- Proposed Shared - Mon - Sun (8am-10pm) - Resident Permit Holder only or 30 mins No Return within 30mins
- Proposed Shared - Mon - Sun (8am-10pm) - Resident Permit Holder only or 1 hour No Return within 1 hour
- Proposed Shared - Mon - Sun (8am-10pm) - Resident Permit Holder only or 2 hours No Return within 1 hour
- Proposed Shared - Mon - Sun (8am-10pm) - Resident Permit Holder only or 4 hours No Return within 1 hour
- Mon-Sun (8am - 10pm) 30 min No Return within 30 min
- Mon-Sun (8am-10pm) 20 min No Return within 1 hour
- Proposed Permit Parking Area
- At any time
- Existing Electric Vehicles Only (Max stay 4 hours)

NOTES:

1. Do not scale from this drawing.
2. All dimensions are in metres unless otherwise specified.
3. Background survey information supplied by others. See original survey plans for details.
4. This drawing is issued in conjunction with all drawings and documents related to the project.
5. While relevant to drawings of this type, some items in this legend may not be included in this series of drawings.


2	16/12/2005	For approval	DW OK
1	06/12/2004	Work in progress	RB SM OK
0	06/11/2004	Drawings in progress	RB DW OK
Rev	Date	Description	Dm Chk App

This drawing has been specifically prepared to meet the requirements of the named Client and may contain design and layout features which reflect the particular needs of the Client.

**PROJECT
CENTRE**

www.wokingham.gov.uk/projectcentre

Client	 WOKINGHAM BOROUGH COUNCIL		
Project	WOKINGHAM BOROUGH COUNCIL PARKING REVIEW		
Drawing Title	TWYFORD AREA ZONE OVERVIEW		
Drawing Status	FOR APPROVAL		
Drawn	Designed	Date	Scale
RB	RB	NOV	1:500
Size	A1		
Drawing No.	1000009373-2-9001-TWYFORD-ZONE OVERVIEW		
Rev	2		
Drawing No.	1000009373-2-9001-TWYFORD-ZONE OVERVIEW		
Rev	2		

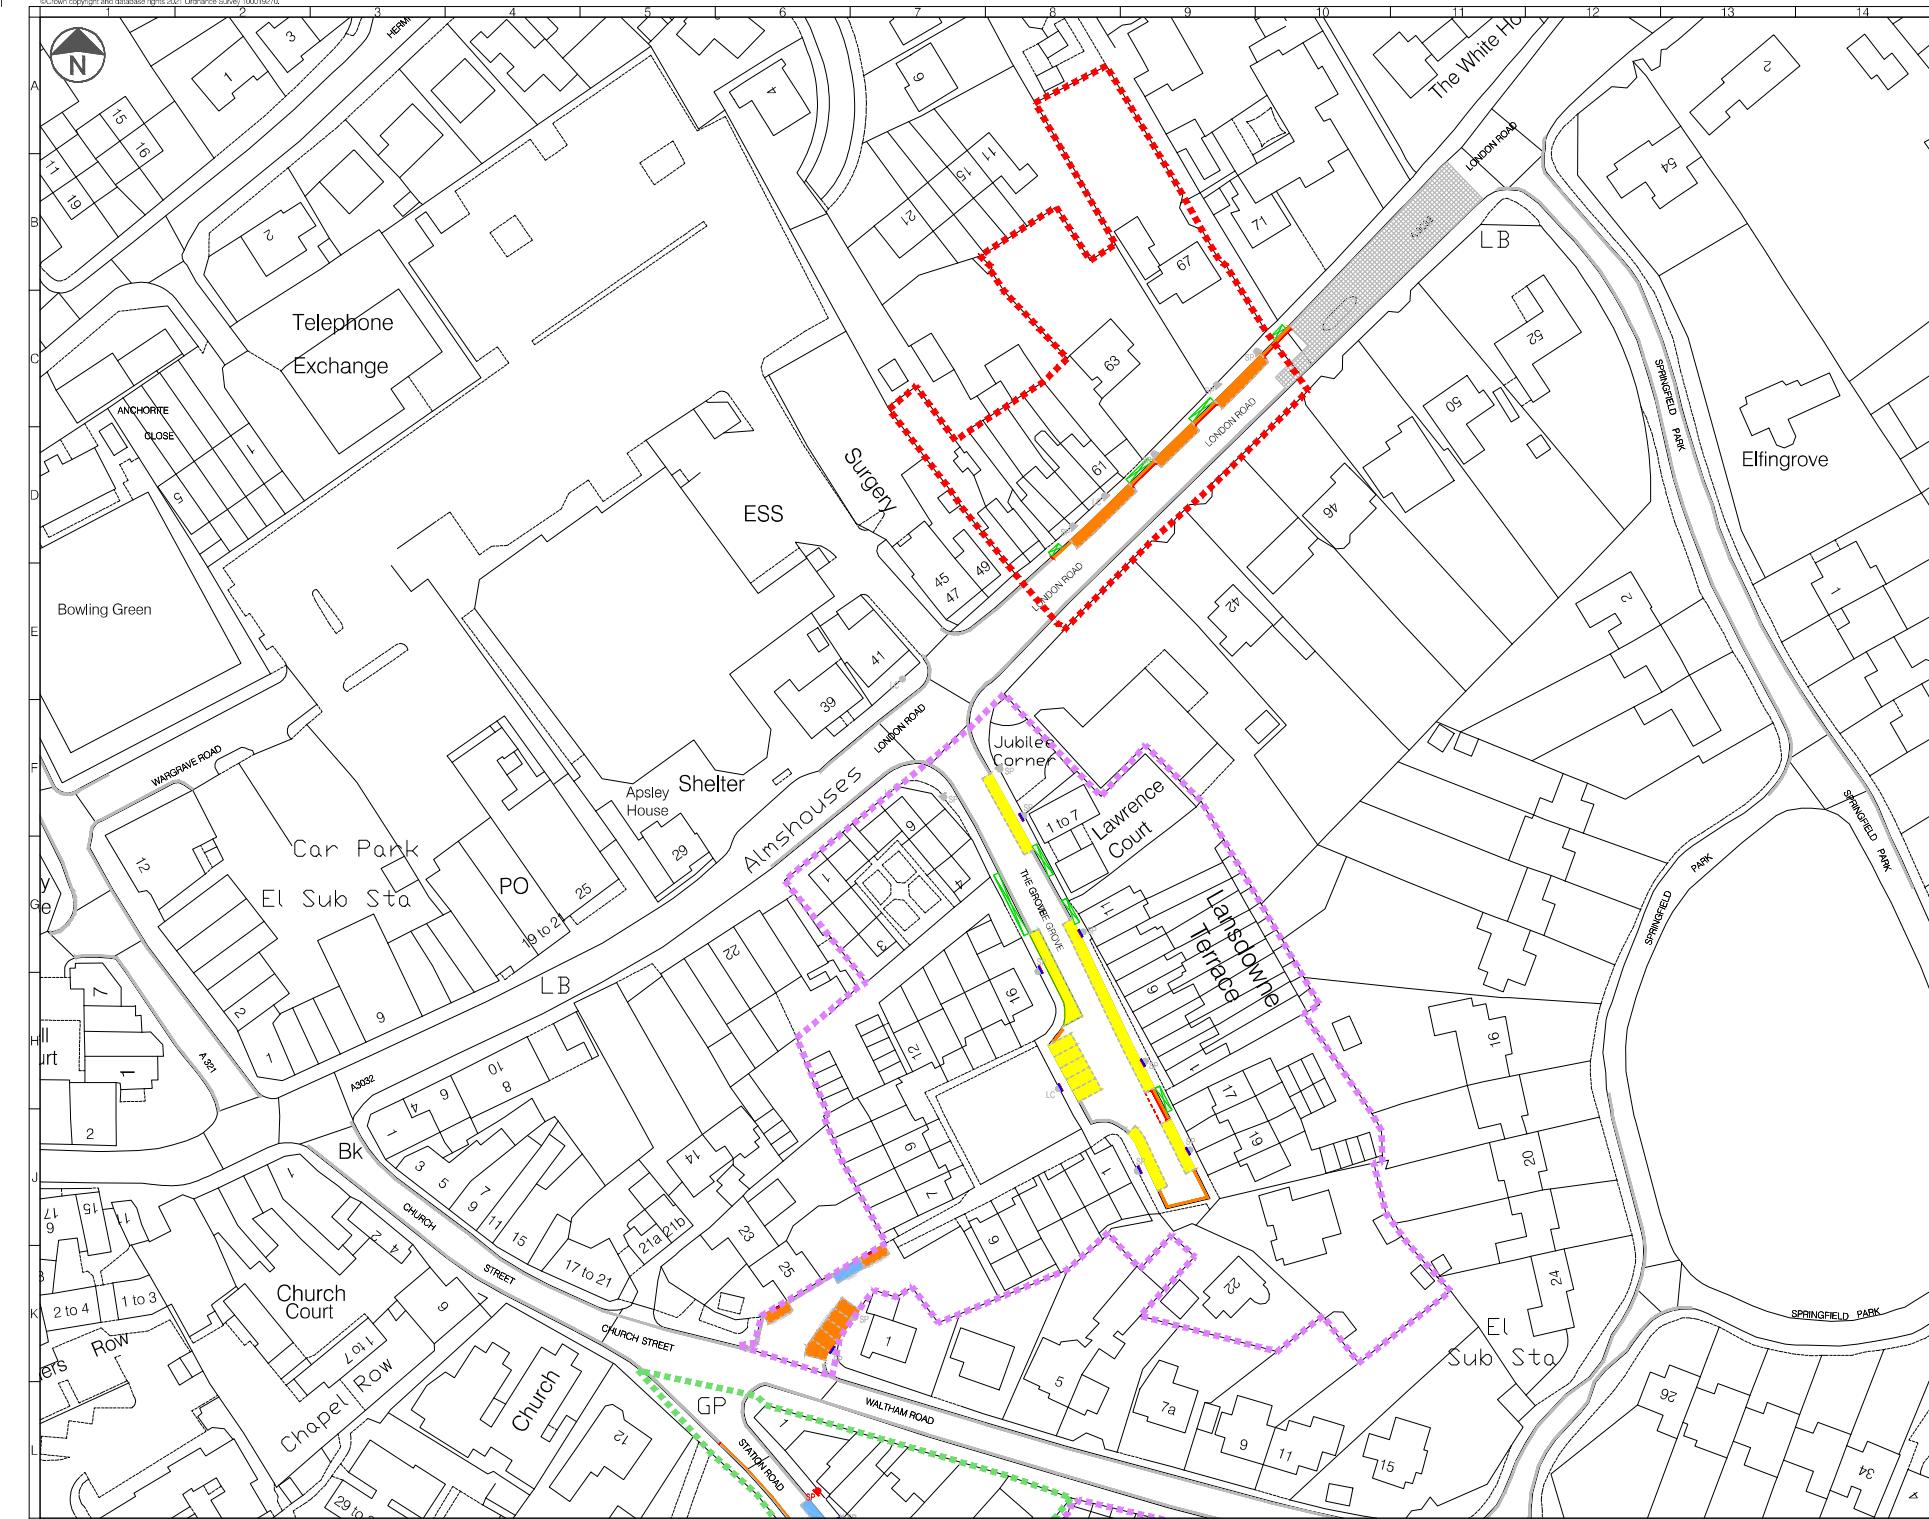

LEGEND

- Proposed Zone T1 Boundary
- Proposed Zone T2 Boundary
- Proposed Zone T3 Boundary
- Proposed Zone T4 Boundary
- Proposed Zone T5 Boundary
- Proposed Zone R1 Boundary
- Private Road
- Existing Single / Double Yellow Line
- Proposed Single / Double Yellow Line
- Existing Single / Double Yellow Line to be Removed
- Existing Keep Clear at Entrance Marking
- Existing Keep Clear at Entrance Marking to be Removed
- Existing Parking Bay
- Proposed Parking Bay
- Existing Parking Bay to be Removed
- Existing Bus Stop/Stand
- Existing Dropped Kerb
- Existing Bollard
- Existing Lamp Column
- Existing Sign Post
- Existing Sign - Remove to Store for Re-Use
- Proposed Sign Post
- Existing Disabled Bay
- Existing Resident Permit Holders Only
- Proposed Shared - Mon - Sun (8am-10pm) - Resident Permit Holder only or 30 min no return within 30mins
- Proposed Shared - Mon - Sun (8am-10pm) - Resident Permit Holder only 1 hour no return within 1 hour
- Proposed Shared - Mon - Sun (8am-10pm) - Resident Permit Holder only 2 hours no return within 1 hour
- Proposed Shared - Mon - Sun (8am-10pm) - Resident Permit Holder only 4 hours no return within 1 hour
- Mon-Sun (8am-10pm) 30 min no return within 30 min
- Mon-Sun (8am-10pm) 30 min no return within 1 hour
- Proposed Permit Parking Area
- At any time
- Existing Electric Vehicles Only (Max stay 4 hours)

NOTES:

1. Do not scale from this drawing.
2. All dimensions are in metres unless otherwise specified.
3. Background survey information supplied by others. See original survey plans for details.
4. This drawing is issued in conjunction with all drawings and documents related to the project.
5. While relevant to drawings of this type, some items in this legend may not be included in this series of drawings.

Ref	Date	For approval	DA	OK
2	16/12/2025	For approval	DA	OK
1	06/12/2024	Work in progress	RB	SM
0	06/12/2024	Drawings in progress	RB	DW


Rev Date Description Dm Chk App


This drawing has been specifically prepared to meet the requirements of the named Client and may contain design and specification features which reflect the requirements of the named Client and may not be suitable for other applications.

PROJECT CENTRE

www.wokingham.gov.uk/projectcentre

Client	 WOKINGHAM BOROUGH COUNCIL			
Project	WOKINGHAM BOROUGH COUNCIL PARKING REVIEW			
Drawing Title	MAP TILE REFERENCE T01 - Revision 0			
Drawing Status	FOR APPROVAL			
Drawn	RB	Designed	Date	Scale
Drawn	RB	RB	NOV	1:500
Size	A1			
Drawing No.	1 Rev			
1000000373-2-49001-TWYFORD-01	2			

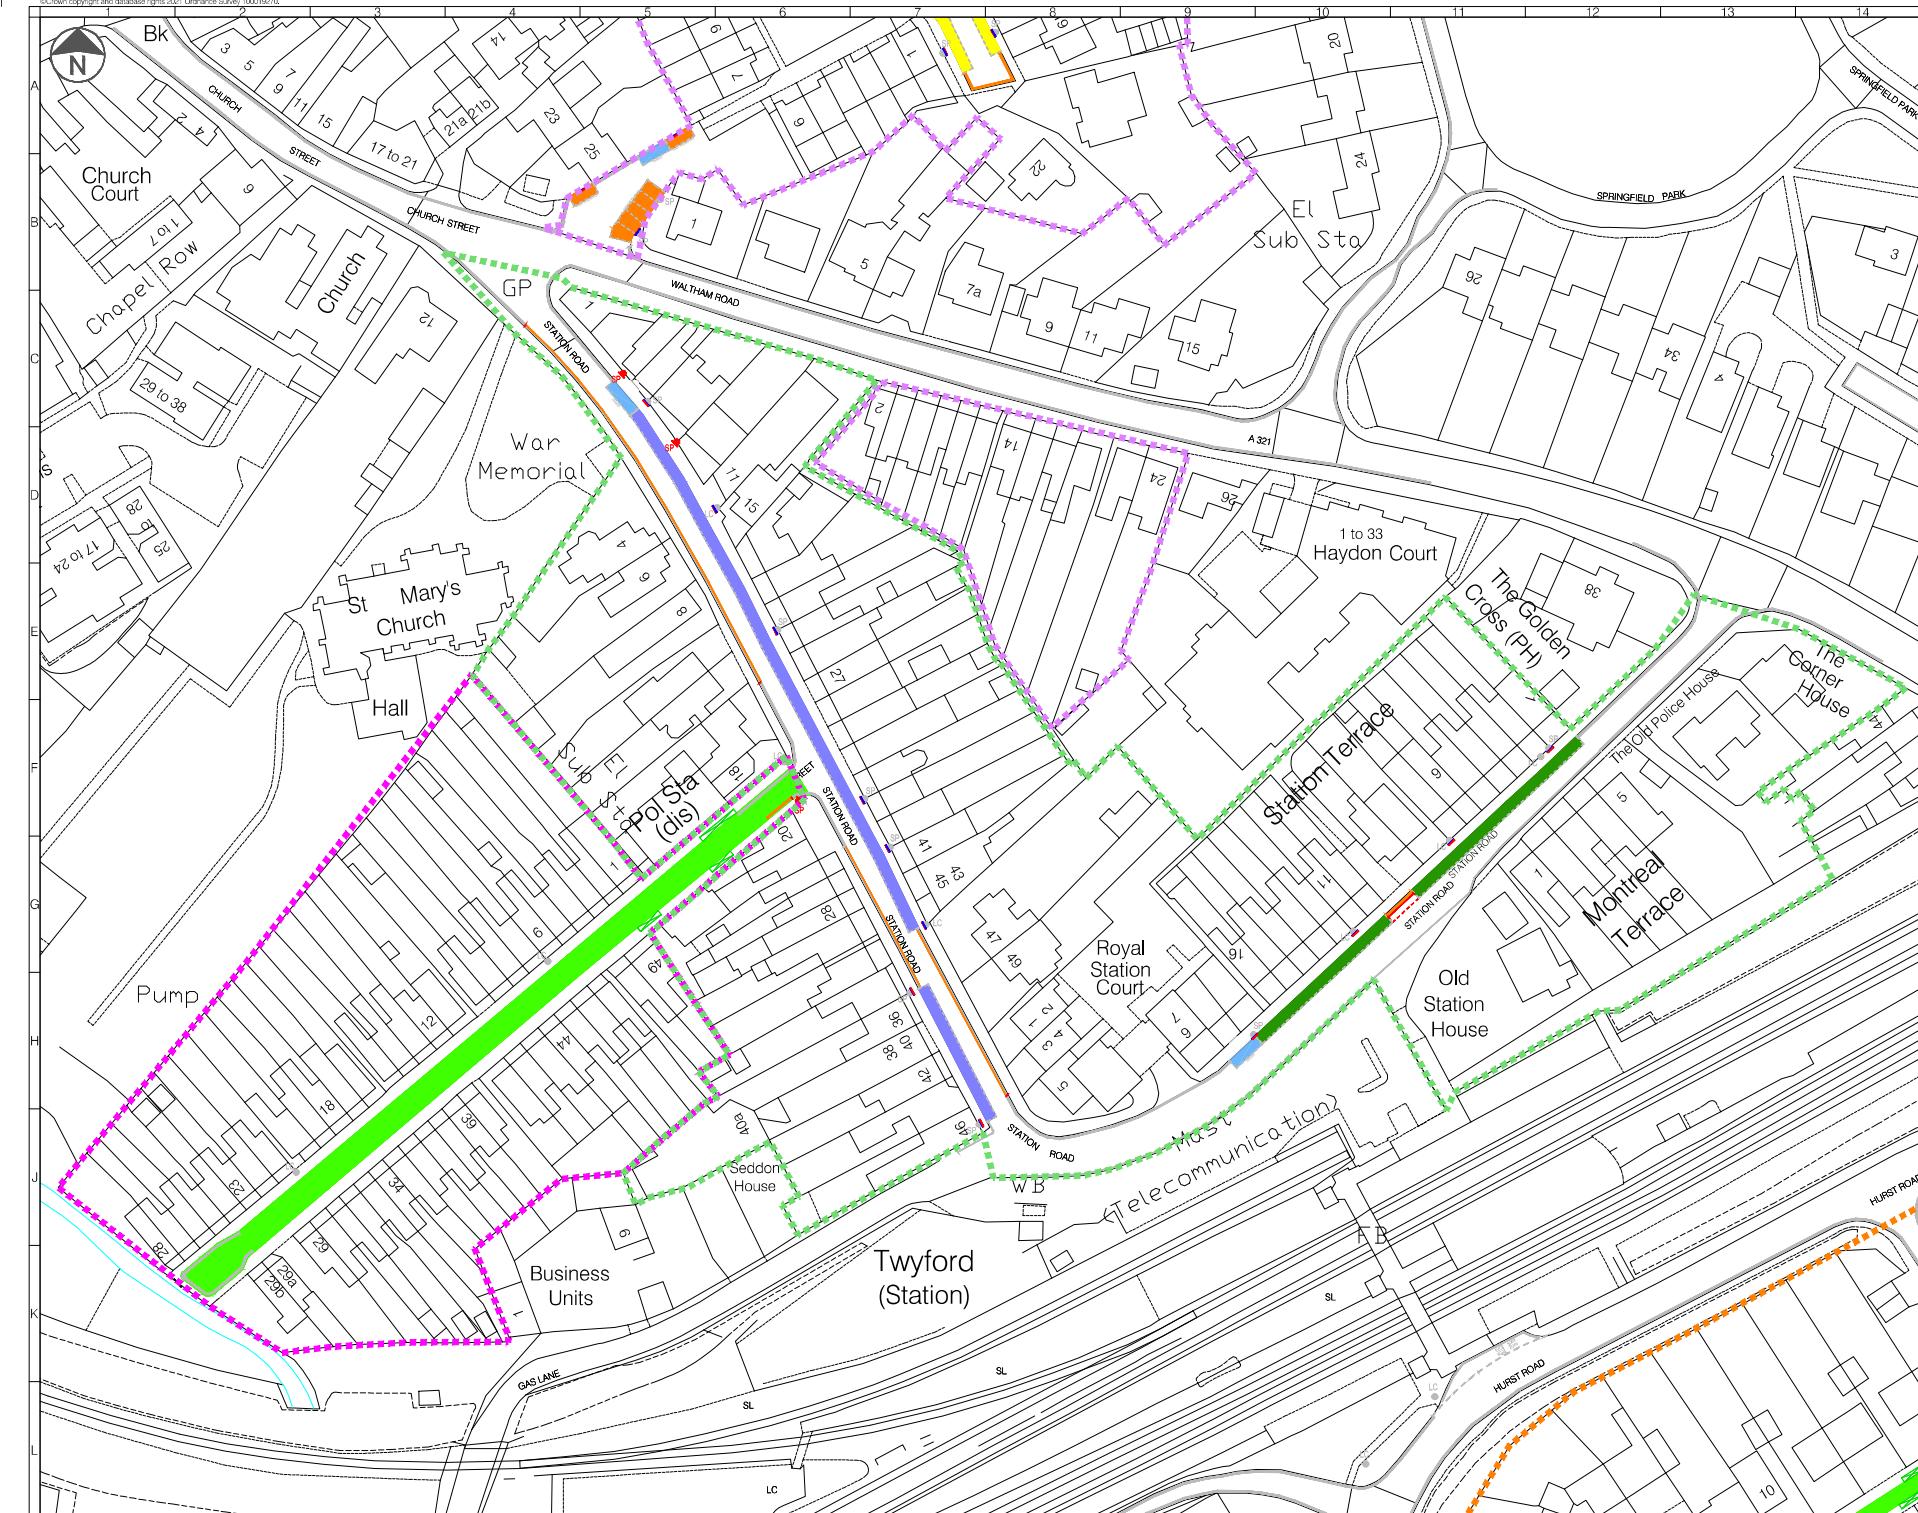

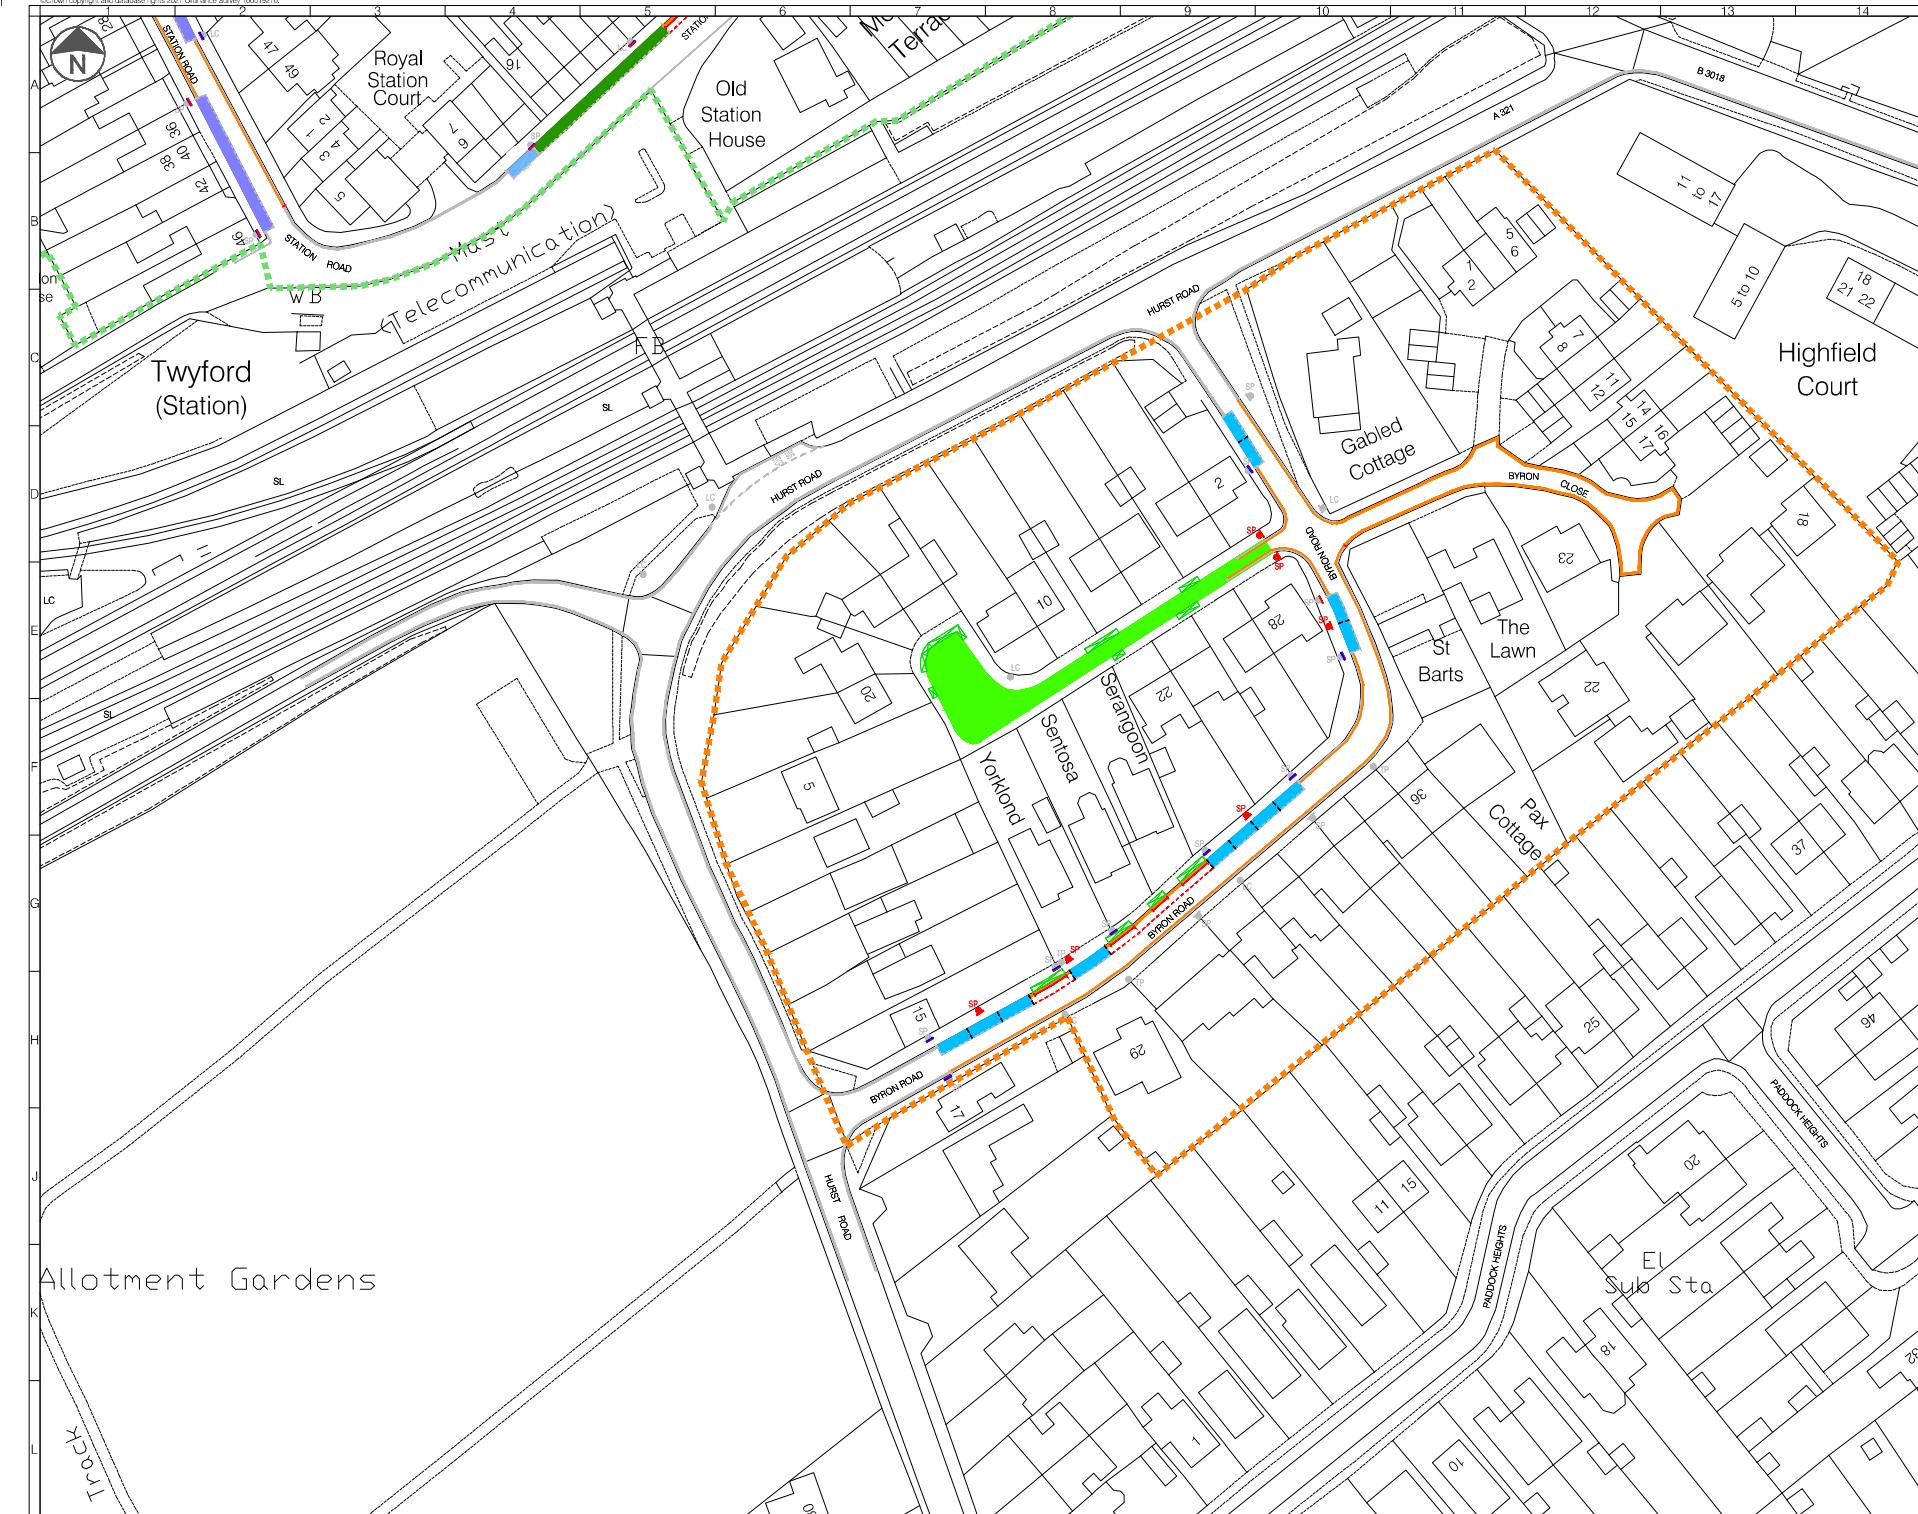

LEGEND

- Proposed Zone T1 Boundary
- Proposed Zone T2 Boundary
- Proposed Zone T3 Boundary
- Proposed Zone T4 Boundary
- Proposed Zone T5 Boundary
- Proposed Zone R1 Boundary
- Private Road
- Existing Single / Double Yellow Line
- Proposed Single / Double Yellow Line
- Existing Single / Double Yellow Line to be Removed
- Existing Keep Clear at Entrance Marking
- Existing Keep Clear at Entrance Marking to be Removed
- Existing Parking Bay
- Proposed Parking Bay
- Existing Parking Bay to be Removed
- Existing Bus Stop/Stand
- Existing Dropped Kerb
- Existing Bollard
- Existing Lamp Column
- Existing Sign Post
- Existing Sign - Remove to Store for Re-Use
- Proposed Sign Post
- Existing Disabled Bay
- Existing Resident Permit Holders Only
- Proposed Resident Permit Holders Only
- Proposed Shared - Mon - Sun (8am-10pm) - Resident Permit Holder only or 30 mins No Return within 30mins
- Proposed Shared - Mon - Sun (8am-10pm) - Resident Permit Holder only or 1 hour No Return within 1 hour
- Proposed Shared - Mon - Sun (8am-10pm) - Resident Permit Holder only or 2 hours No Return within 1 hour
- Proposed Shared - Mon - Sun (8am-10pm) - Resident Permit Holder only or 4 hours No Return within 1 hour
- Mon - Sun (8am - 10pm) 30 min No Return within 30 min
- Mon - Sun (8am-10pm) 30 min No Return within 1 hour
- Proposed Permit Parking Area
- At any time
- Existing Electric Vehicles Only
- (Max stay 4 hours)

NOTES:

1. Do not scale from this drawing.
2. All dimensions are in metres unless otherwise specified.
3. Background survey information supplied by others. See original survey plans for details.
4. This drawing is issued in conjunction with all drawings and documents related to the project.
5. While relevant to drawings of this type, some items in this legend may not be included in this series of drawings.

Ref	Date	For	OK
2	16/12/2005	For approval	DW OK
1	06/12/2004	Work in progress	RB SM OK
0	06/12/2004	Drawings in progress	RB DW OK

Rev Date Description Drawn Checked Approved

This drawing has been specifically prepared to meet the requirements of the named Client and certain design and structural features apply to other than conventional design standards.

**PROJECT
CENTRE**

www.wokingham.gov.uk/projectcentre

Client	 WOKINGHAM BOROUGH COUNCIL
Project	WOKINGHAM BOROUGH COUNCIL PARKING REVIEW
Drawing Title	MAP TILE REFERENCE T03 - Revision 0
Drawing Status	FOR APPROVAL
Drawn	RB RB
Designed	Date NOV
Scale	1:500
Size	A1
Drawing No.	1 Rev
Drawing No. 1000000373-2-9001-TWYFORD-03	
Page 2	