

**NOTES:**

1. Do not scale from this drawing.
2. All dimensions are in metres unless otherwise specified.
3. Background survey information supplied by others. See original survey plans for details.
4. This drawing is to be read in conjunction with all drawings and documents related to the project.
5. While relevant to drawings of this type, some items in this legend may not be included in this series of drawings.



Rev	Date	Description	Drn	Chk	App
2	16/12/2025	For approval	DW	OK	OK
1	06/12/2024	Work in progress	RB	SM	OK
0	08/11/2024	Work in progress	RB	DW	OK

This drawing has been specifically prepared to meet the requirements of the named client and may contain design and innovative features which differ from conventional design standards.

**PROJECT CENTRE**

[www.marstonholdings.co.uk/projectcentre](http://www.marstonholdings.co.uk/projectcentre)

Client	 <b>WOKINGHAM BOROUGH COUNCIL</b>				
Project	WOKINGHAM BOROUGH COUNCIL PARKING REVIEW				
Drawing Title	TWYFORD AREA SHEET OVERVIEW				
Drawing Status	FOR APPROVAL				
Drawn	Designed	Date	Scale	Size	
RB	RB	NOV	1:500	A1	
Drawing No. 1000009373-2-9001-TWYFORD-SHEET OVERVIEW					
Rev 2					

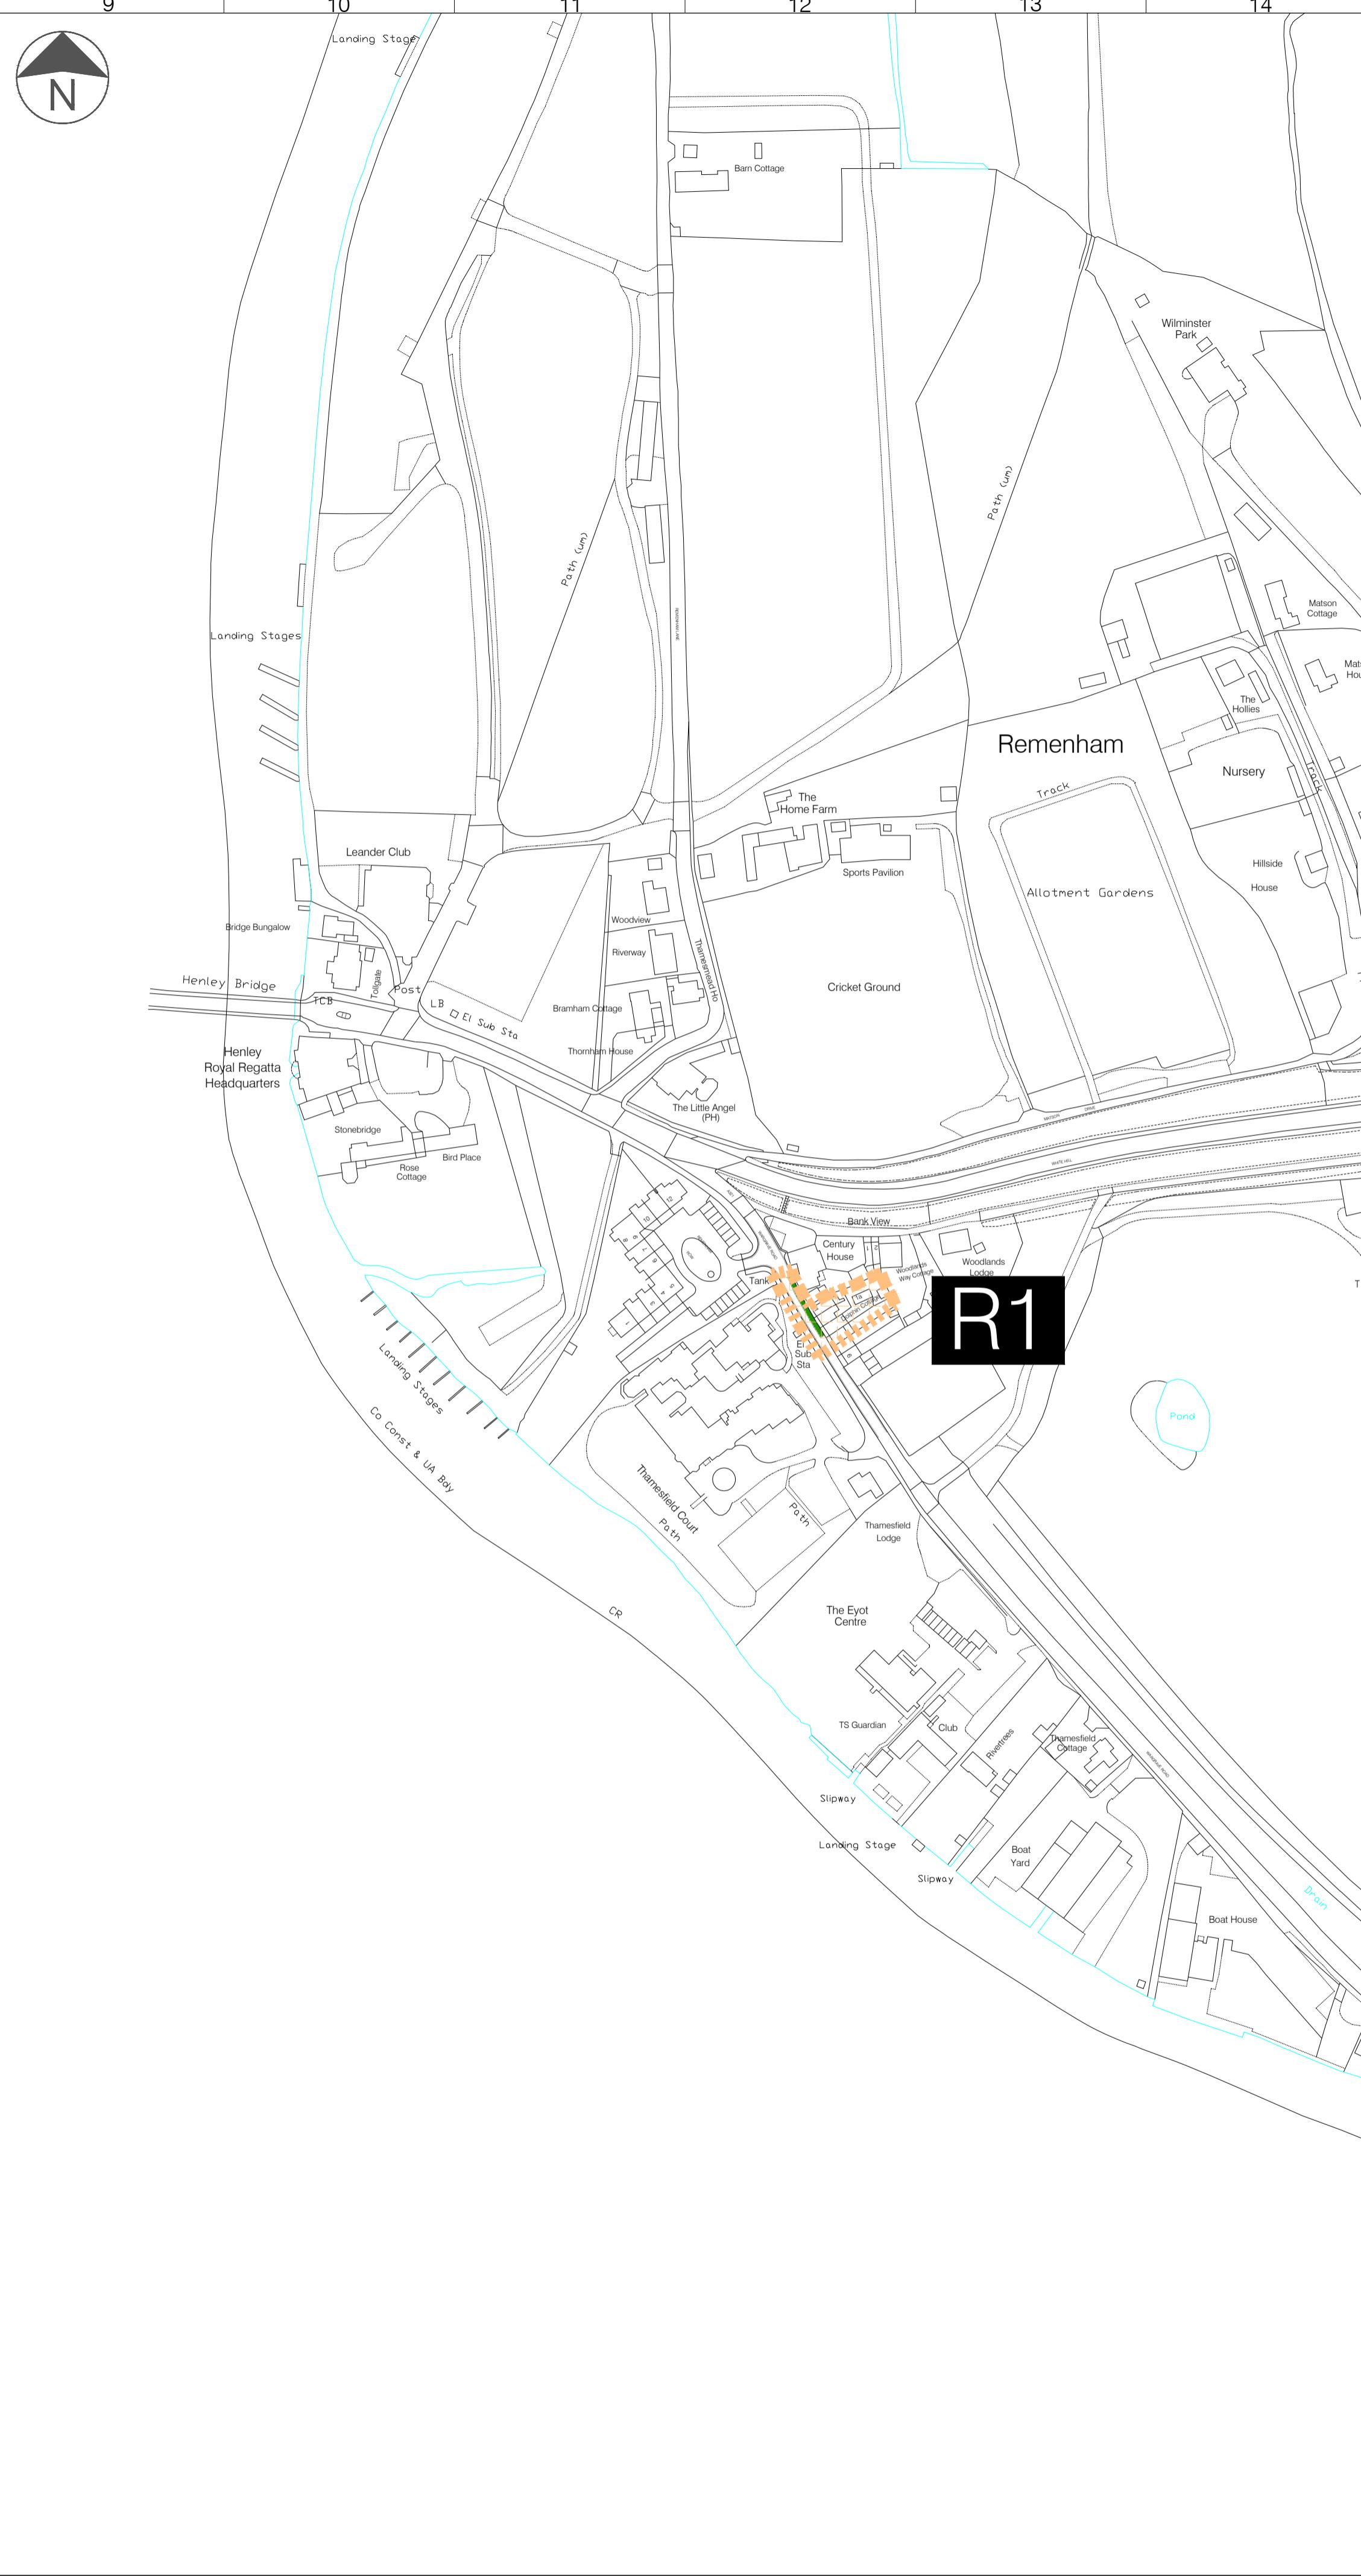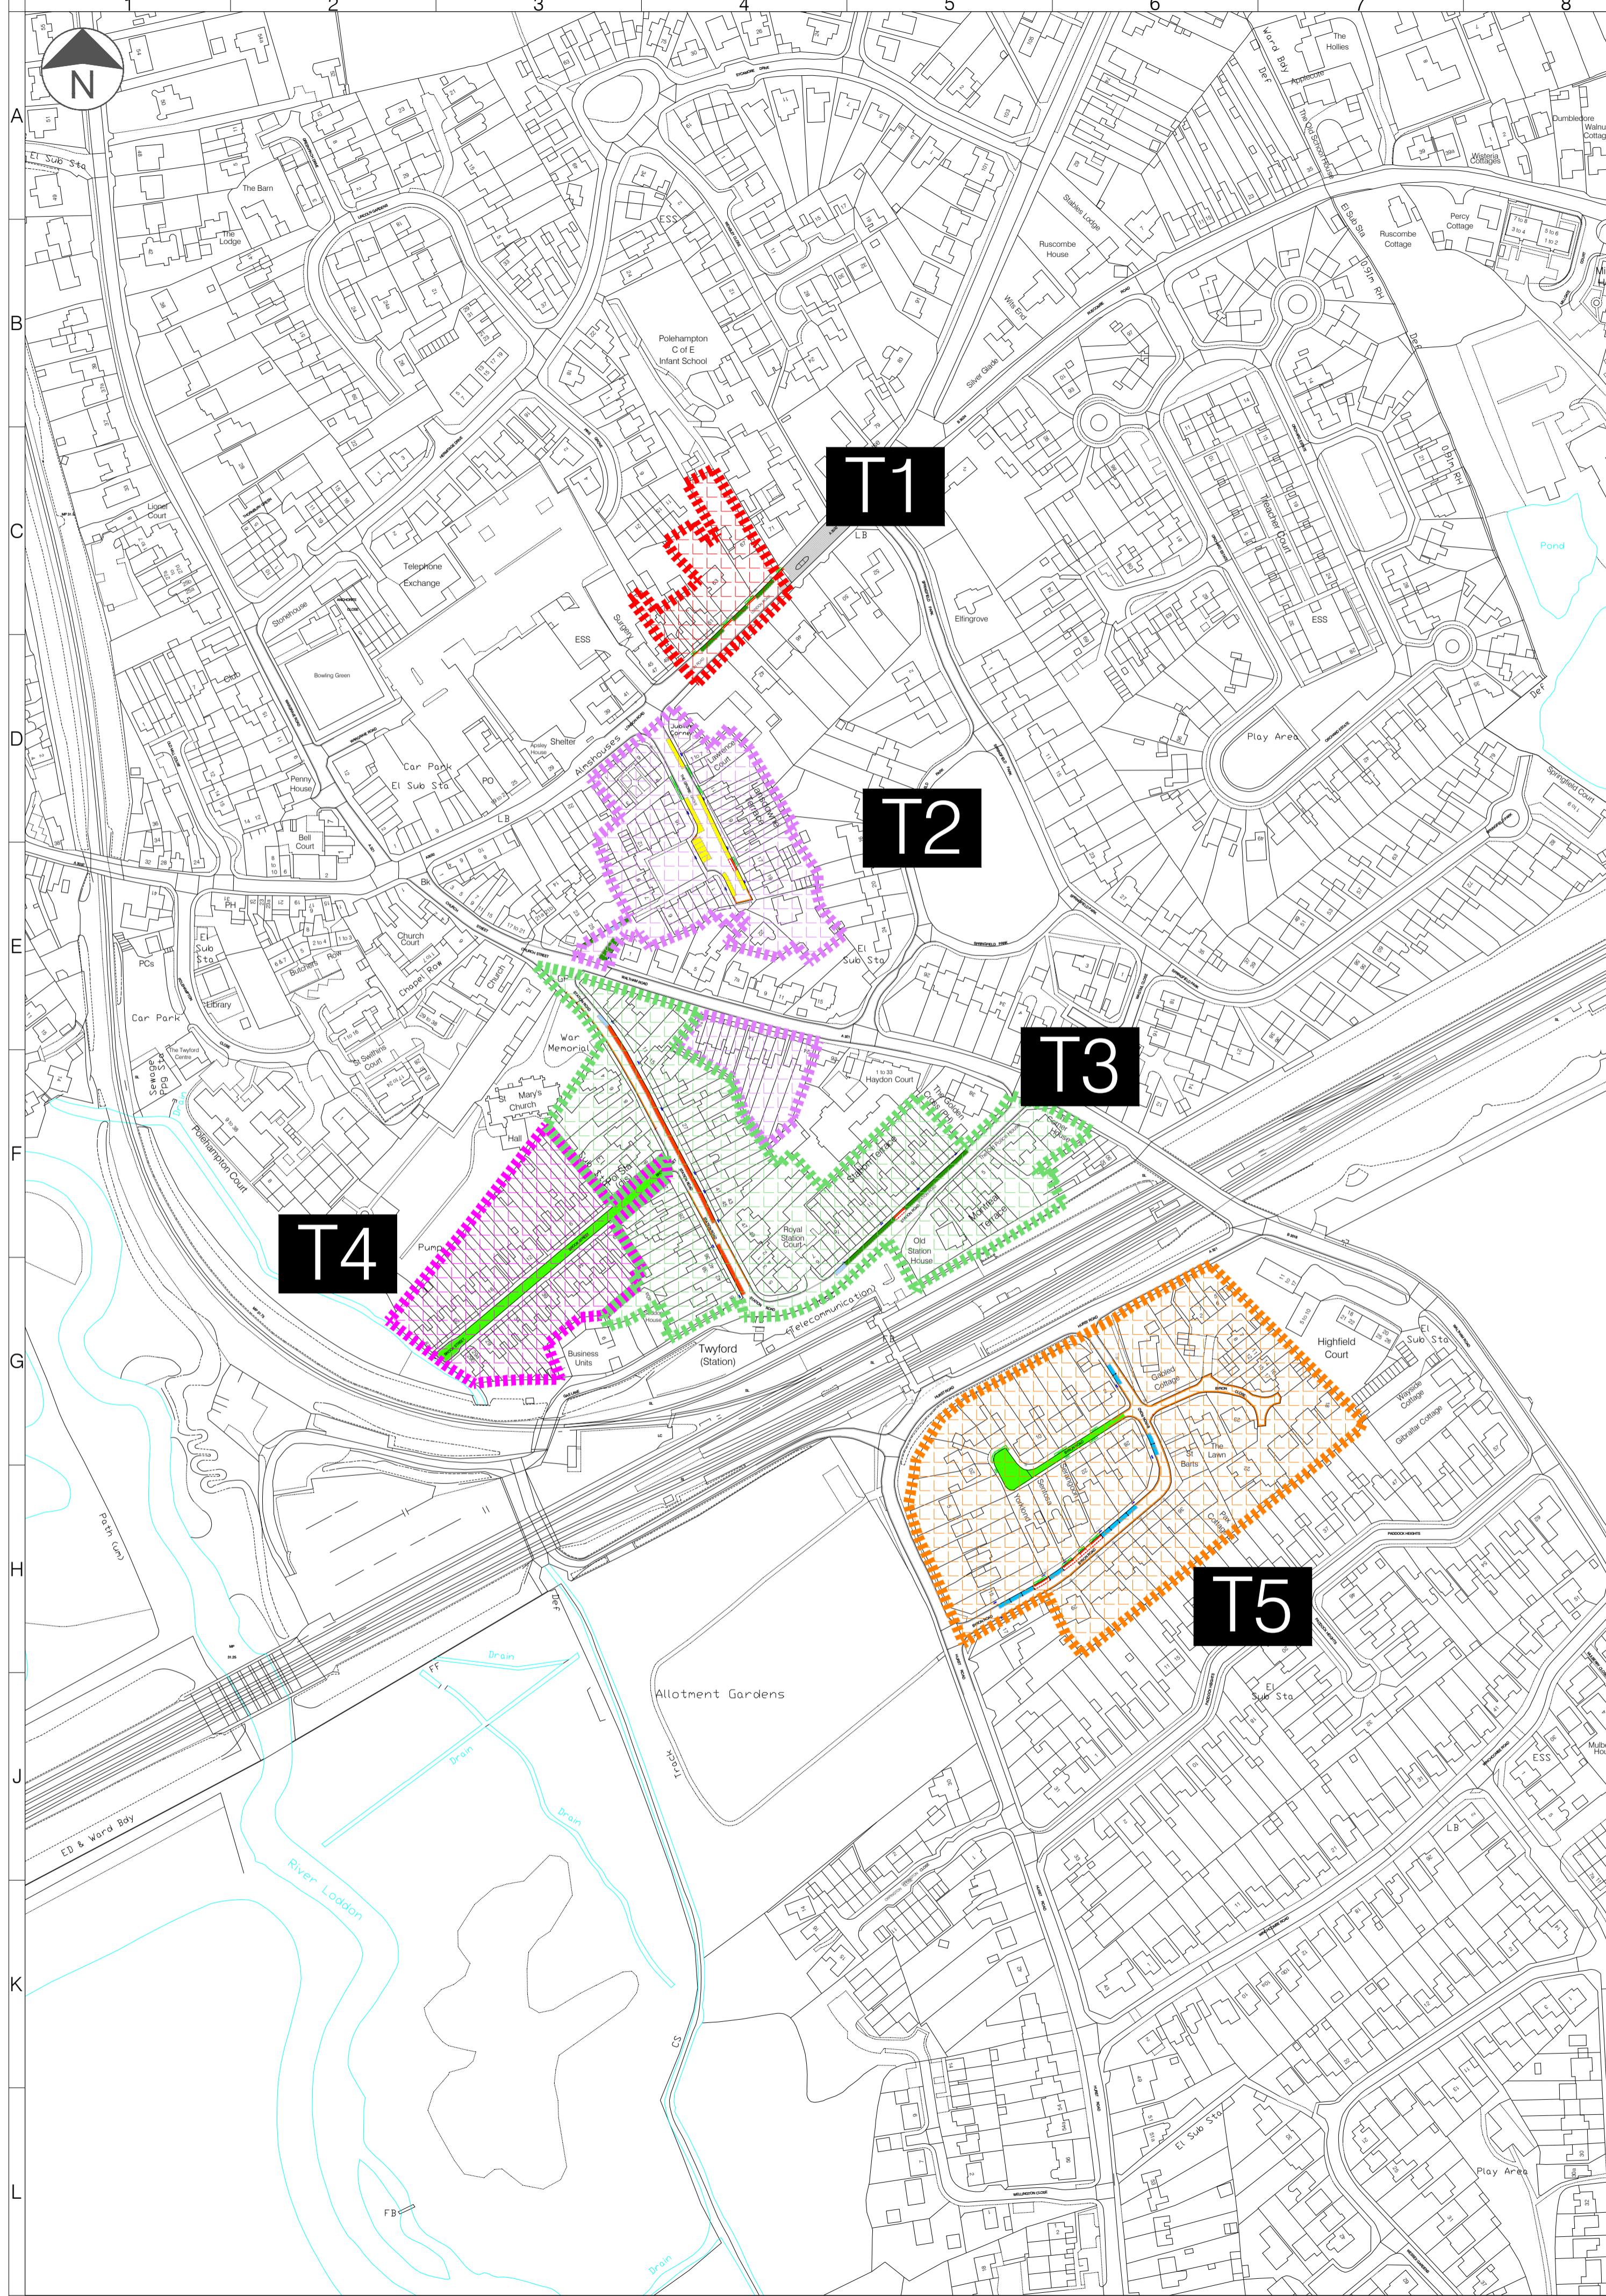

LEGEND	
	Proposed Zone T1 Boundary
	Proposed Zone T2 Boundary
	Proposed Zone T3 Boundary
	Proposed Zone T4 Boundary
	Proposed Zone T5 Boundary
	Proposed Zone R1 Boundary
	Private Road
	Existing Single / Double Yellow Line
	Proposed Single / Double Yellow Line
	Existing Single / Double Yellow Line to be Removed
	Existing Keep Clear at Entrance Marking
	Existing Keep Clear at Entrance Marking to be Removed
	Existing Parking Bay
	Proposed Parking Bay
	Existing Parking Bay to be Removed
	Existing Bus Stop/Stand
	Existing Dropped Kerb
	Existing Bollard
	Existing Lamp Column
	Existing Sign/Post
	Proposed Sign/Post
	Existing Disabled Bay
	Proposed Resident Permit Holders Only (Operating at All Times)
	Proposed Shared - Mon - Sun (8am-10pm) - Resident Permit Holder only or 30 mins No return within 30mins
	Proposed Shared - Mon - Sun (8am-10pm) - Resident Permit Holder only or 1 hour No return within 1 hour
	Proposed Shared - Mon - Sun (8am-10pm) - Resident Permit Holder only or 2 hours No return within 1 hour
	Proposed Shared - Mon - Sun (8am-10pm) - Resident Permit Holder only or 4 hours No return within 1 hour
	Mon - Sun (8am - 10pm) 30 min No return within 30 min
	Mon - Sun (8am-10pm) 30 min No Return within 1 hour
	Proposed Permit Parking Area At any time
	Existing Electric Vehicles Only (Max stay 4 hours)

- NOTES:**
1. Do not scale from this drawing.
  2. All dimensions are in metres unless otherwise specified.
  3. Background survey information supplied by others. See original survey plans for details.
  4. This drawing is to be read in conjunction with all drawings and documents related to the project.
  5. While relevant to drawings of this type, some items in this legend may not be included in this series of drawings.


1	16/12/2025	For approval	DW	OK	OK
1	06/12/2024	Work in progress	RB	SM	OK
1	08/11/2024	Work in progress	RB	DW	OK
Rev	Date	Description	Drn	Chk	App

This drawing has been specifically prepared to meet the requirements of the named client and may contain design and innovative features which differ from conventional design standards.

**PROJECT CENTRE**  
[www.marstonholdings.co.uk/projectcentre](http://www.marstonholdings.co.uk/projectcentre)

**WOKINGHAM BOROUGH COUNCIL**

Client					
Project	WOKINGHAM BOROUGH COUNCIL PARKING REVIEW				
Drawing Title	TWYFORD AREA ZONE OVERVIEW				
Drawing Status	FOR APPROVAL				
Drawn	Designed	Date	Scale	Size	
RB	RB	NOV	1:500	A1	
Drawing No. 1000009373-2-9001-TWYFORD-ZONE OVERVIEW					
Rev 2					

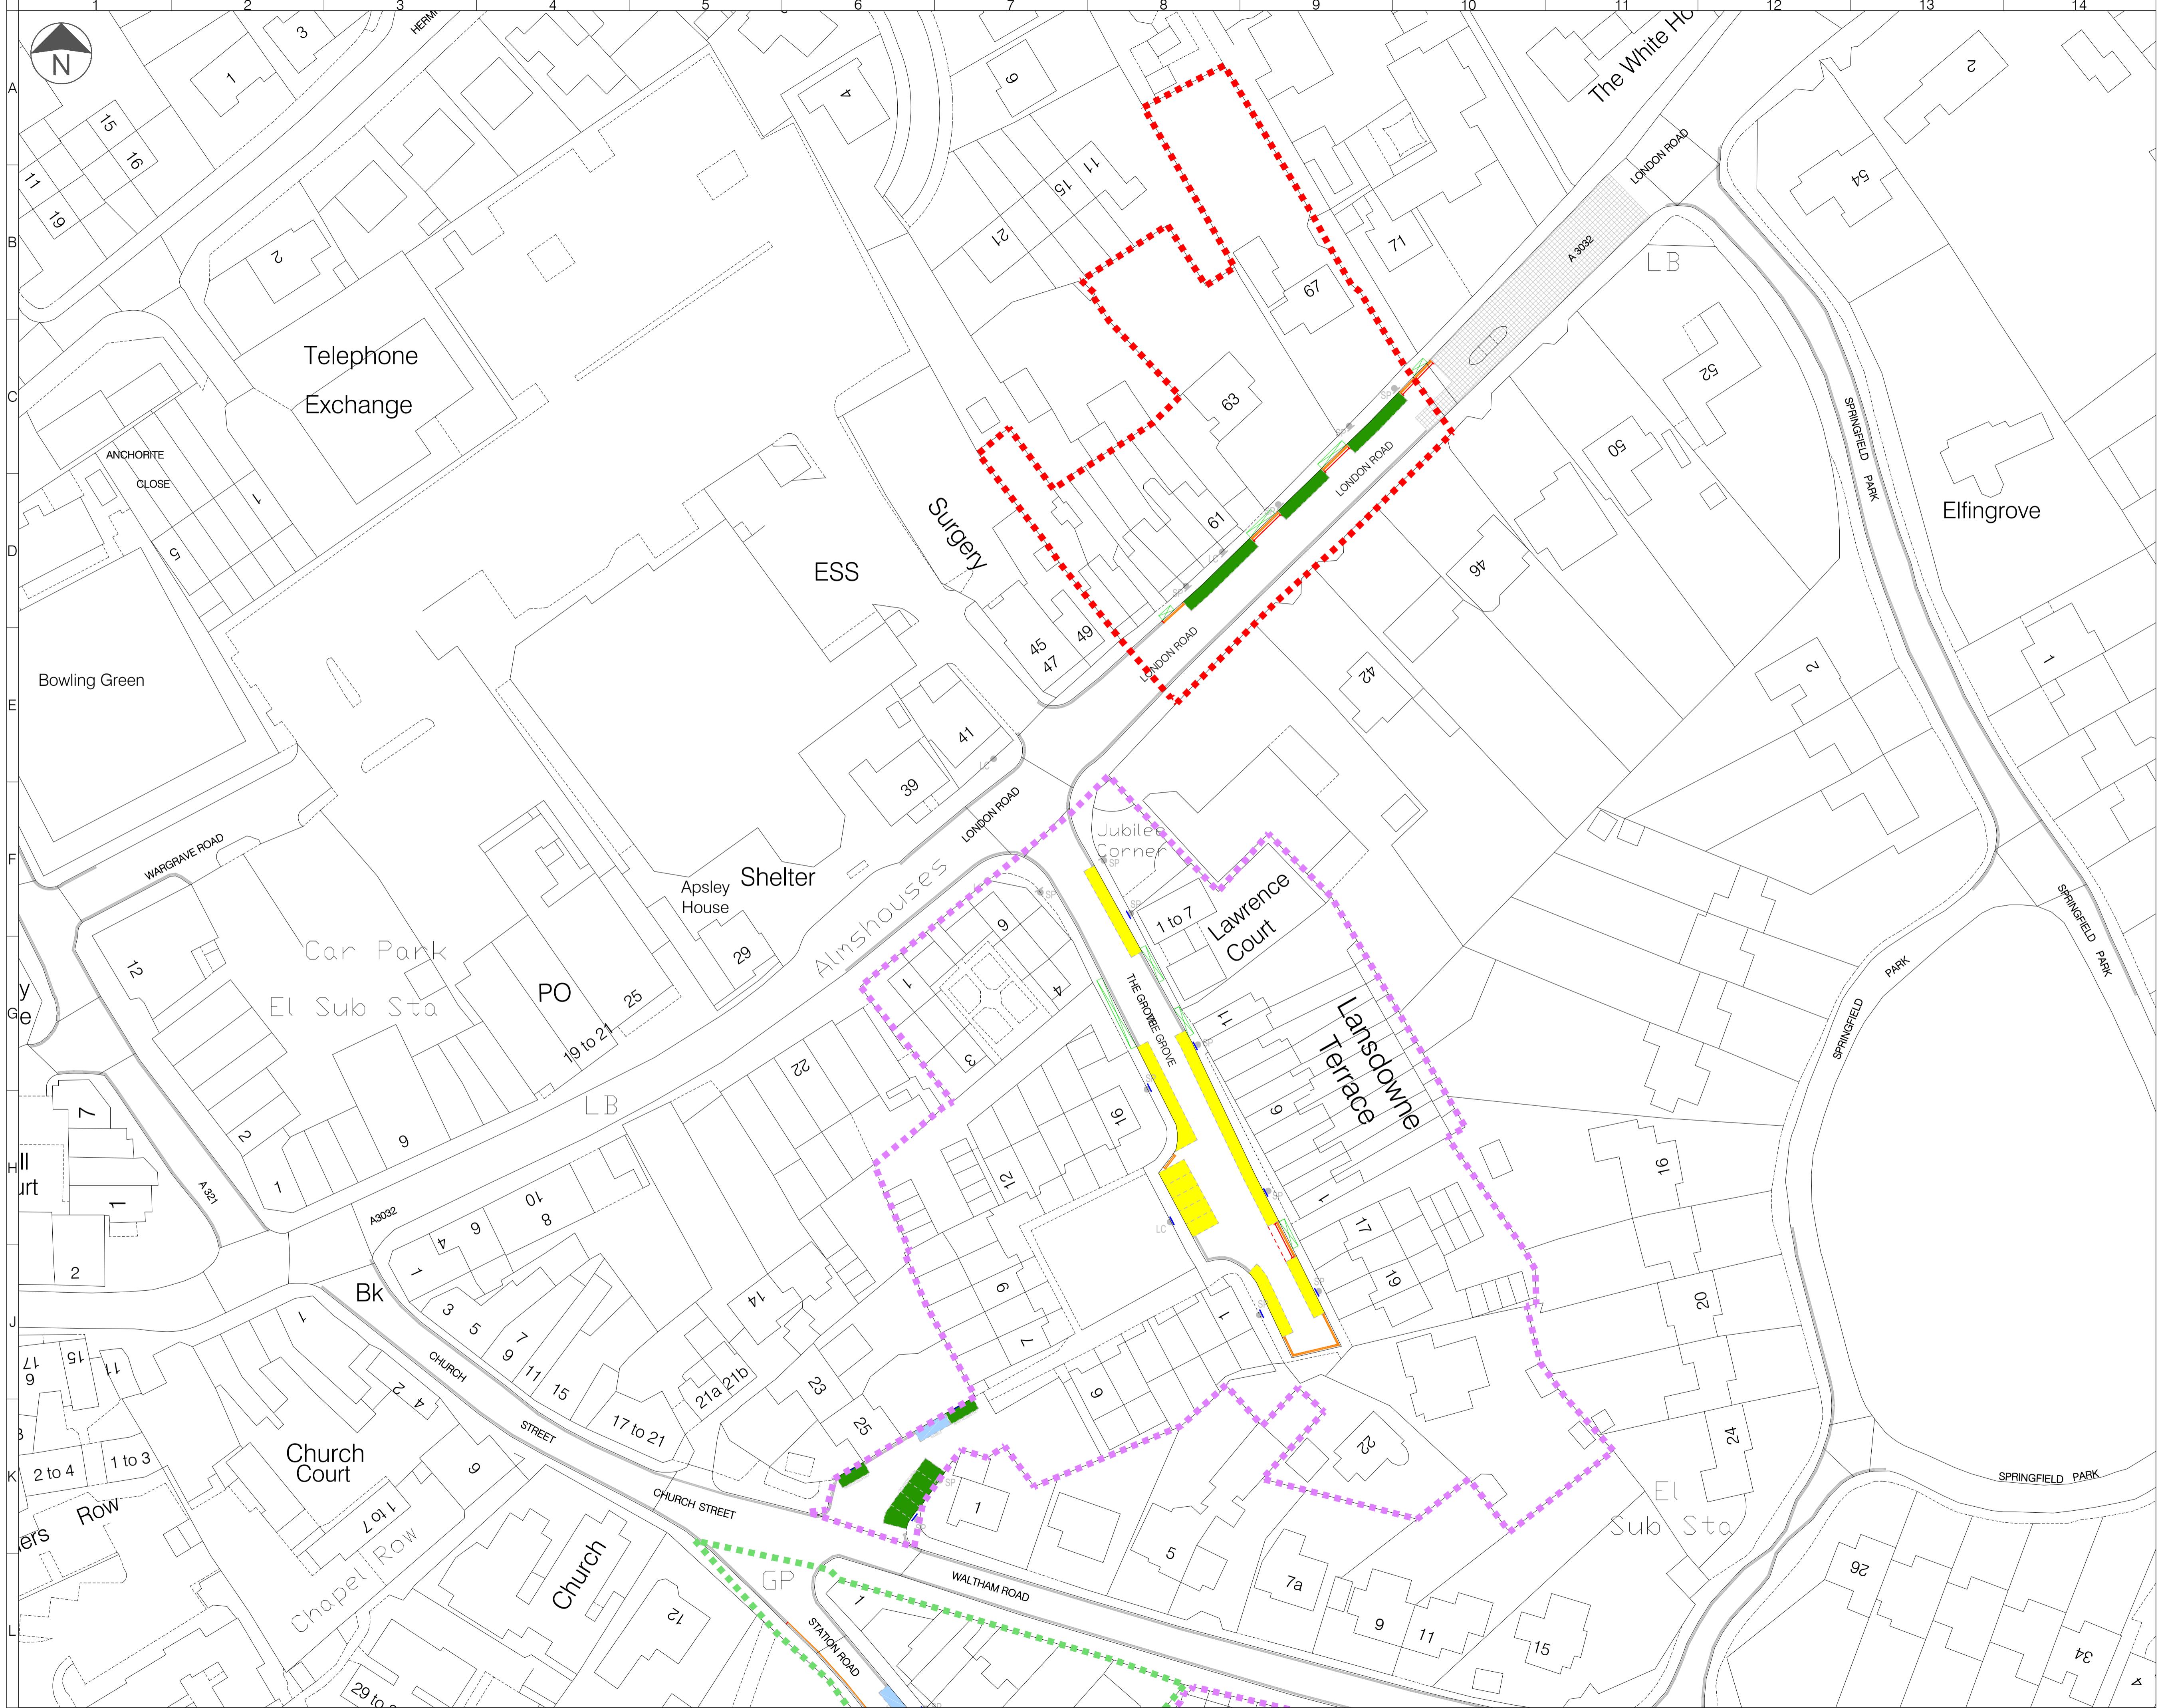

## LEGEND

- Proposed Zone T1 Boundary
- Proposed Zone T2 Boundary
- Proposed Zone T3 Boundary
- Proposed Zone T4 Boundary
- Proposed Zone T5 Boundary
- Proposed Zone R1 Boundary
- Private Road
- Existing Single / Double Yellow Line
- Proposed Single / Double Yellow Line
- Existing Single / Double Yellow Line to be Removed
- Existing Keep Clear at Entrance Marking
- Existing Keep Clear at Entrance Marking to be Removed
- Existing Parking Bay
- Proposed Parking Bay
- Existing Parking Bay to be Removed
- Existing Bus Stop/Stand
- Existing Dropped Kerb
- Existing Bollard
- Existing Lamp Column
- Existing Sign/Post
- Existing Sign - Remove to Store for Re-Use
- Proposed Sign/Post
- Existing Disabled Bay
- Proposed Resident Permit Holders Only (Operating At All Times)
- Proposed Shared - Mon - Sun (8am-10pm) - Resident Permit Holder only or 30 mins No return within 30mins
- Proposed Shared - Mon - Sun (8am-10pm) - Resident Permit Holder only or 1 hour No return within 1 hour
- Proposed Shared - Mon - Sun (8am-10pm) - Resident Permit Holder only or 2 hours No return within 1 hour
- Proposed Shared - Mon - Sun (8am-10pm) - Resident Permit Holder only or 4 hours No return within 1 hour
- Mon - Sun (8am - 10pm) 30 min No return within 30 min
- Mon - Sun (8am-10pm) 30 min No Return within 1 hour
- Proposed Permit Parking Area At any time
- Existing Electric Vehicles Only (Max stay 4 hours)

## NOTES:

- Do not scale from this drawing.
- All dimensions are in metres unless otherwise specified.
- Background survey information supplied by others. See original survey plans for details.
- This drawing is to be read in conjunction with all drawings and documents related to the project.
- While relevant to drawings of this type, some items in this legend may not be included in this series of drawings.

2	16/12/2025	For approval	DW	OK	OK
1	06/12/2024	Work in progress	RB	SM	OK
0	08/11/2024	Work in progress	RB	DW	OK

Rev Date Description Drn Chk App

This drawing has been specifically prepared to meet the requirements of the named client and may contain design and innovative features which differ from conventional design standards.

## PROJECT CENTRE


www.marstonholdings.co.uk/projectcentre




WOKINGHAM  
BOROUGH COUNCIL

Client	WOKINGHAM BOROUGH COUNCIL				
Project	PARKING REVIEW				
Drawing Title	MAP TILE REFERENCE T01 - Revision 0				
Drawing Status	FOR APPROVAL				

Drawn	Designed	Date	Scale	Size
RB	RB	NOV	1:500	A1
Drawing No. 1000009373-2-9001-TWYFORD-01				Rev 2

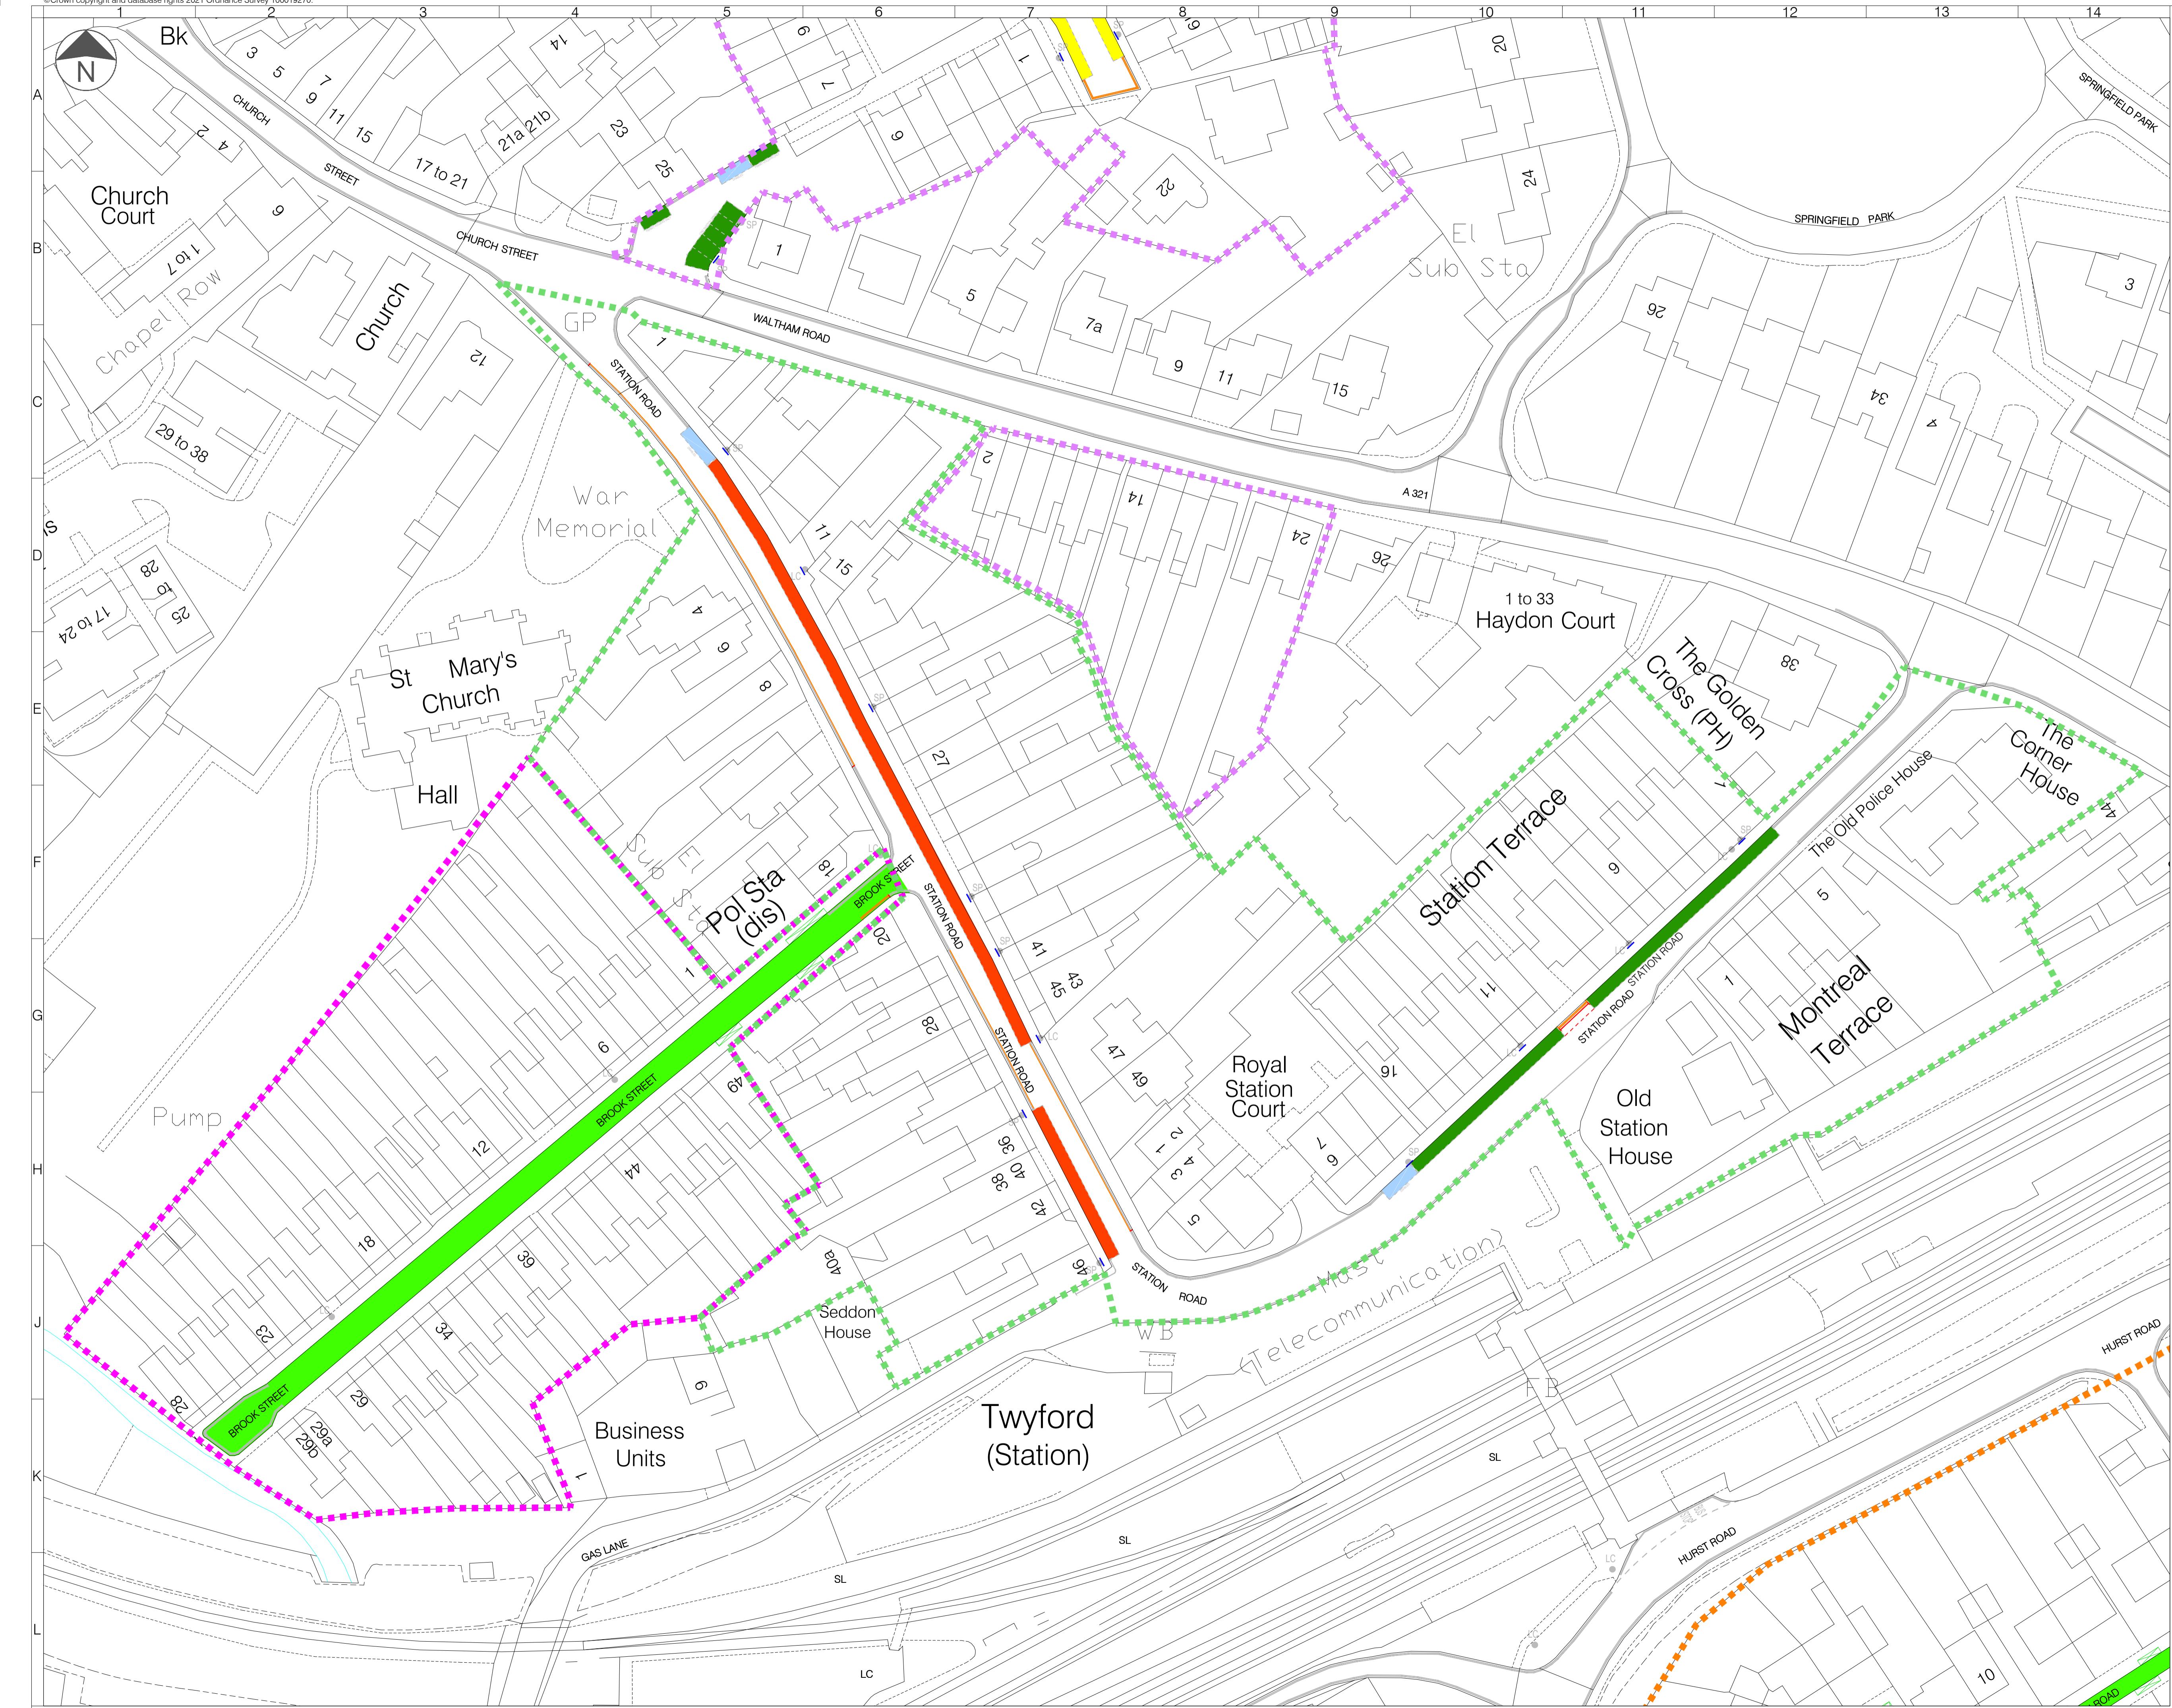

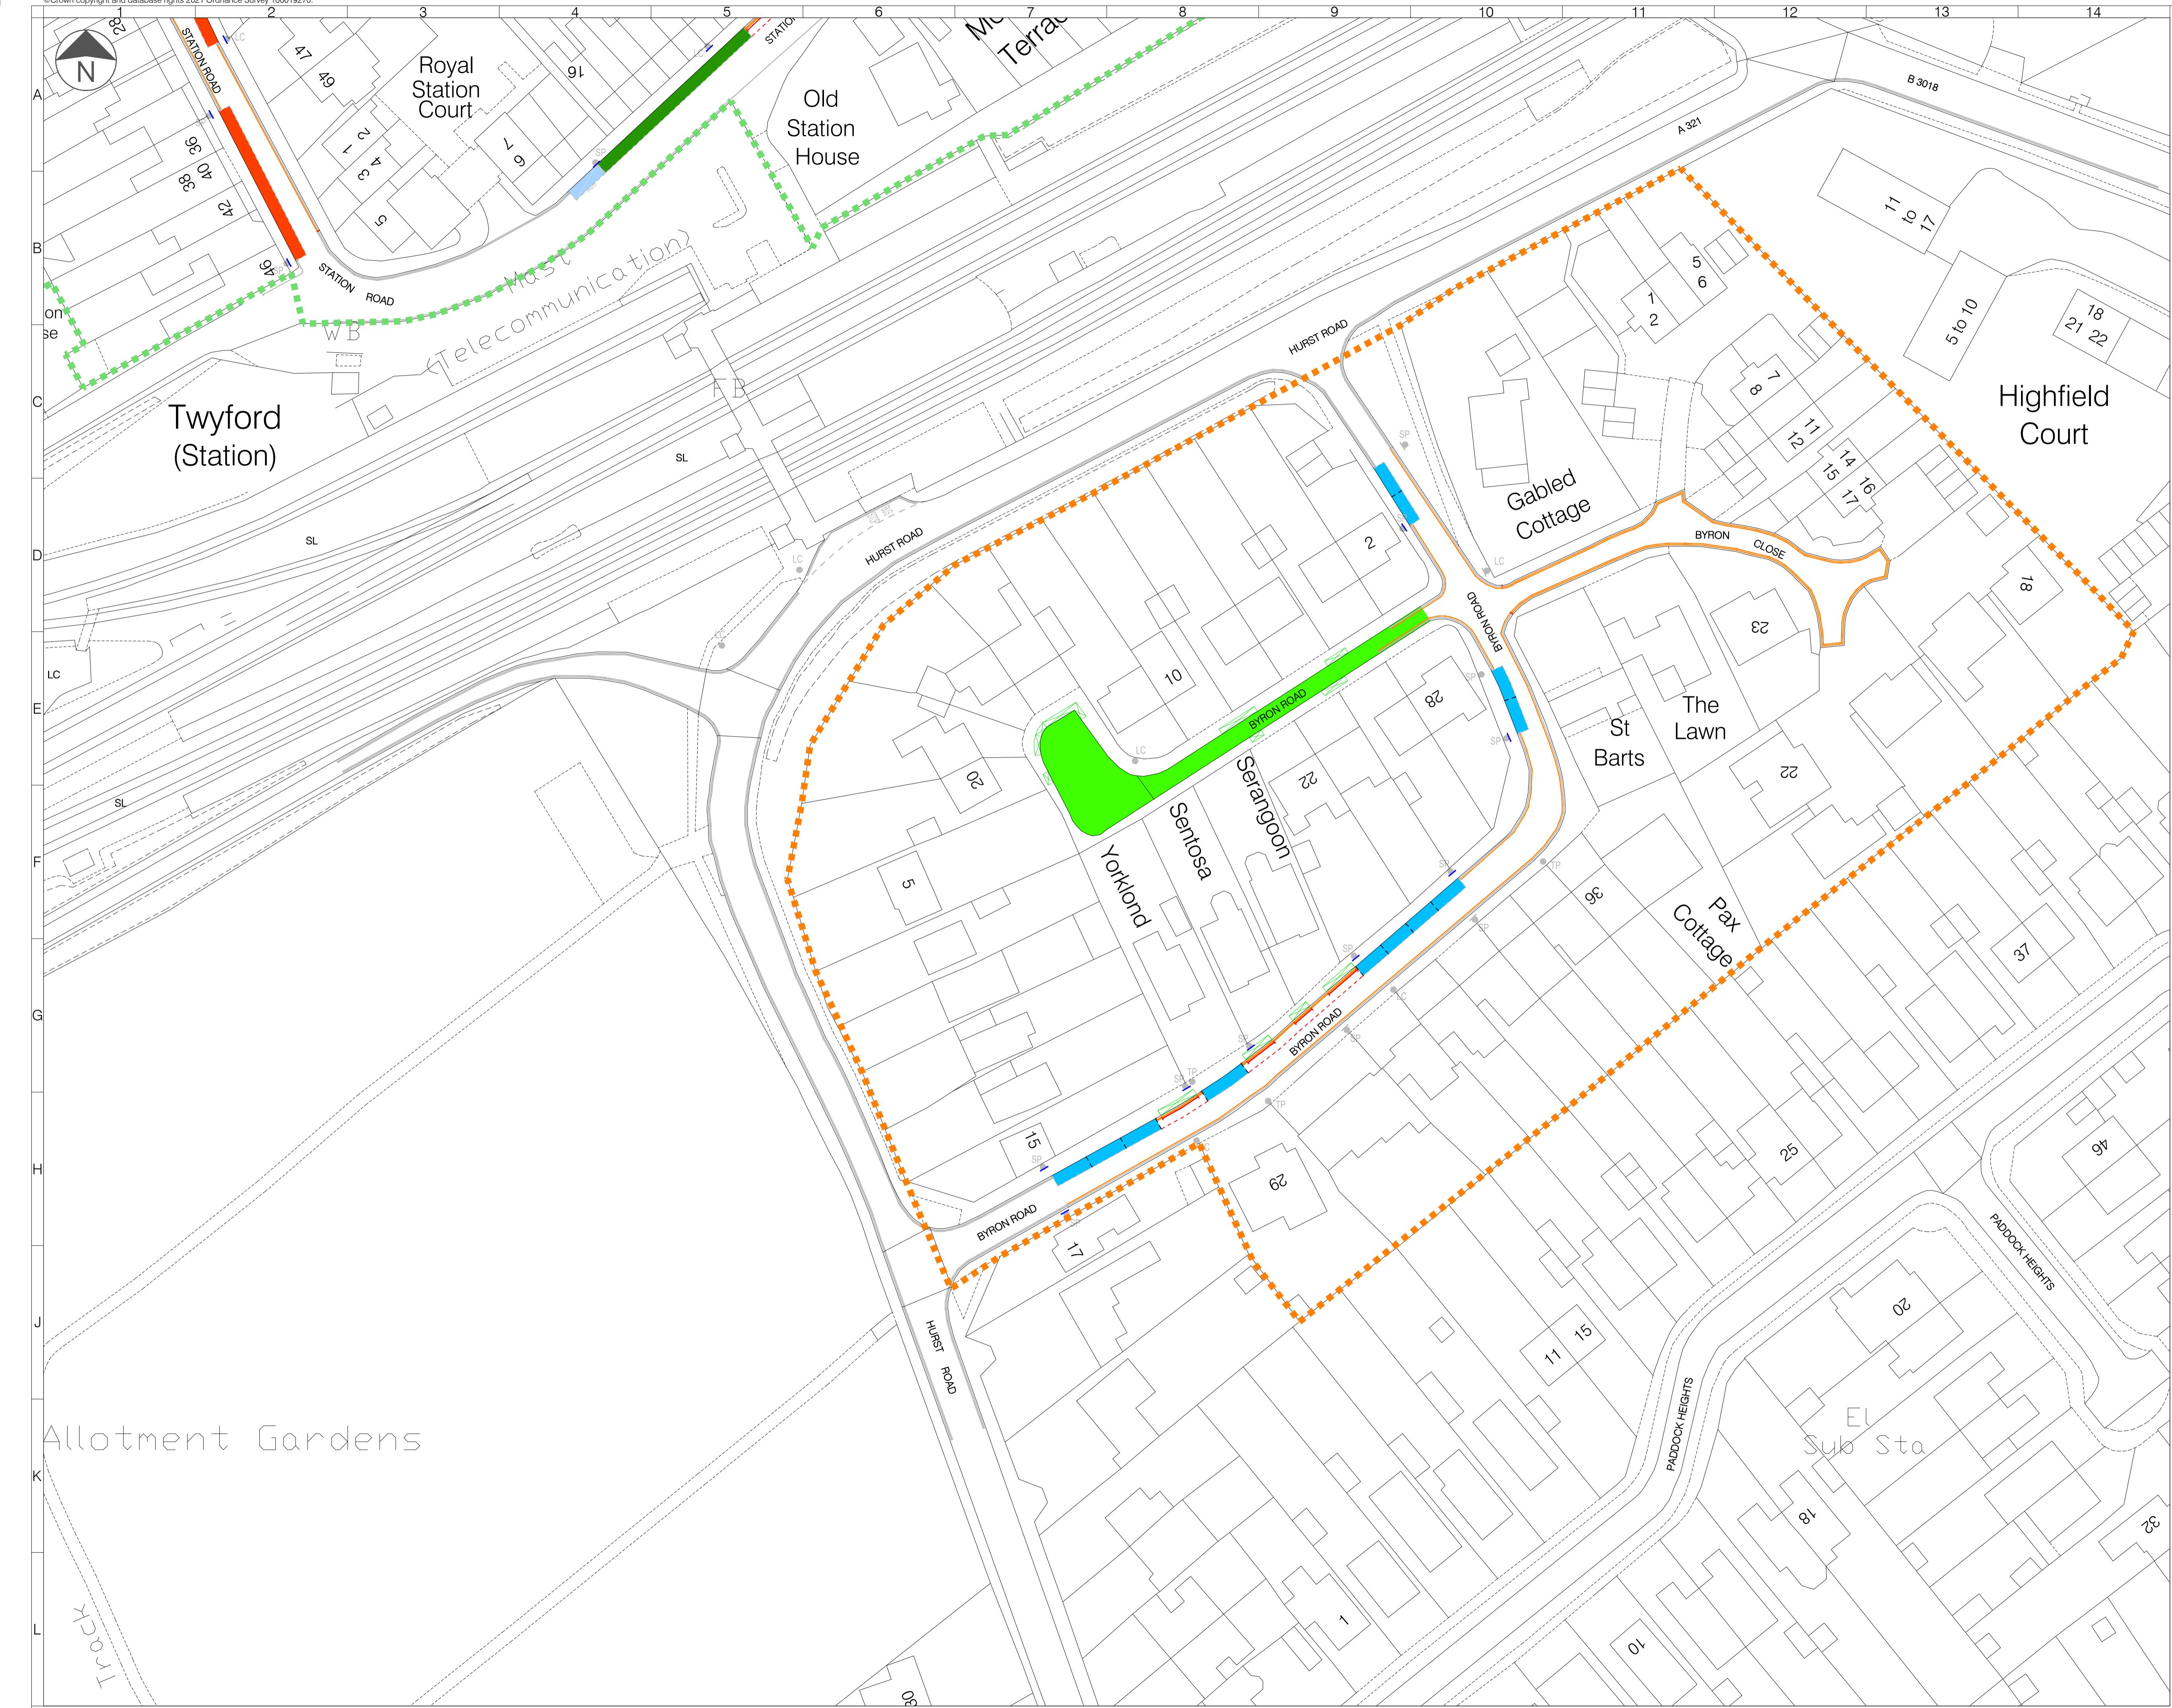

### LEGEND

- Proposed Zone T1 Boundary
- Proposed Zone T2 Boundary
- Proposed Zone T3 Boundary
- Proposed Zone T4 Boundary
- Proposed Zone T5 Boundary
- Proposed Zone R1 Boundary
- Private Road
- Existing Single / Double Yellow Line
- Proposed Single / Double Yellow Line
- Existing Single / Double Yellow Line to be Removed
- Existing Keep Clear at Entrance Marking
- Existing Keep Clear at Entrance Marking to be Removed
- Existing Parking Bay
- Proposed Parking Bay
- Existing Parking Bay to be Removed
- Existing Bus Stop/Stand
- Existing Dropped Kerb
- Existing Bollard
- Existing Lamp Column
- Existing Sign/Post
- Proposed Sign/Post
- Existing Disabled Bay
- Proposed Resident Permit Holders Only (Operating At All Times)
- Proposed Shared - Mon - Sun (8am-10pm) - Resident Permit Holder only or 30 mins No return within 30mins
- Proposed Shared - Mon - Sun (8am-10pm) - Resident Permit Holder only or 1 hour No return within 1 hour
- Proposed Shared - Mon - Sun (8am-10pm) - Resident Permit Holder only or 2 hours No return within 1 hour
- Proposed Shared - Mon - Sun (8am-10pm) - Resident Permit Holder only or 4 hours No return within 1 hour
- Mon - Sun (8am - 10pm) 30 min No return within 30 min
- Mon - Sun (8am-10pm) 30 min No Return within 1 hour
- Proposed Permit Parking Area At any time
- Existing Electric Vehicles Only (Max stay 4 hours)

### NOTES:

- Do not scale from this drawing.
- All dimensions are in metres unless otherwise specified.
- Background survey information supplied by others. See original survey plans for details.
- This drawing is to be read in conjunction with all drawings and documents related to the project.
- While relevant to drawings of this type, some items in this legend may not be included in this series of drawings.

Rev	Date	Description	Drn	Chk	App
This drawing has been specifically prepared to meet the requirements of the named client and may contain design and innovative features which differ from conventional design standards.					
2	16/12/2025	For approval	DW	OK	OK
1	06/12/2024	Work in progress	RB	SM	OK
0	08/11/2024	Work in progress	RB	DW	OK
Rev	Date	Description	Drn	Chk	App

**PROJECT  
CENTRE**

[www.marstonholdings.co.uk/projectcentre](http://www.marstonholdings.co.uk/projectcentre)

Client	 <b>WOKINGHAM BOROUGH COUNCIL</b>								
Project	WOKINGHAM BOROUGH COUNCIL PARKING REVIEW								
Drawing Title	MAP TILE REFERENCE T03 - Revision 0								
Drawing Status	FOR APPROVAL								
Drawn	RB	Designed	RB	Date	NOV	Scale	1:500	Size	A1
Drawing No.	1000009373-2-9001-TWYFORD-03								
Rev	2								

