

LEGEND

- Proposed Boundary Line
- Private Road
- Existing Single / Double Yellow Line
- Proposed Single / Double Yellow Line
- Existing Single / Double Yellow Line to be Removed
- Existing Keep Clear at Entrance Marking
- Existing Keep Clear at Entrance Marking to be Removed
- Existing Parking Bay
- Proposed Parking Bay
- Existing Parking Bay to be Removed
- Existing Bus Stop/Stand
- Existing Dropped Kerb
- Existing Bollard
- Existing Lamp Column
- Existing Sign/Post
- Existing Sign - Remove to Store for Re-Use
- Proposed Sign/Post
- Existing Disabled Bay
- Proposed Disabled Bay
- Proposed Resident Permit Holders Only (operating At All Times)
- Proposed Shared - Mon - Sun (8am-10pm) - Resident Permit Holder only or 30 mins No return within 30mins
- Proposed Shared - Mon - Sun (8am-10pm) - Resident Permit Holder only or 1 hour No return within 1 hour
- Proposed Shared - Mon - Sun (8am-10pm) - Resident Permit Holder only or 2 hours No return within 1 hour
- Proposed Shared - Mon - Sun (8am-10pm) - Resident Permit Holder only or 4 hours No return within 1 hour
- Proposed Shared - Mon - Sun (8am-10pm) - Resident Permit Holder only or 4 hours No return within 30 min
- Mon - Sun (8am - 10pm) 30 min No return within 30 min
- Mon - Sun (8am-10pm) 30 min No return within 1 hour
- Proposed Permit Parking Area At any time
- Existing Electric Vehicles Only (Max stay 4 hours)

NOTES:

1. Do not scale from this drawing.
2. All dimensions are in metres unless otherwise specified.
3. Background survey information supplied by others. See original survey plans for details.
4. This drawing is to be read in conjunction with all drawings and documents related to the project.
5. While relevant to drawings of this type, some items in this legend may not be included in this series of drawings.

Rev	Date	Description	Drn	Chk	App
2	16/12/2025	For approval	DW	OK	OK
1	06/12/2024	Work in progress	RB	SM	OK
0	08/11/2024	Work in progress	RB	DW	OK



Client

WOKINGHAM BOROUGH COUNCIL

Project

WOKINGHAM BOROUGH COUNCIL
PARKING REVIEW

Drawing Title

TWYFORD AREA
SHEET OVERVIEW

Drawing Status

FOR APPROVAL



Drawn	Designed	Date	Scale	Size
RB	RB	NOV	1:500	A1

Drawing No.

1000009373-2-9001-TWYFORD-SHEET OVERVIEW

Rev

2

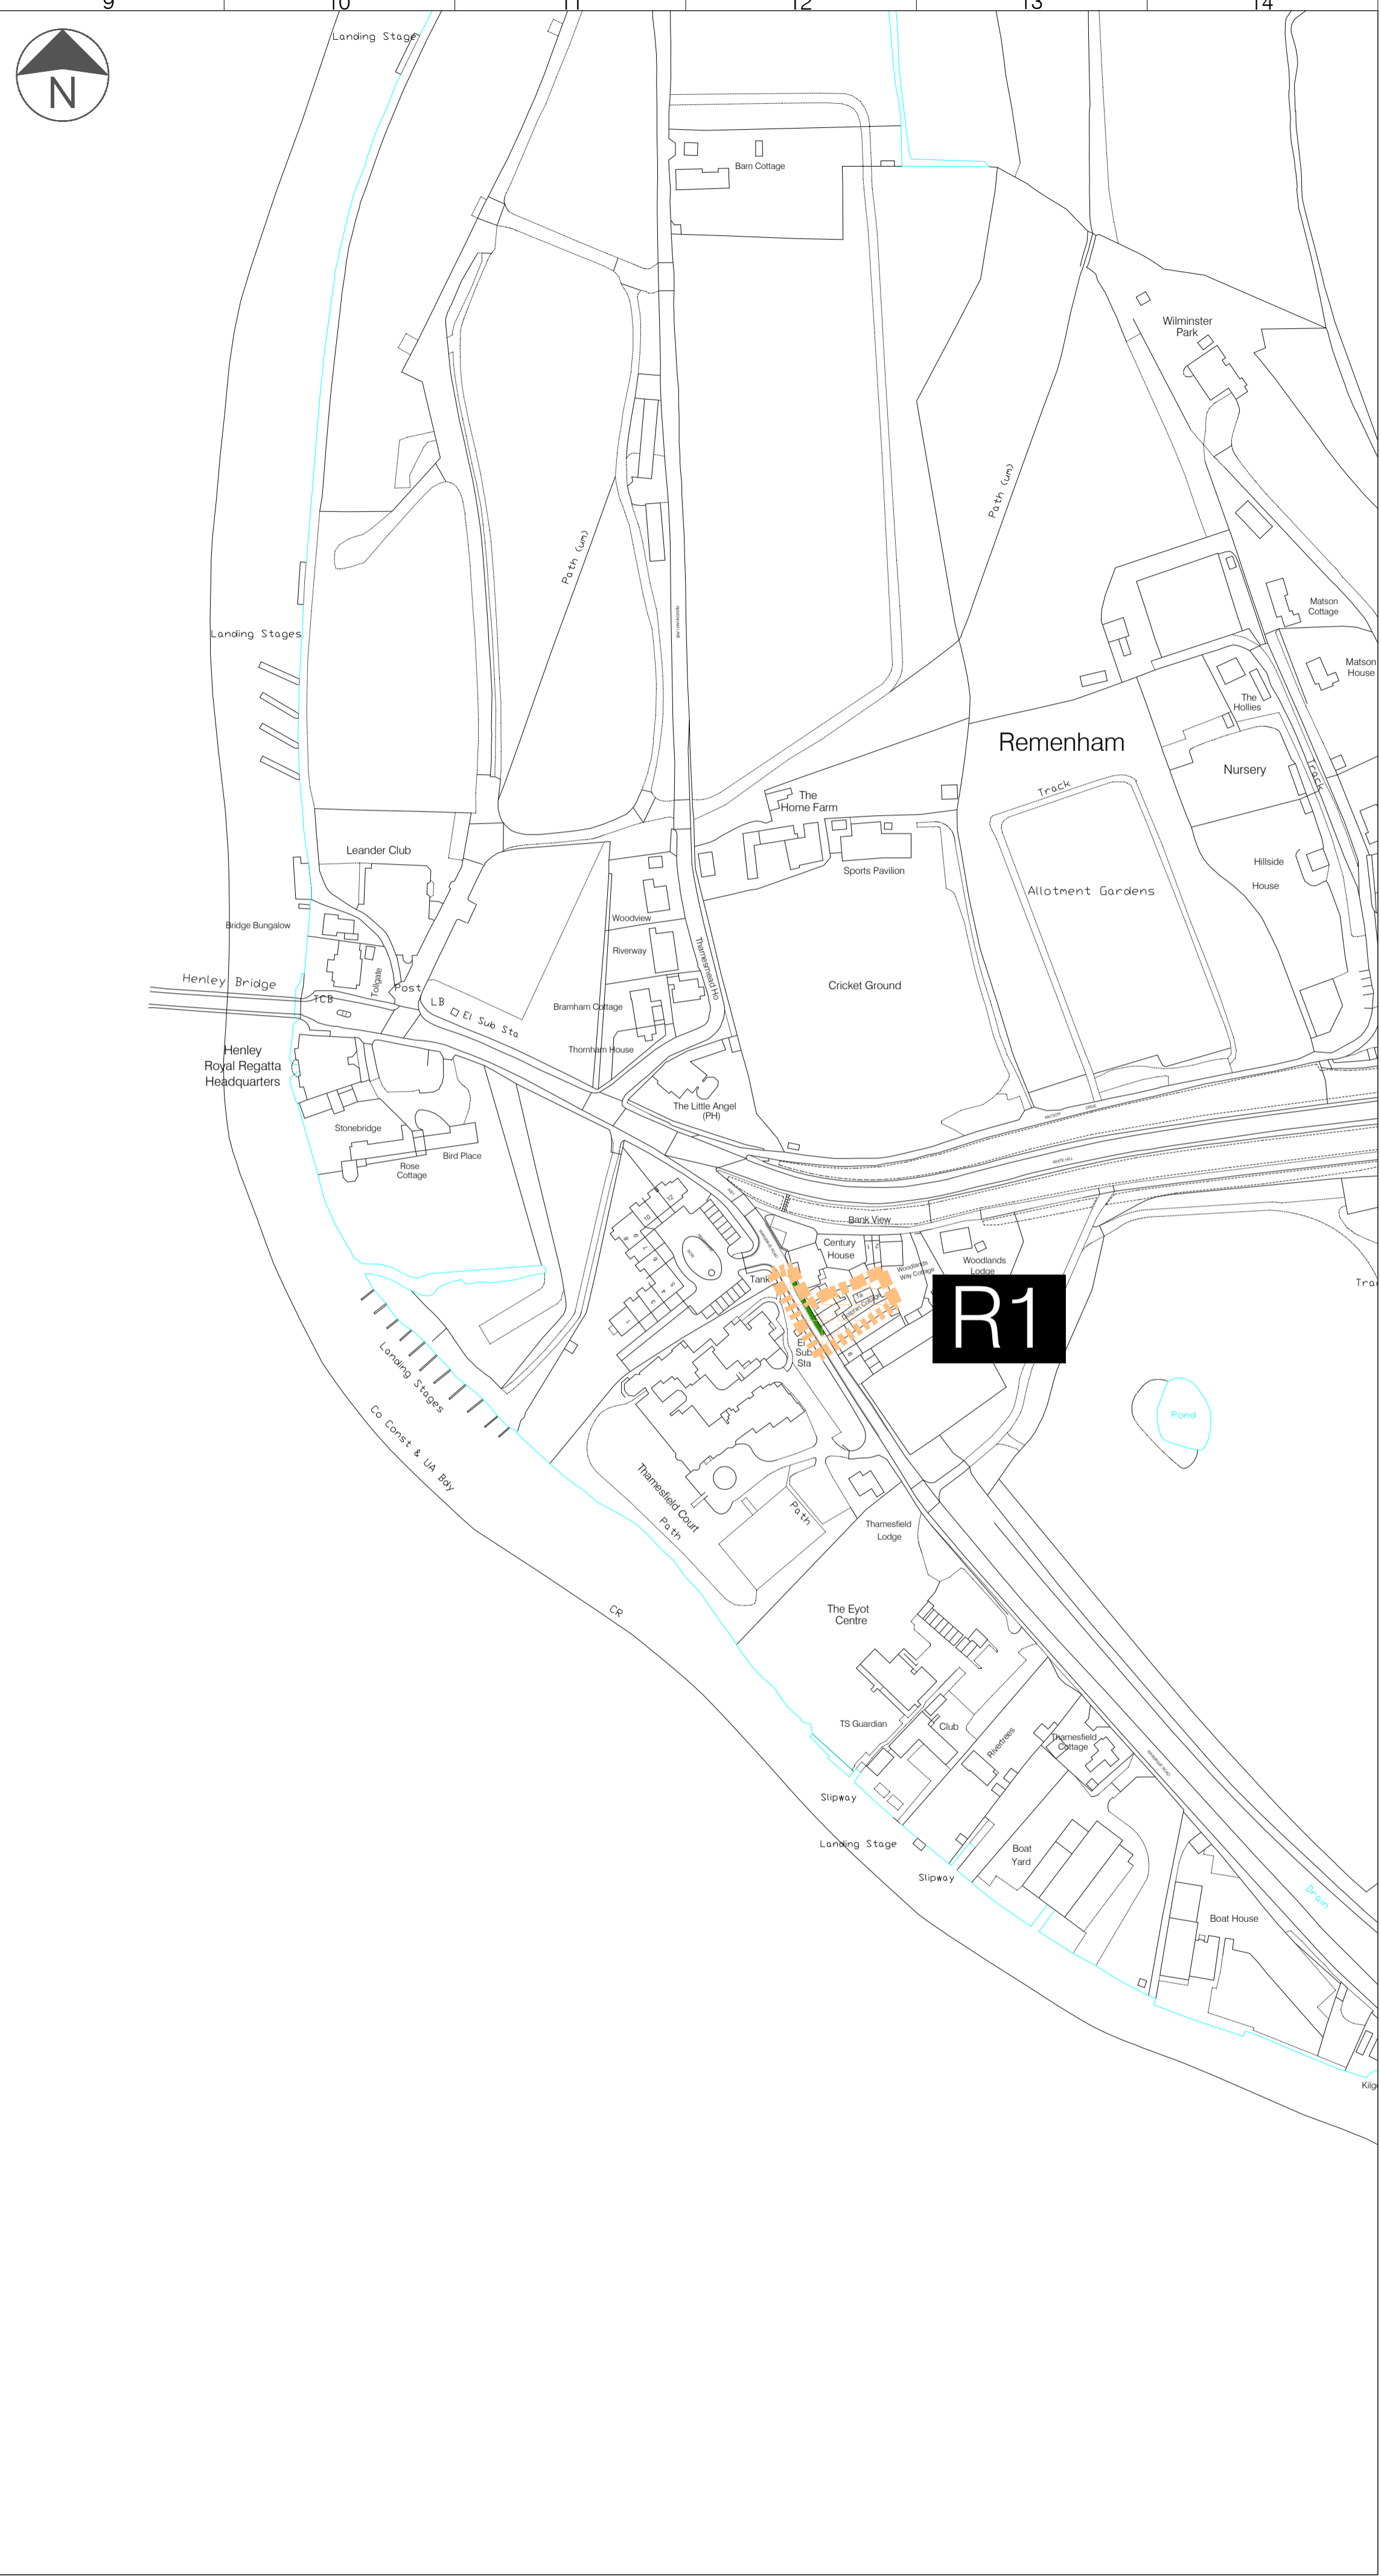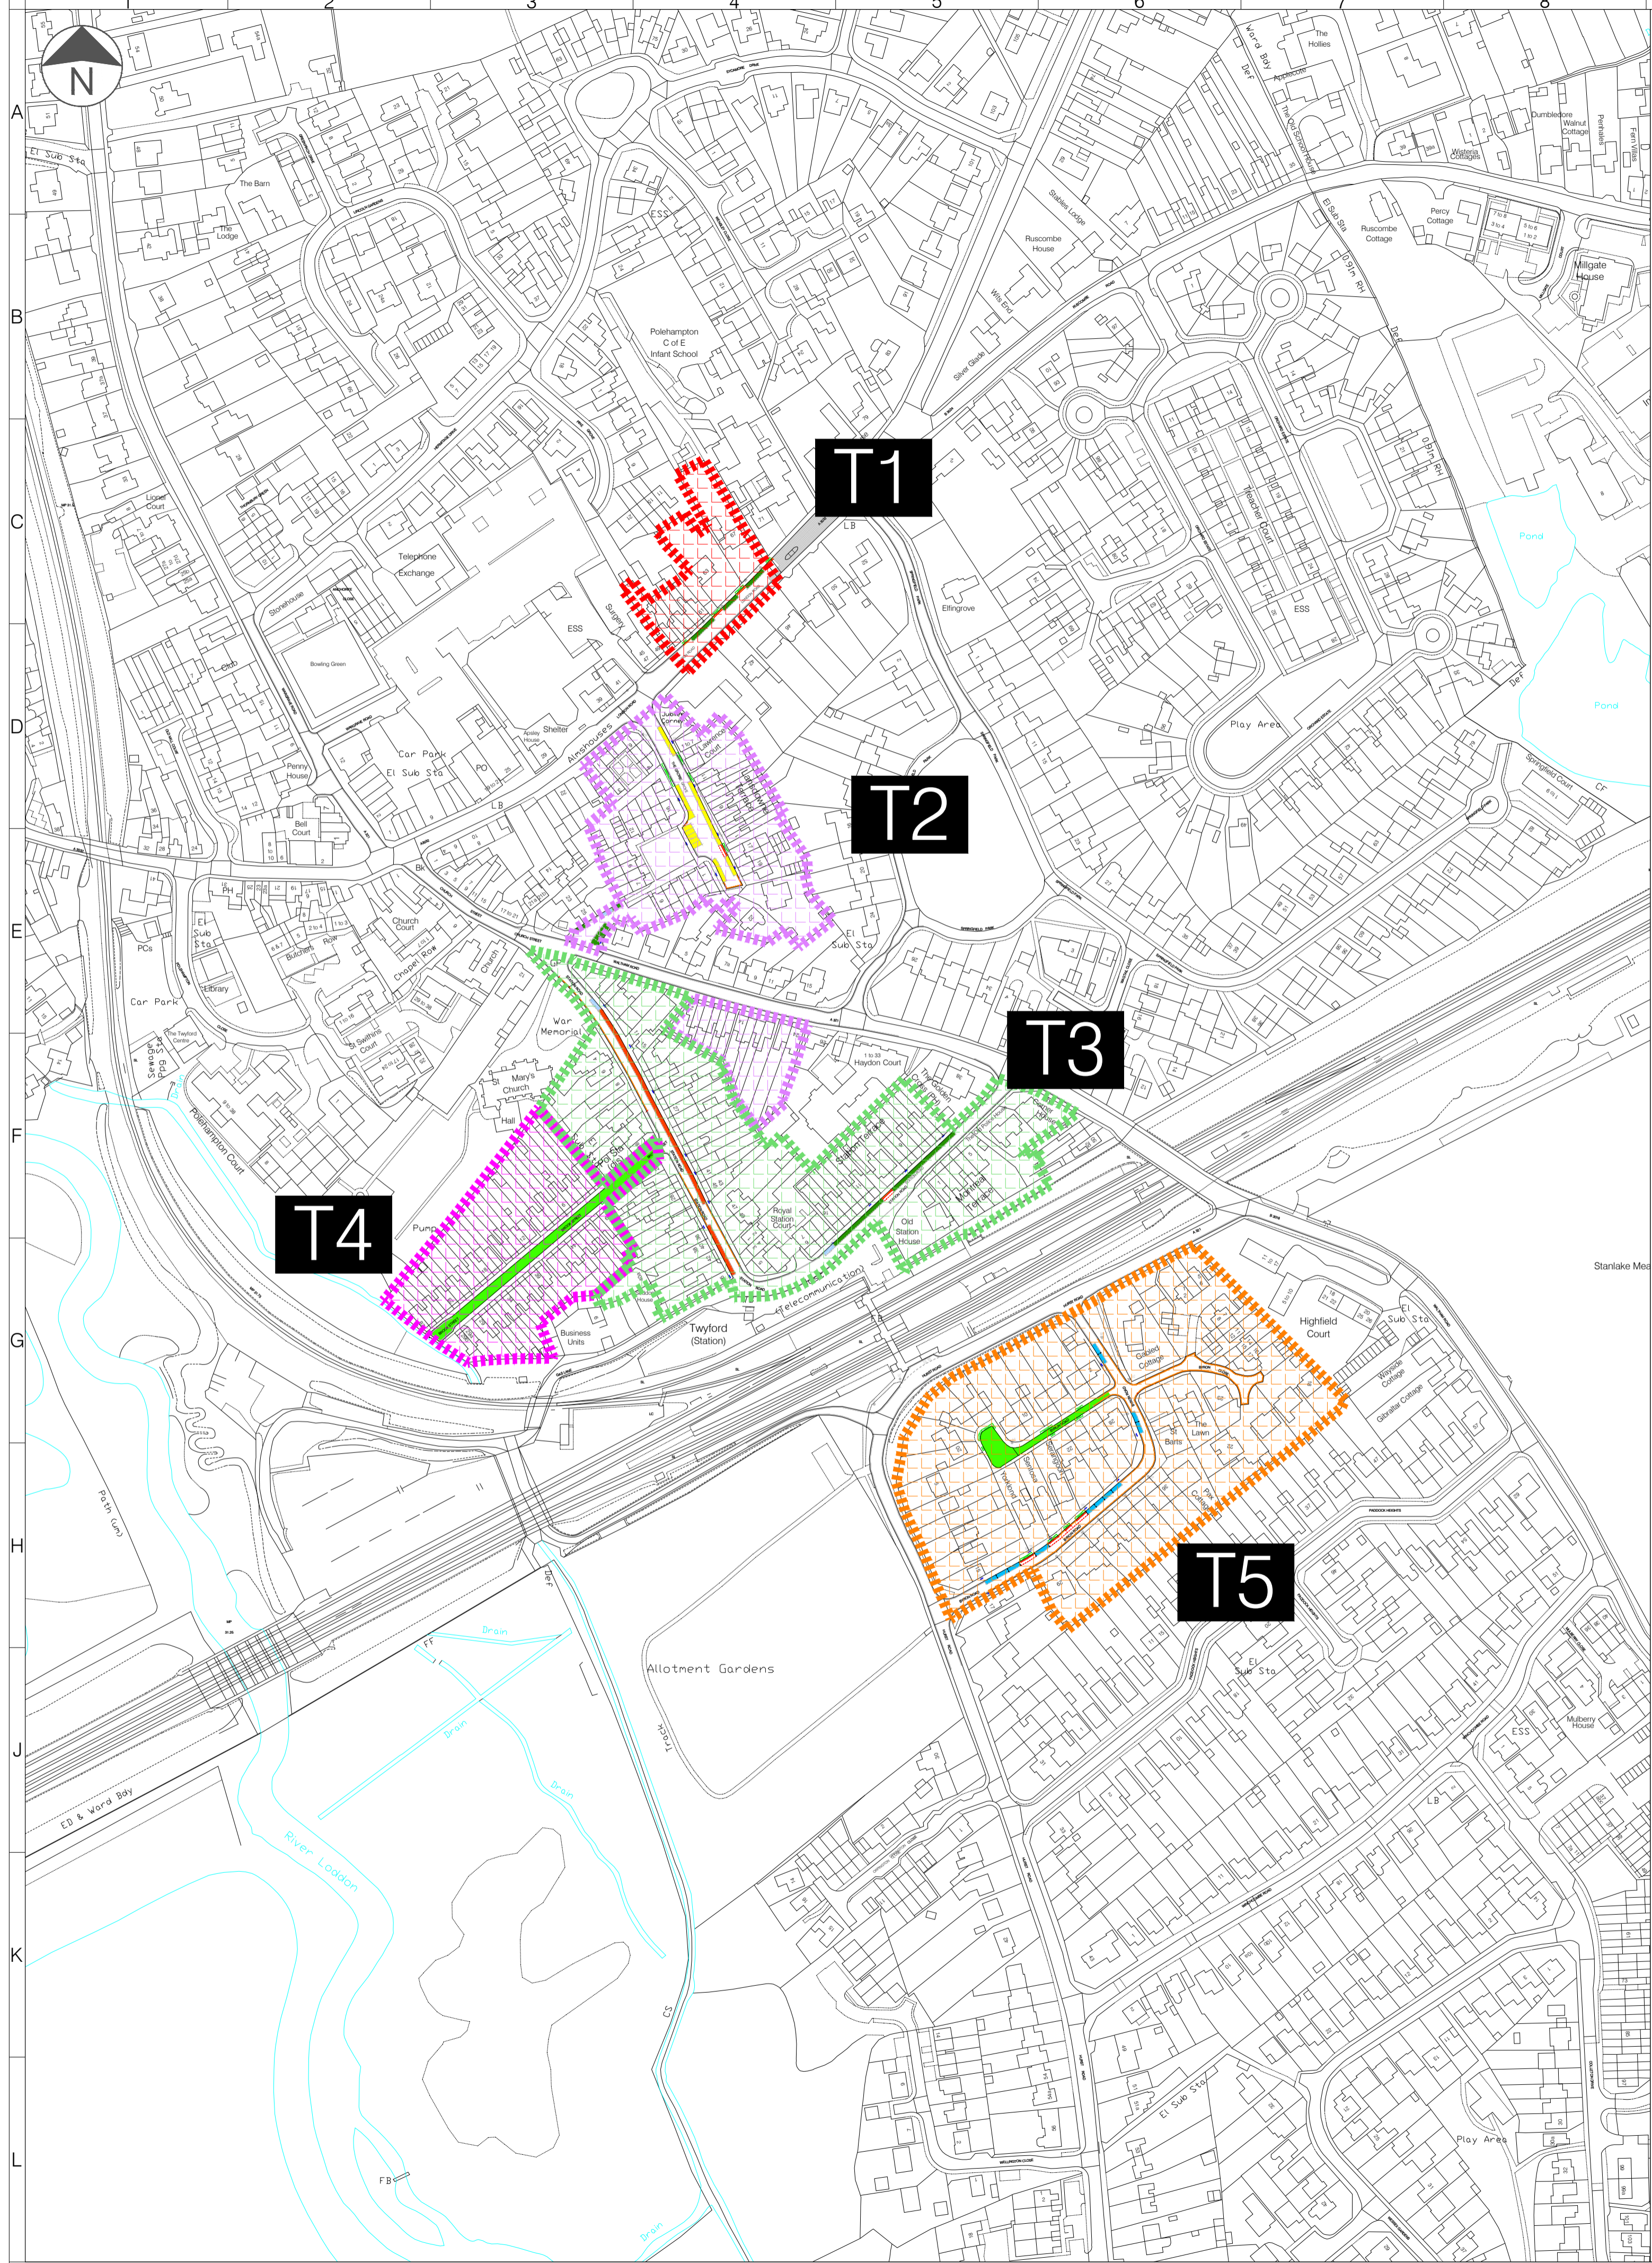

LEGEND

- - - - - Proposed Zone T1 Boundary
- - - - - Proposed Zone T2 Boundary
- - - - - Proposed Zone T3 Boundary
- - - - - Proposed Zone T4 Boundary
- - - - - Proposed Zone T5 Boundary
- - - - - Proposed Zone R1 Boundary
- Private Road
- Existing Single / Double Yellow Line
- Proposed Single / Double Yellow Line
- Existing Single / Double Yellow Line to be Removed
- Existing Keep Clear at Entrance Marking
- Existing Keep Clear at Entrance Marking to be Removed
- Existing Parking Bay
- Proposed Parking Bay
- Existing Parking Bay to be Removed
- Existing Bus Stop/Stand
- Existing Dropped Kerb
- Existing Bollard
- Existing Lamp Column
- Existing Sign/Post
- Existing Sign - Remove to Store for Re-Use
- Proposed Sign/Post
- Existing Disabled Bay
- Proposed Resident Permit Holders Only (operating At All Times)
- Proposed Shared - Mon - Sun (8am-10pm) - Resident Permit Holder only or 30 mins No return within 30mins
- Proposed Shared - Mon - Sun (8am-10pm) - Resident Permit Holder only or 1 hour No return within 1 hour
- Proposed Shared - Mon - Sun (8am-10pm) - Resident Permit Holder only or 2 hours No return within 1 hour
- Proposed Shared - Mon - Sun (8am-10pm) - Resident Permit Holder only or 4 hours No return within 1 hour
- Mon - Sun (8am - 10pm) 30 min No return within 30 min
- Mon - Sun (8am-10pm) 30 min No Return within 1 hour
- Proposed Permit Parking Area At any time
- Existing Electric Vehicles Only (Max stay 4 hours)

NOTES:

1. Do not scale from this drawing.
2. All dimensions are in metres unless otherwise specified.
3. Background survey information supplied by others. See original survey plans for details.
4. This drawing is to be read in conjunction with all drawings and documents related to the project.
5. While relevant to drawings of this type, some items in this legend may not be included in this series of drawings.

Rev	Date	Description	Drn	Chk	App
2	16/12/2025	For approval	DW	OK	OK
1	06/12/2024	Work in progress	RB	SM	OK
0	08/11/2024	Work in progress	RB	DW	OK

www.marstonholdings.co.uk/projectcentre

Client

WOKINGHAM BOROUGH COUNCIL

Project

WOKINGHAM BOROUGH COUNCIL
PARKING REVIEW

Drawing Title

TWYFORD AREA
ZONE OVERVIEW

Drawing Status


FOR APPROVAL

Drawn	Designed	Date	Scale	Size
RB	RB	NOV	1:500	A1

Drawing No.

1000009373-2-9001-TWYFORD-ZONE OVERVIEW

Rev 2

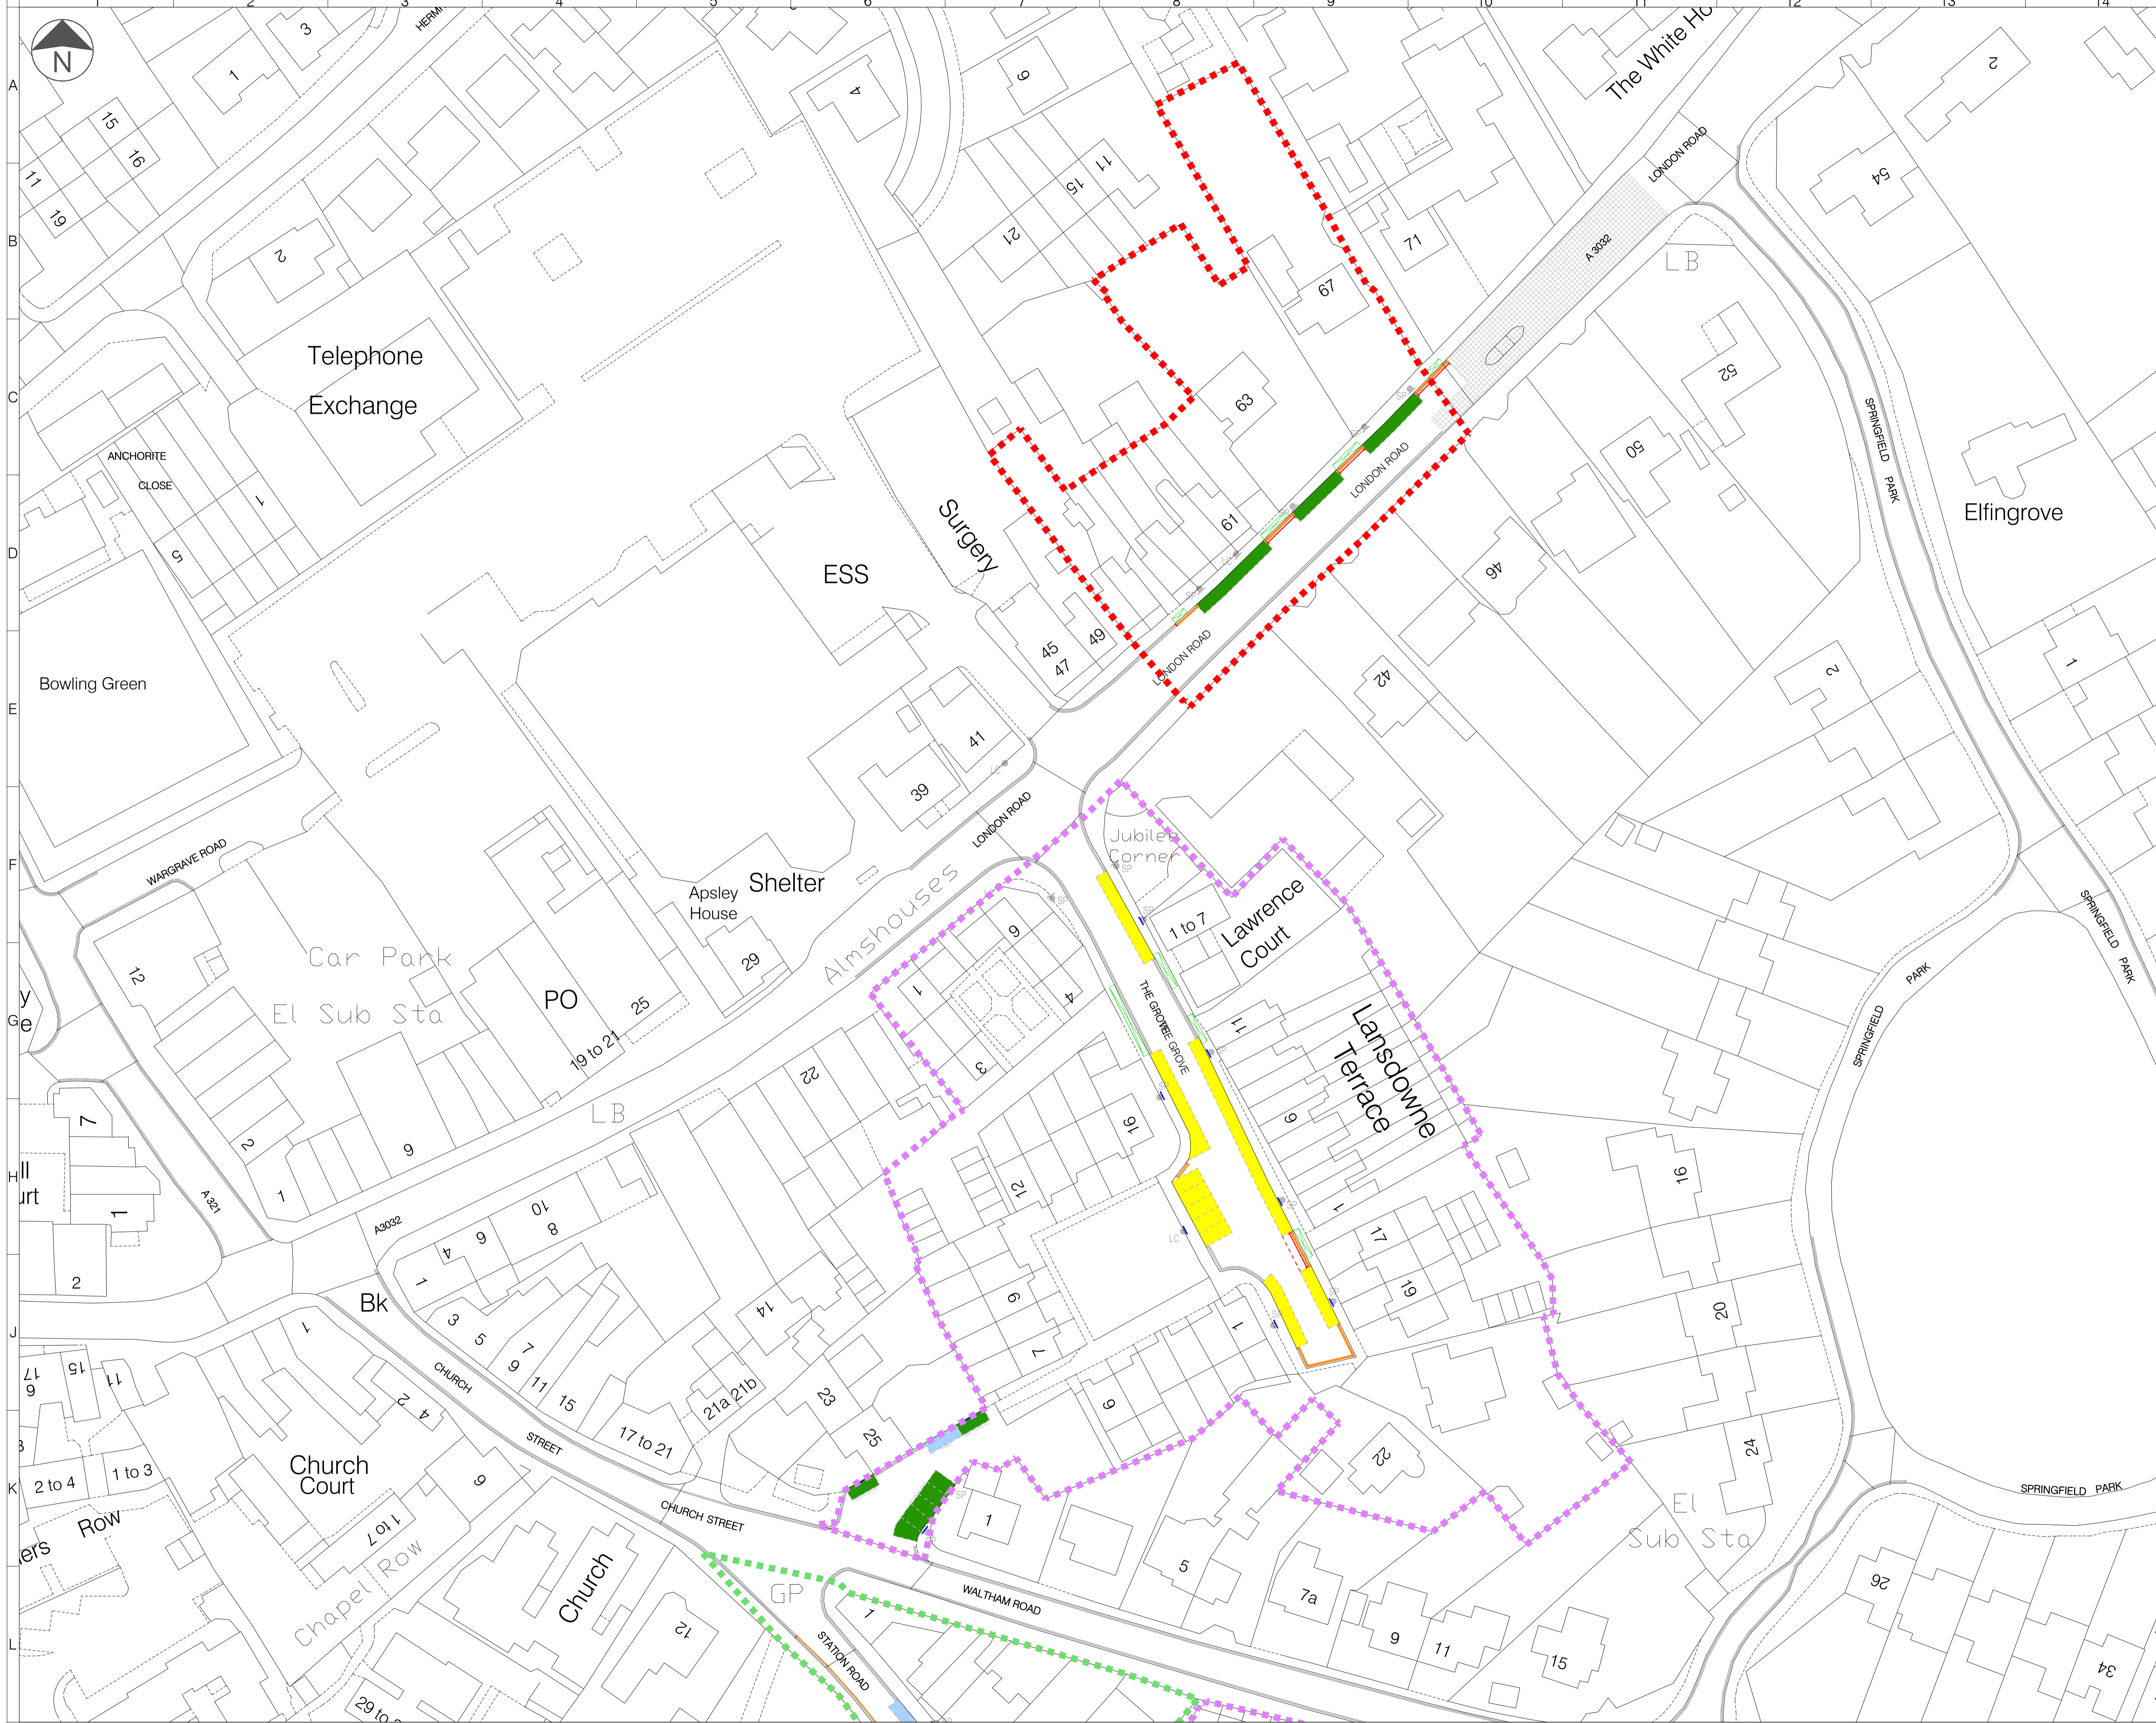

LEGEND


- - - Proposed Zone T1 Boundary
- - - Proposed Zone T2 Boundary
- - - Proposed Zone T3 Boundary
- - - Proposed Zone T4 Boundary
- - - Proposed Zone T5 Boundary
- - - Proposed Zone R1 Boundary
- Private Road
- Existing Single / Double Yellow Line
- Proposed Single / Double Yellow Line
- Existing Single / Double Yellow Line to be Removed
- Existing Keep Clear at Entrance Marking
- Existing Keep Clear at Entrance Marking to be Removed
- Existing Parking Bay
- Proposed Parking Bay
- Existing Parking Bay to be Removed
- Existing Bus Stop/Stand
- Existing Dropped Kerb
- Existing Bollard
- Existing Lamp Column
- Existing Sign/Post
- Existing Sign - Remove to Store for Re-Use
- Proposed Sign/Post
- Existing Disabled Bay
- Proposed Resident Permit Holders Only (operating At All Times)
- Proposed Shared - Mon - Sun (8am-10pm) - Resident Permit Holder only or 30 mins No return within 30mins
- Proposed Shared - Mon - Sun (8am-10pm) - Resident Permit Holder only or 1 hour No return within 1 hour
- Proposed Shared - Mon - Sun (8am-10pm) - Resident Permit Holder only or 2 hours No return within 1 hour
- Proposed Shared - Mon - Sun (8am-10pm) - Resident Permit Holder only or 4 hours No return within 1 hour
- Mon - Sun (8am - 10pm) 30 min No return within 30 min
- Mon - Sun (8am-10pm) 30 min No Return within 1 hour
- Proposed Permit Parking Area At any time
- Existing Electric Vehicles Only (Max stay 4 hours)

- NOTES:**
1. Do not scale from this drawing.
 2. All dimensions are in metres unless otherwise specified.
 3. Background survey information supplied by others. See original survey plans for details.
 4. This drawing is to be read in conjunction with all drawings and documents related to the project.
 5. While relevant to drawings of this type, some items in this legend may not be included in this series of drawings.

Rev	Date	Description	Drn	Chk	App
2	16/12/2025	For approval	DW	OK	OK
1	06/12/2024	Work in progress	RB	SM	OK
0	08/11/2024	Work in progress	RB	DW	OK



Client	WOKINGHAM BOROUGH COUNCIL PARKING REVIEW				
Drawing Title	MAP TILE REFERENCE T01 - Revision 0				
Drawing Status	FOR APPROVAL				
Drawn	Designed	Date	Scale	Size	
RB	RB	NOV	1:500	A1	
Drawing No.					Rev
1000009373-2-9001-TWYFORD-01					2

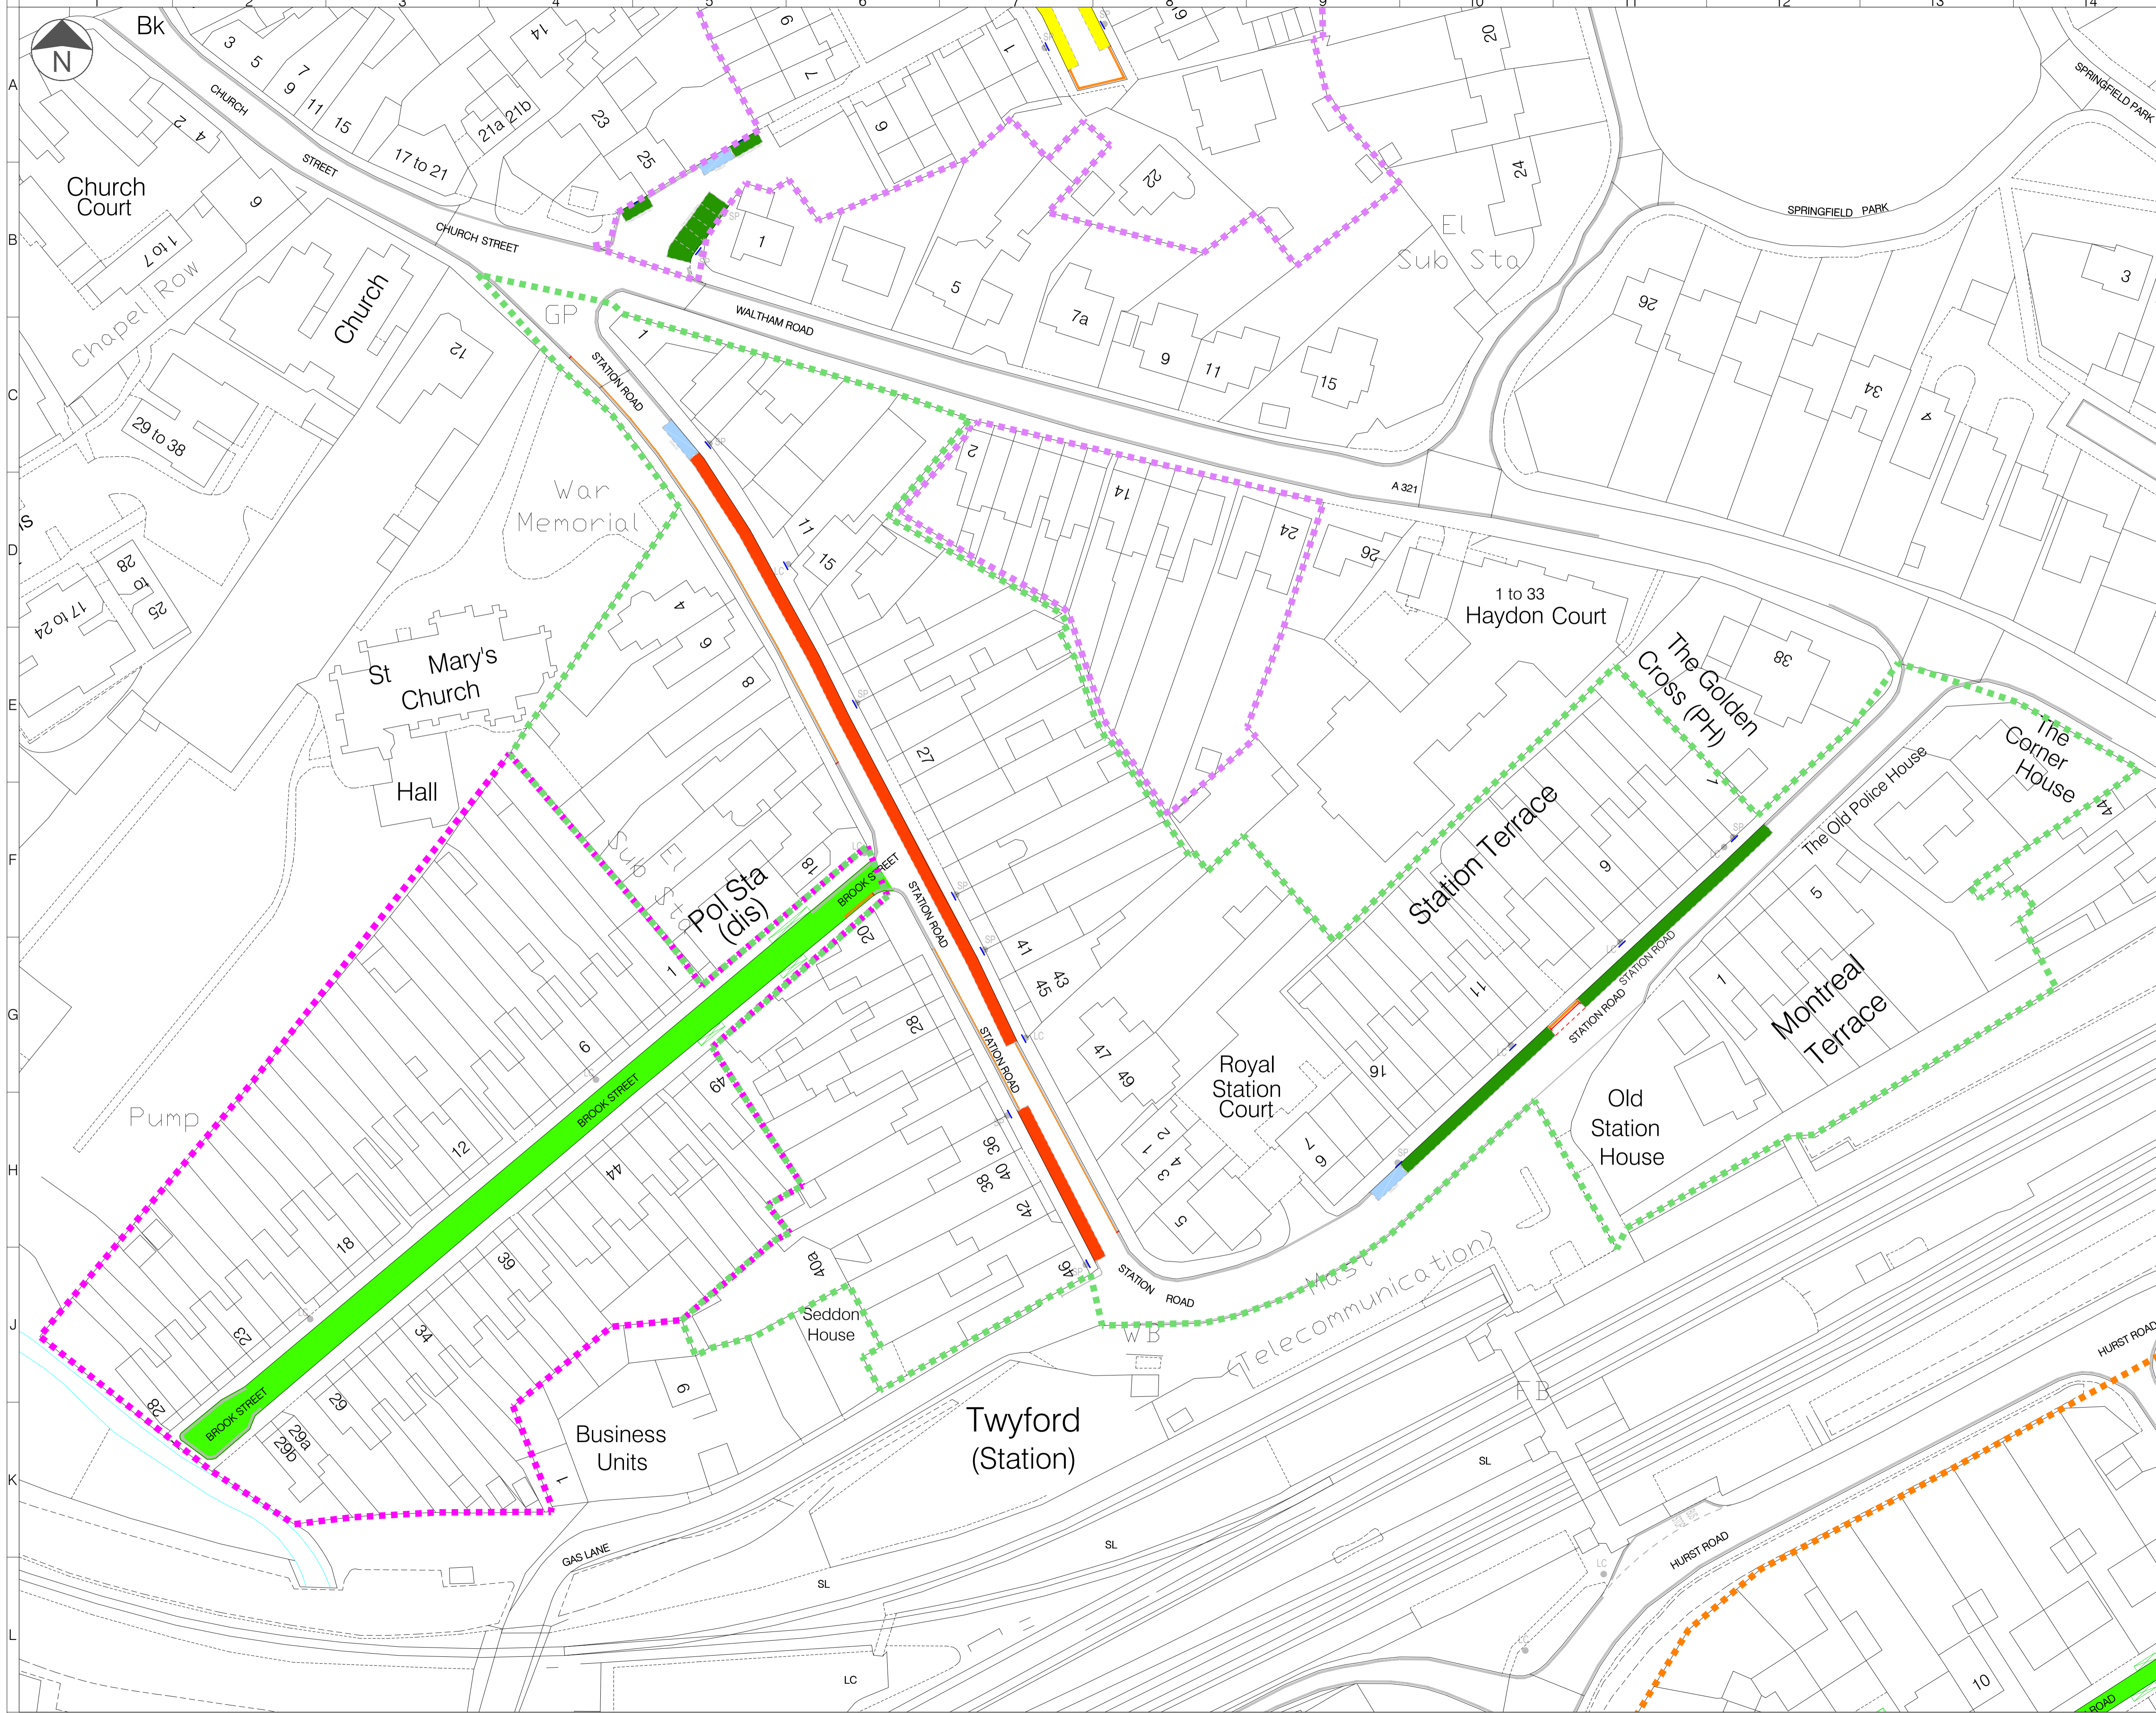

LEGEND

- - - Proposed Zone T1 Boundary
- - - Proposed Zone T2 Boundary
- - - Proposed Zone T3 Boundary
- - - Proposed Zone T4 Boundary
- - - Proposed Zone T5 Boundary
- - - Proposed Zone R1 Boundary
- Private Road
- Existing Single / Double Yellow Line
- Proposed Single / Double Yellow Line
- Existing Single / Double Yellow Line to be Removed
- Existing Keep Clear at Entrance Marking
- Existing Keep Clear at Entrance Marking to be Removed
- Existing Parking Bay
- Proposed Parking Bay
- Existing Parking Bay to be Removed
- Existing Bus Stop/Stand
- Existing Dropped Kerb
- Existing Bollard
- Existing Lamp Column
- Existing Sign/Post
- Existing Sign - Remove to Store for Re-Use
- Proposed Sign/Post
- Existing Disabled Bay
- Proposed Resident Permit Holders Only (operating At All Times)
- Proposed Shared - Mon - Sun (8am-10pm) - Resident Permit Holder only or 30 mins No return within 30mins
- Proposed Shared - Mon - Sun (8am-10pm) - Resident Permit Holder only or 1 hour No return within 1 hour
- Proposed Shared - Mon - Sun (8am-10pm) - Resident Permit Holder only or 2 hours No return within 1 hour
- Proposed Shared - Mon - Sun (8am-10pm) - Resident Permit Holder only or 4 hours No return within 1 hour
- Mon - Sun (8am - 10pm) 30 min No return within 30 min
- Mon - Sun (8am-10pm) 30 min No Return within 1 hour
- Proposed Permit Parking Area At any time
- Existing Electric Vehicles Only (Max stay 4 hours)
- Existing Electric Vehicles Only (Max stay 4 hours)

NOTES:

- Do not scale from this drawing.
- All dimensions are in metres unless otherwise specified.
- Background survey information supplied by others. See original survey plans for details.
- This drawing is to be read in conjunction with all drawings and documents related to the project.
- While relevant to drawings of this type, some items in this legend may not be included in this series of drawings.

Rev	Date	Description	Drn	Chk	App
2	16/12/2025	For approval	DW	OK	OK
1	06/12/2024	Work in progress	RB	SM	OK
0	08/11/2024	Work in progress	RB	DW	OK

PROJECT CENTRE

www.marstonholdings.co.uk/projectcentre

Client

WOKINGHAM BOROUGH COUNCIL

Project

WOKINGHAM BOROUGH COUNCIL
PARKING REVIEW

Drawing Title


MAP TILE REFERENCE
T02 - Revision 0

Drawing Status

FOR APPROVAL

Drawn	Designed	Date	Scale	Size
RB	RB	NOV	1:500	A1

Drawing No.	Rev
1000009373-2-9001-TWYFORD-02	2

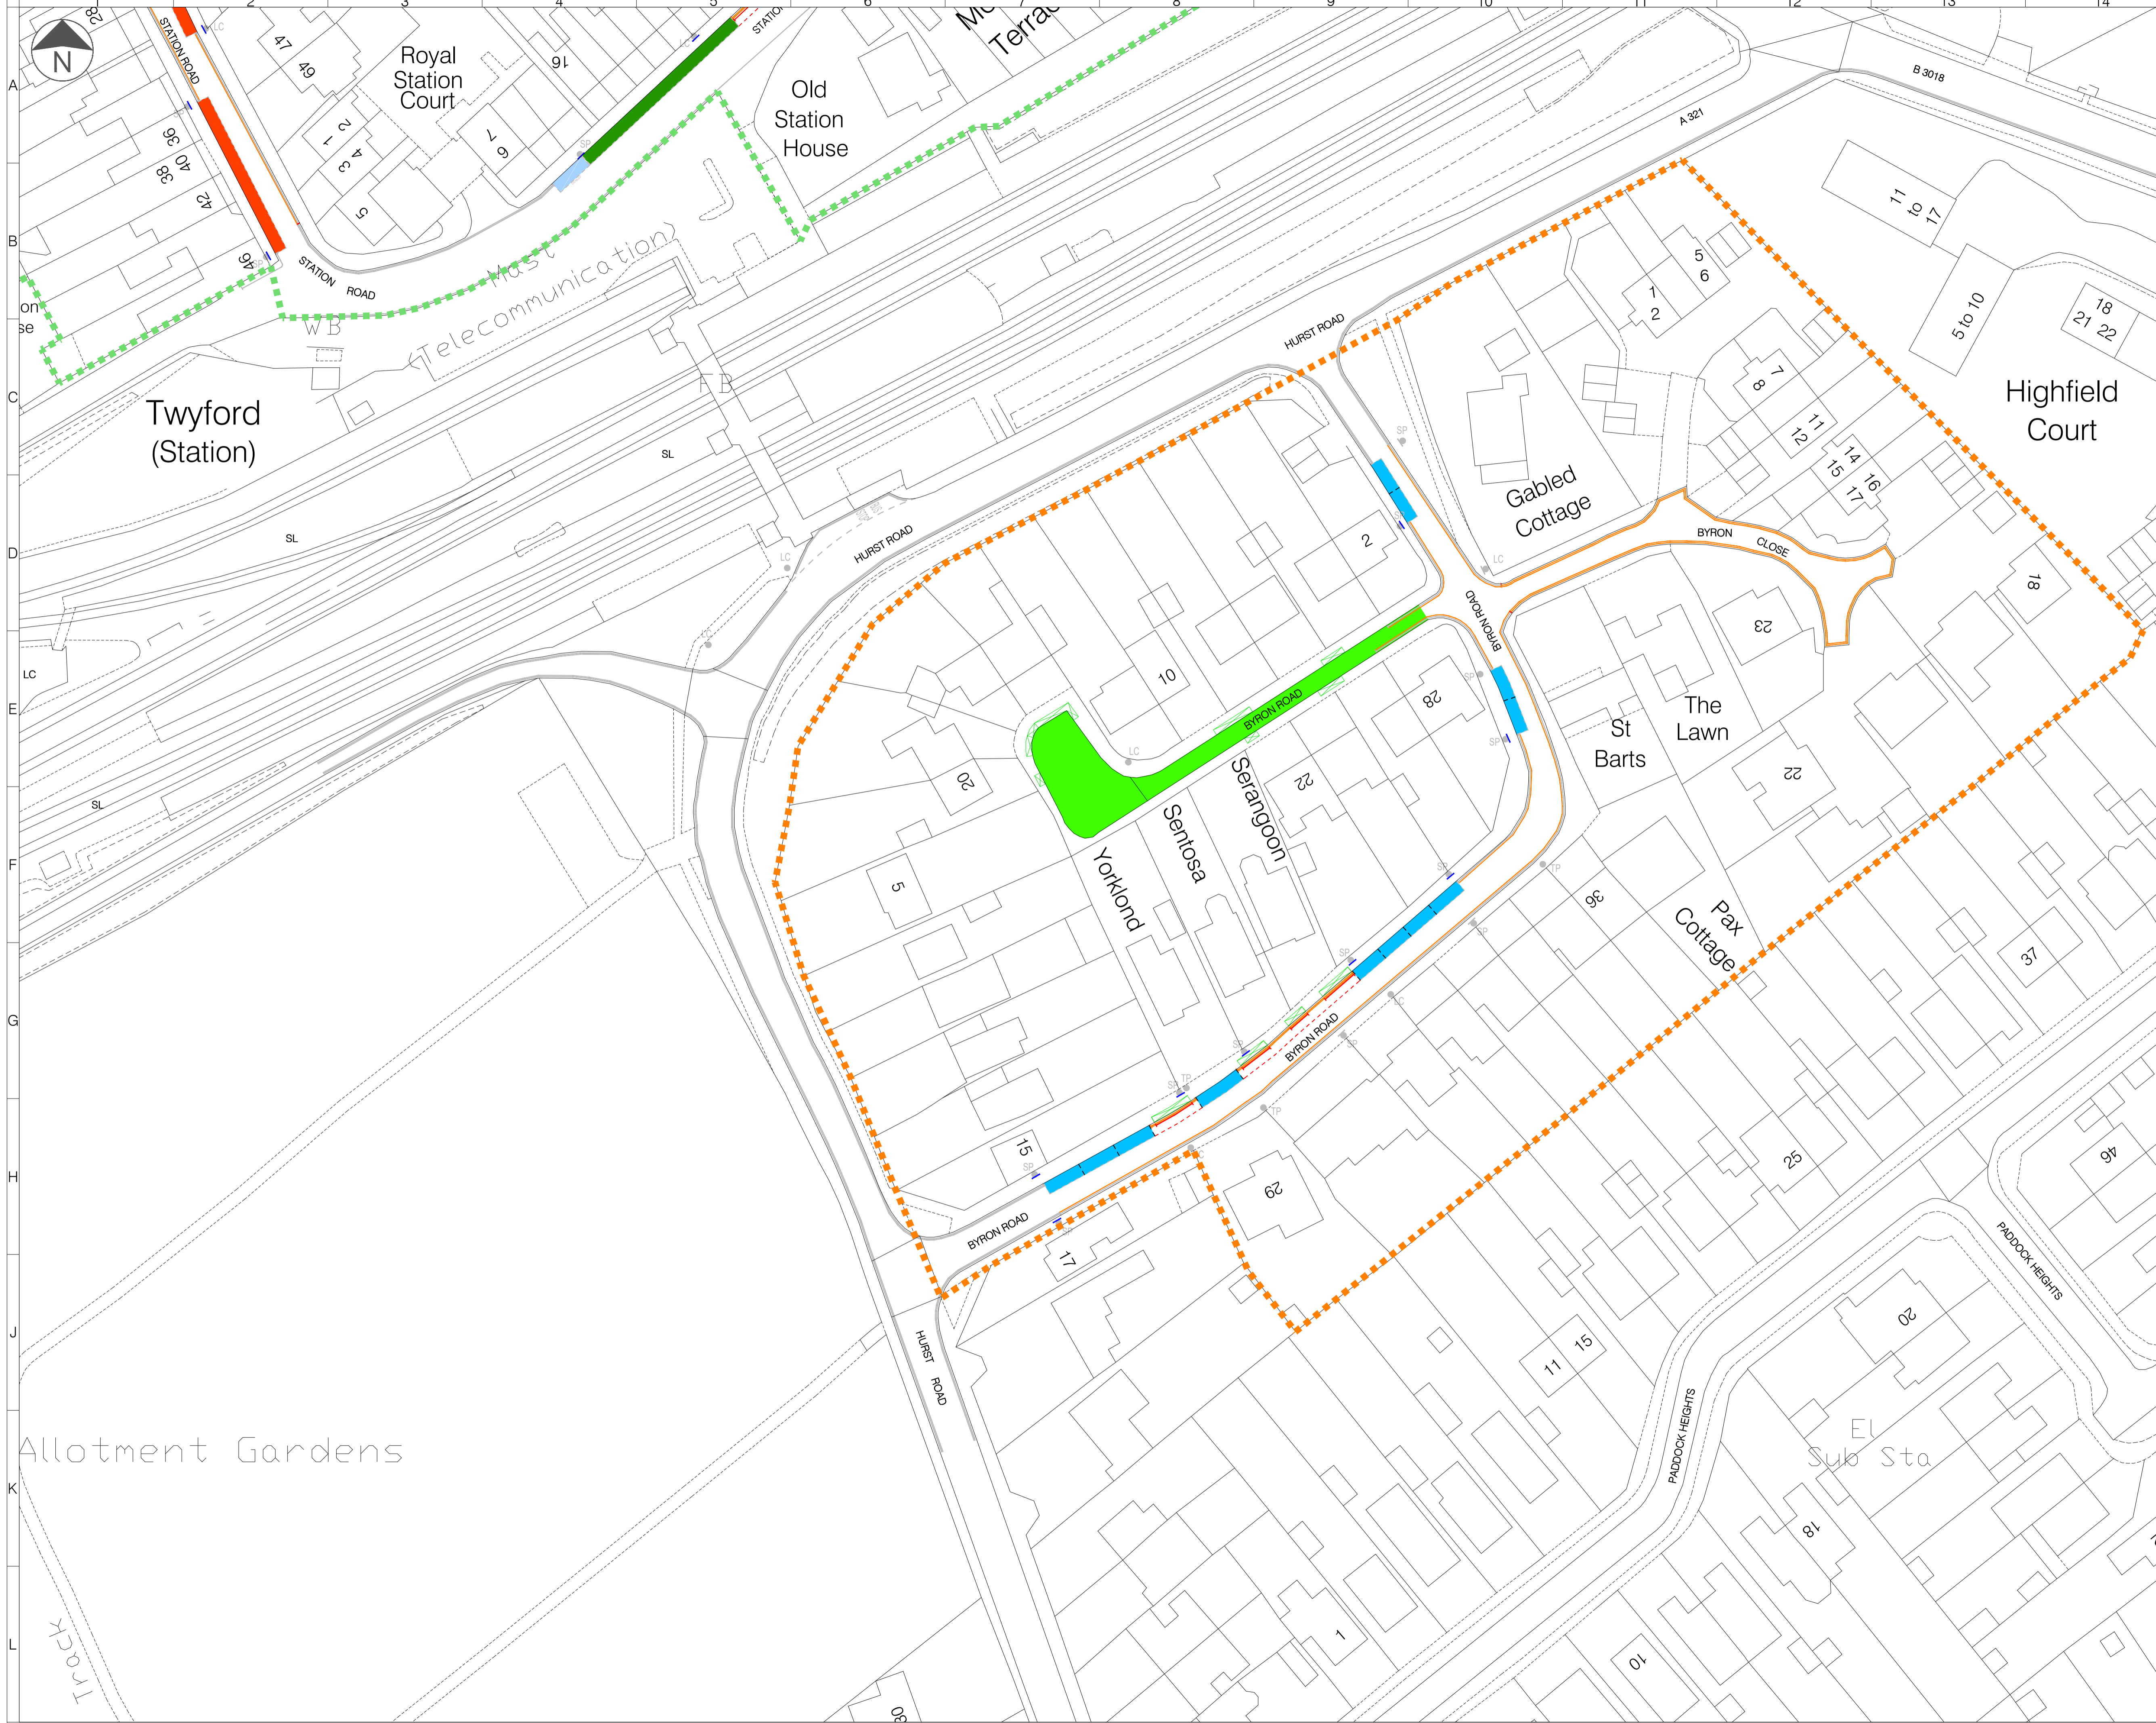

LEGEND

- - - - - Proposed Zone T1 Boundary
- - - - - Proposed Zone T2 Boundary
- - - - - Proposed Zone T3 Boundary
- - - - - Proposed Zone T4 Boundary
- - - - - Proposed Zone T5 Boundary
- - - - - Proposed Zone R1 Boundary
- Private Road
- Existing Single / Double Yellow Line
- Proposed Single / Double Yellow Line
- Existing Single / Double Yellow Line to be Removed
- Existing Keep Clear at Entrance Marking
- Existing Keep Clear at Entrance Marking to be Removed
- Existing Parking Bay
- Proposed Parking Bay
- Existing Parking Bay to be Removed
- Existing Bus Stop/Stand
- Existing Dropped Kerb
- Existing Bollard
- Existing Lamp Column
- Existing Sign/Post
- Existing Sign - Remove to Store for Re-Use
- Proposed Sign/Post
- Existing Disabled Bay
- Proposed Resident Permit Holders Only (operating At All Times)
- Proposed Shared - Mon - Sun (8am-10pm) - Resident Permit Holder only or 30 mins No return within 30mins
- Proposed Shared - Mon - Sun (8am-10pm) - Resident Permit Holder only or 1 hour No return within 1 hour
- Proposed Shared - Mon - Sun (8am-10pm) - Resident Permit Holder only or 2 hours No return within 1 hour
- Proposed Shared - Mon - Sun (8am-10pm) - Resident Permit Holder only or 4 hours No return within 1 hour
- Mon - Sun (8am - 10pm) 30 min No return within 30 min
- Mon - Sun (8am-10pm) 30 min No Return within 1 hour
- Proposed Permit Parking Area At any time
- Existing Electric Vehicles Only (Max stay 4 hours)

- NOTES:**
1. Do not scale from this drawing.
 2. All dimensions are in metres unless otherwise specified.
 3. Background survey information supplied by others. See original survey plans for details.
 4. This drawing is to be read in conjunction with all drawings and documents related to the project.
 5. While relevant to drawings of this type, some items in this legend may not be included in this series of drawings.

Rev	Date	Description	Drn	Chk	App
2	16/12/2025	For approval	DW	OK	OK
1	06/12/2024	Work in progress	RB	SM	OK
0	08/11/2024	Work in progress	RB	DW	OK



www.marstonholdings.co.uk/projectcentre

Client



WOKINGHAM BOROUGH COUNCIL

Project

WOKINGHAM BOROUGH COUNCIL
PARKING REVIEW

Drawing Title


MAP TILE REFERENCE
T03 - Revision 0

Drawing Status

FOR APPROVAL

Drawn	Designed	Date	Scale	Size
RB	RB	NOV	1:500	A1

Drawing No.	Rev
1000009373-2-9001-TWYFORD-03	2

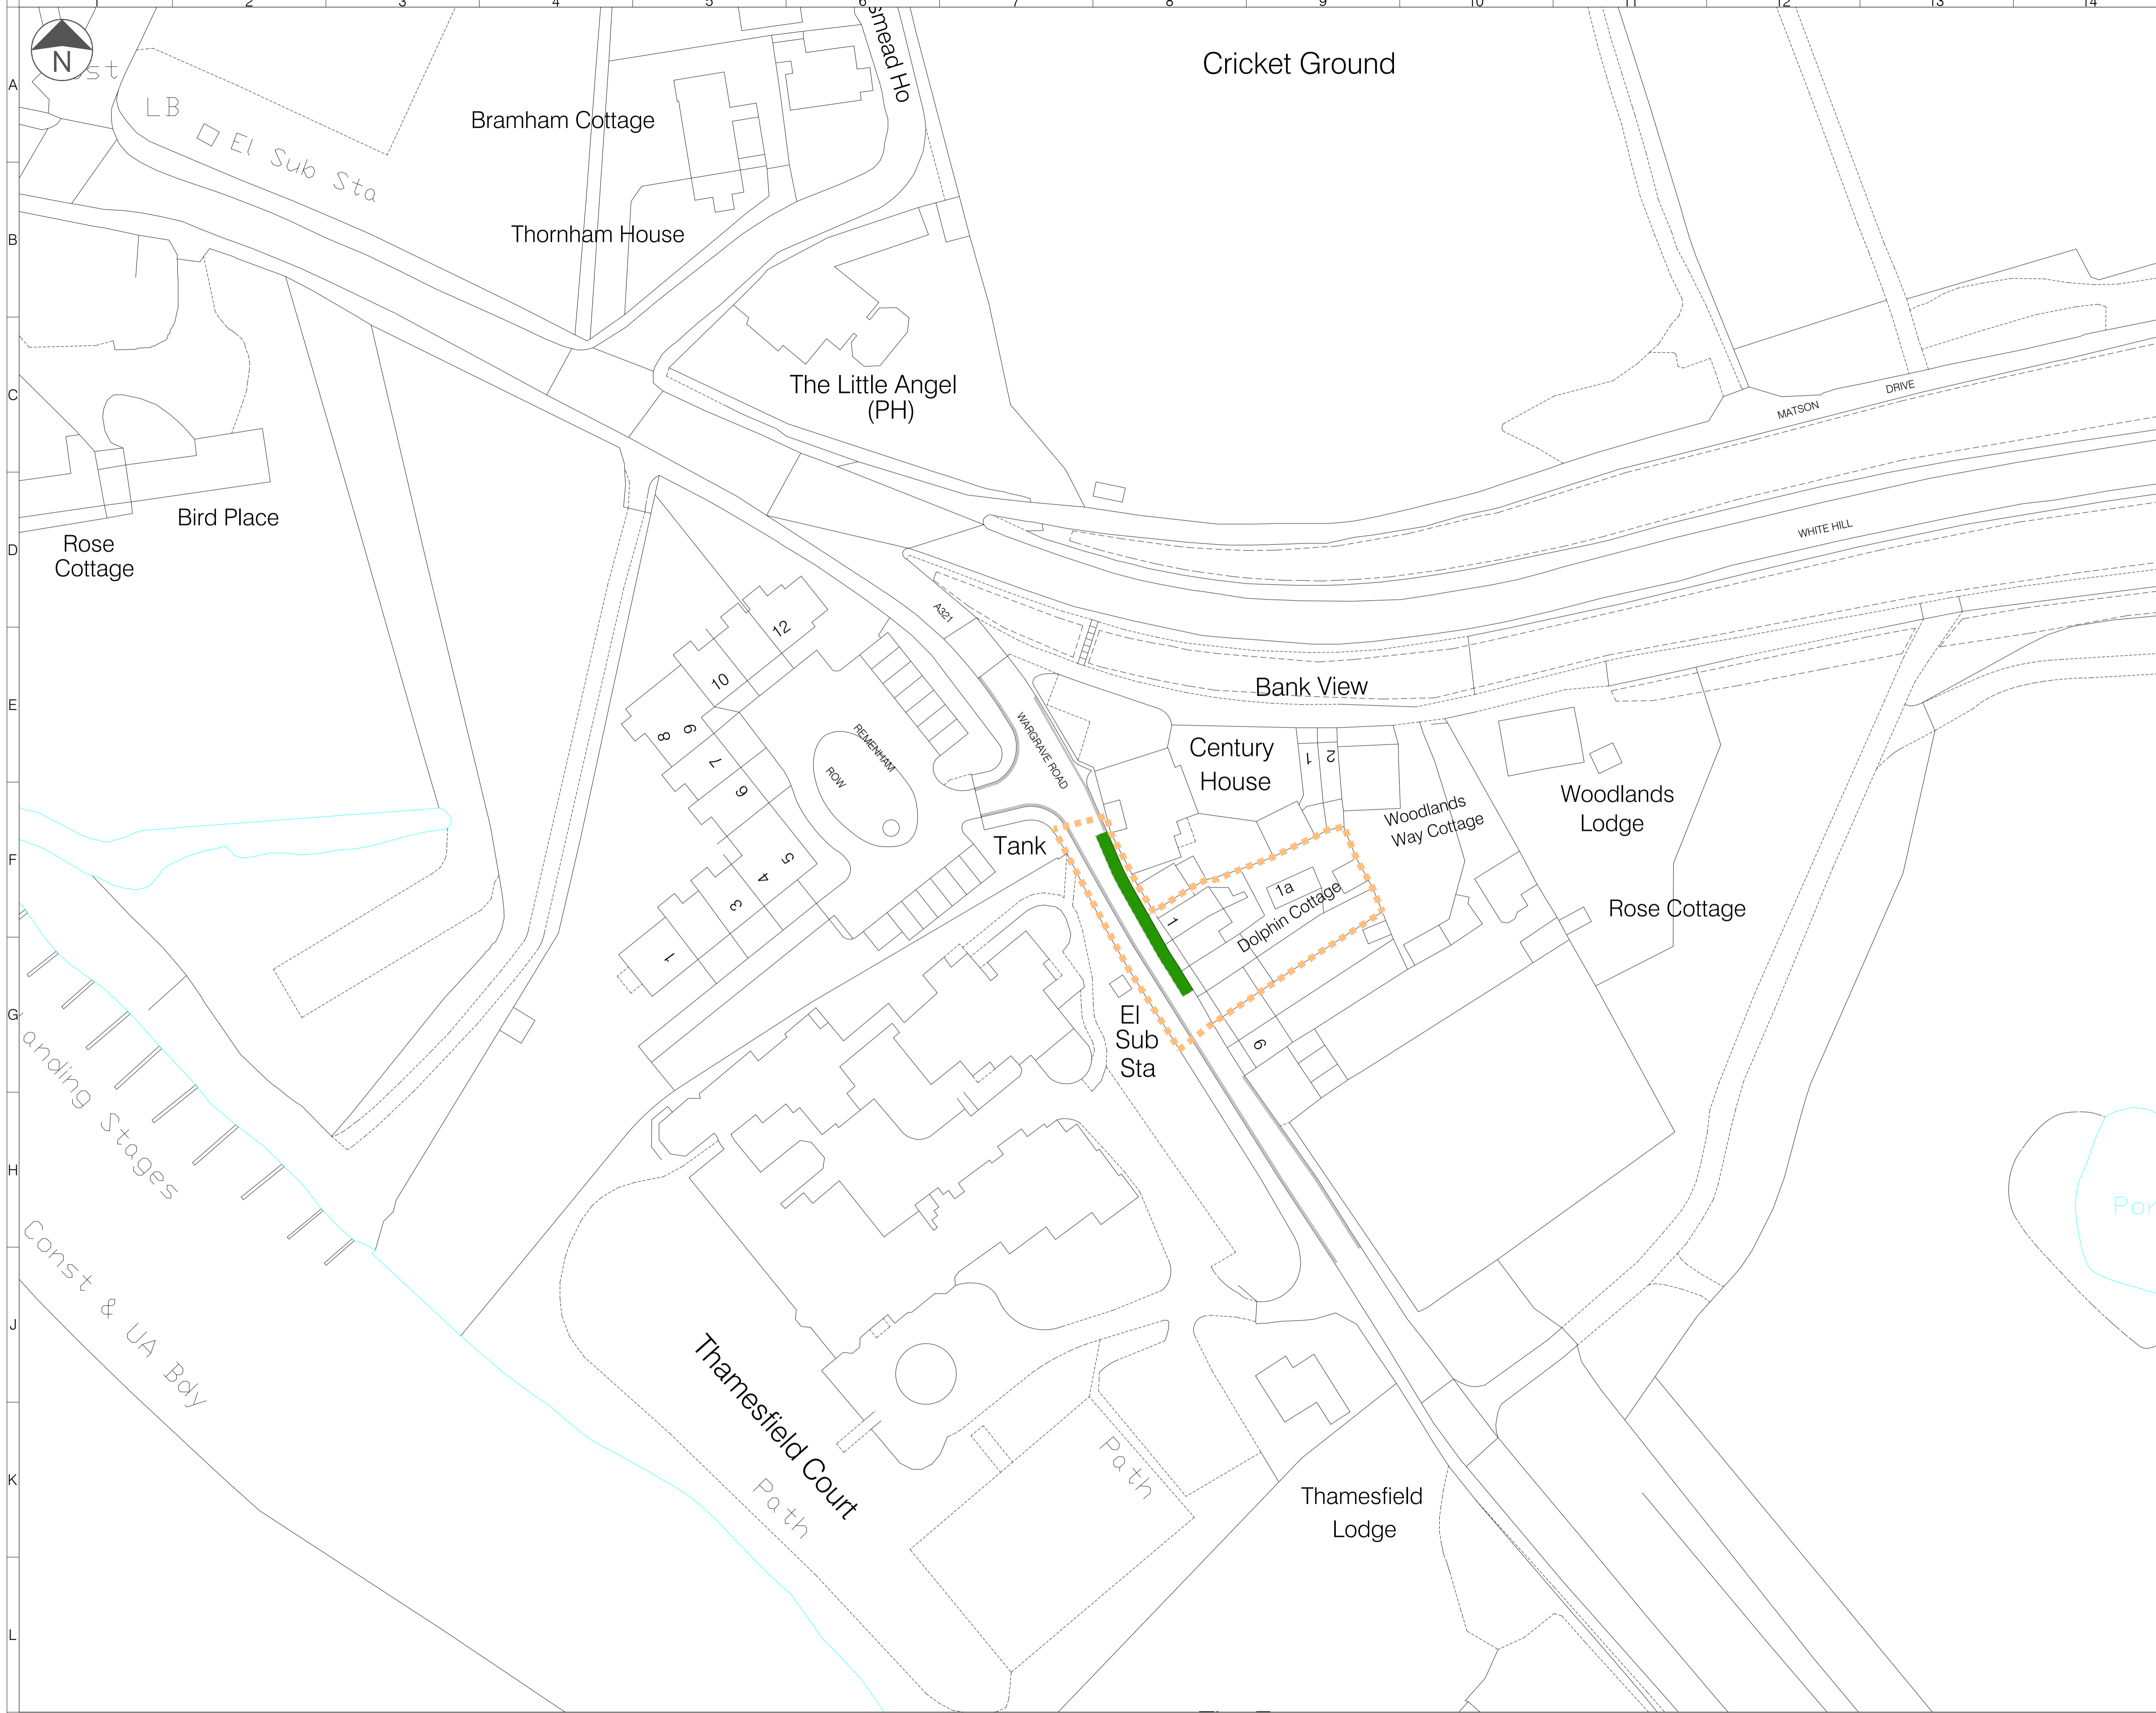

LEGEND

- - - - Proposed Zone T1 Boundary
- - - - Proposed Zone T2 Boundary
- - - - Proposed Zone T3 Boundary
- - - - Proposed Zone T4 Boundary
- - - - Proposed Zone T5 Boundary
- - - - Proposed Zone R1 Boundary
- Private Road
- Existing Single / Double Yellow Line
- Proposed Single / Double Yellow Line
- Existing Single / Double Yellow Line to be Removed
- Existing Keep Clear at Entrance Marking
- Existing Keep Clear at Entrance Marking to be Removed
- Existing Parking Bay
- Proposed Parking Bay
- Existing Parking Bay to be Removed
- Existing Bus Stop/Stand
- Existing Dropped Kerb
- Existing Bollard
- Existing Lamp Column
- Existing Sign/Post
- Existing Sign - Remove to Store for Re-Use
- Proposed Sign/Post
- Existing Disabled Bay
- Proposed Resident Permit Holders Only (operating At All Times)
- Proposed Shared - Mon - Sun (8am-10pm) - Resident Permit Holder only or 30 mins No return within 30mins
- Proposed Shared - Mon - Sun (8am-10pm) - Resident Permit Holder only or 1 hour No return within 1 hour
- Proposed Shared - Mon - Sun (8am-10pm) - Resident Permit Holder only or 2 hours No return within 1 hour
- Proposed Shared - Mon - Sun (8am-10pm) - Resident Permit Holder only or 4 hours No return within 1 hour
- Mon - Sun (8am - 10pm) 30 min No return within 30 min
- Mon - Sun (8am-10pm) 30 min No Return within 1 hour
- Proposed Permit Parking Area At any time
- Existing Electric Vehicles Only (Max stay 4 hours)

- NOTES:**
1. Do not scale from this drawing.
 2. All dimensions are in metres unless otherwise specified.
 3. Background survey information supplied by others. See original survey plans for details.
 4. This drawing is to be read in conjunction with all drawings and documents related to the project.
 5. While relevant to drawings of this type, some items in this legend may not be included in this series of drawings.

Rev	Date	Description	Drn	Chk	App
2	16/12/2025	For approval	DW	OK	OK
1	06/12/2024	Work in progress	RB	SM	OK
0	08/11/2024	Work in progress	RB	DW	OK



Client
WOKINGHAM BOROUGH COUNCIL
PARKING REVIEW

Drawing Title
MAP TILE REFERENCE
T04 - Revision 0

Drawing Status
FOR APPROVAL

Drawn	Designed	Date	Scale	Size
RB	RB	NOV	1:500	A1

Drawing No.	Rev
1000009373-2-9001-TWYFORD-04	2